


**SITE LOCATION PLAN 1:1250**

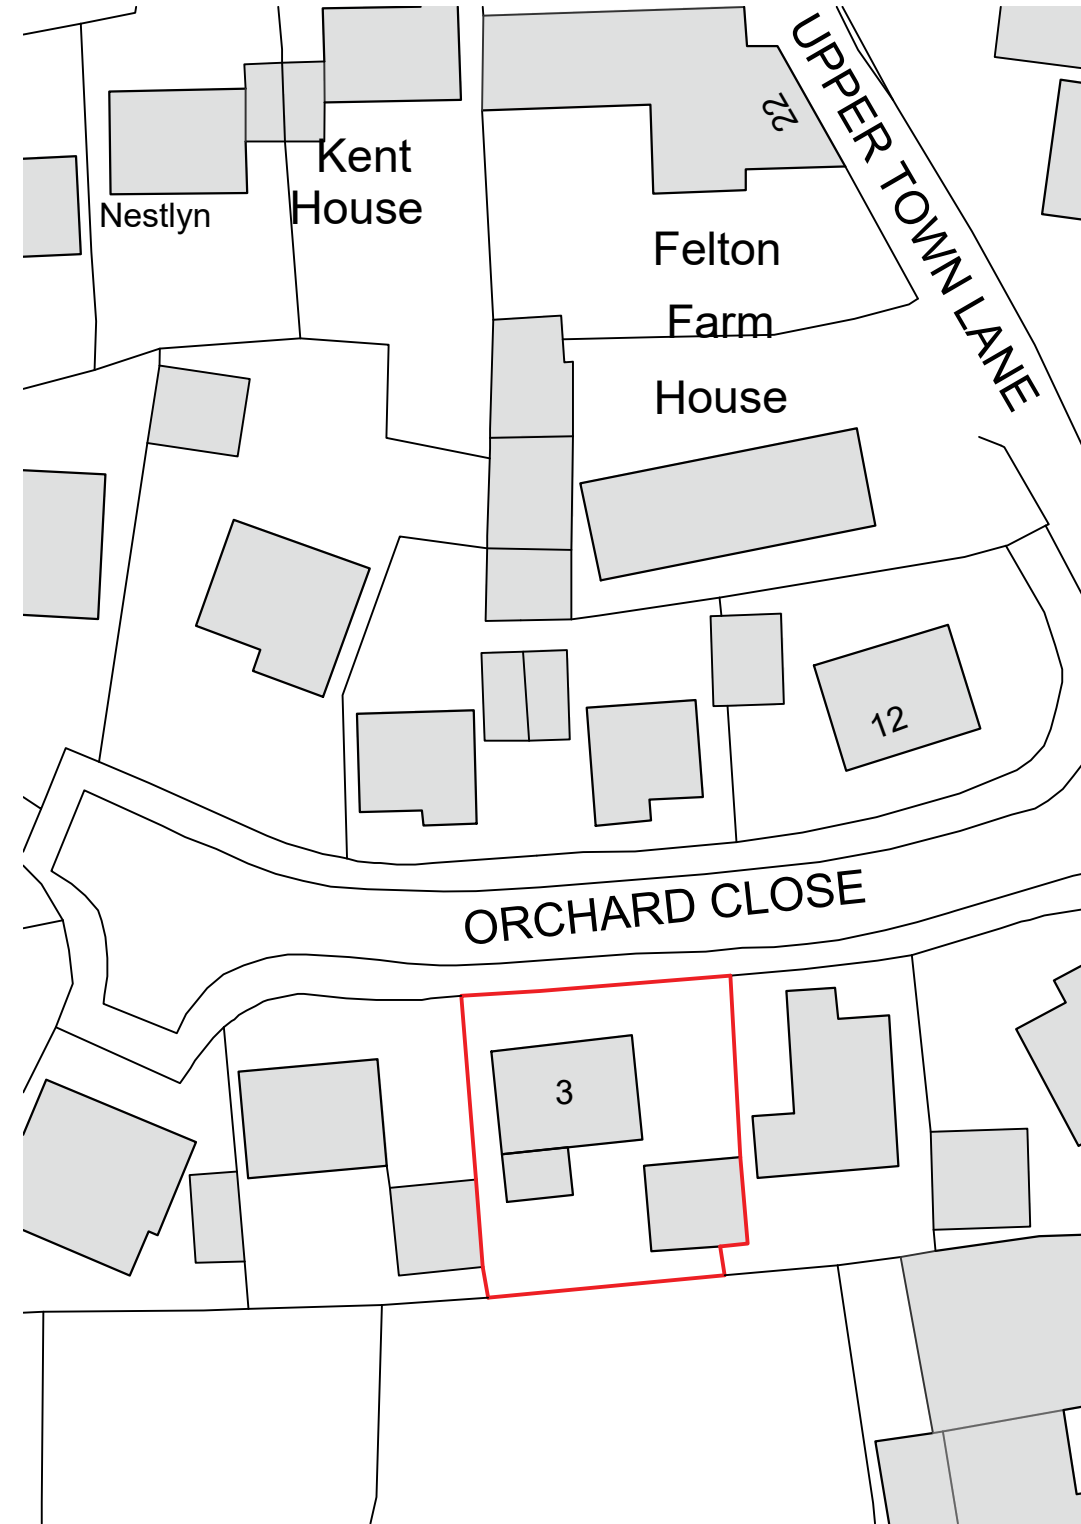

**BLOCK PLAN 1:500**

All dimensions to be checked on site by contractor and not scaled from this drawing. ArchiWest Ltd accept no liability for any expense, loss or damage of whatsoever nature and however arising; from any variation made to this drawing; or in the execution of the work to which it relates.

© This Drawing is the copyright of ArchiWest Ltd.

	Project <b>FELTON</b> 3 Orchard Close	Drawing Stage <b>PLANNING</b>	Date Feb 2024	Scale 1:1250 @ A3
	A: The Astrolabe, Cheddar business park, BS27 3EB E: Studio@ArchiWest.co.uk T: 01934 311017 W: www.ArchiWest.co.uk	Drawing title <b>SITE LOCATION PLAN</b>	Drawing number <b>0244.01</b>	Rev. -

