


SIDE ELEVATIONS - VIEW FROM WEST

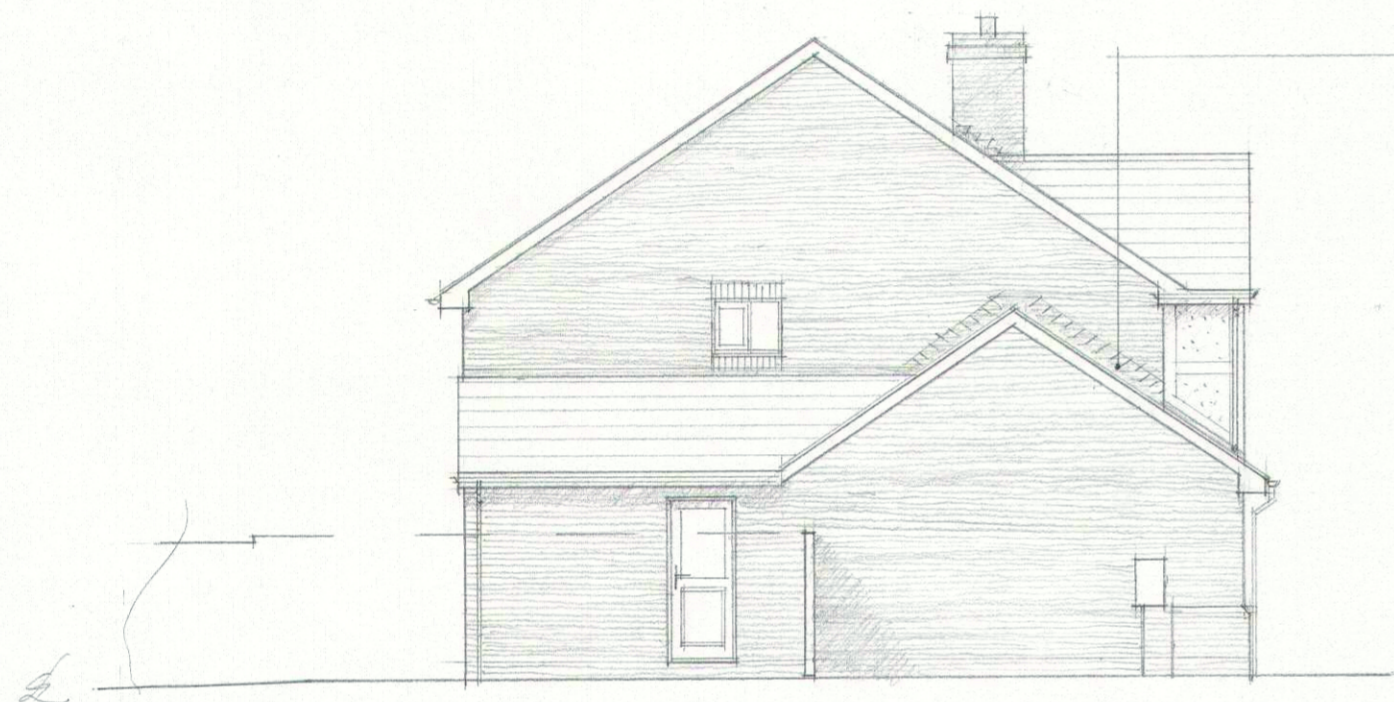


No. 3 POPPY COUSE
1.8m H FENCE BOUNDARY WITH No. 5

SIDE ELEVATIONS - VIEW FROM SOUTH EAST



MULTI-PINK FACE BRICKWORK
CONCRETE DRAIN ROOF TILES
LEAD FLASHING

SIDE ELEVATIONS - VIEW FROM NORTH WEST

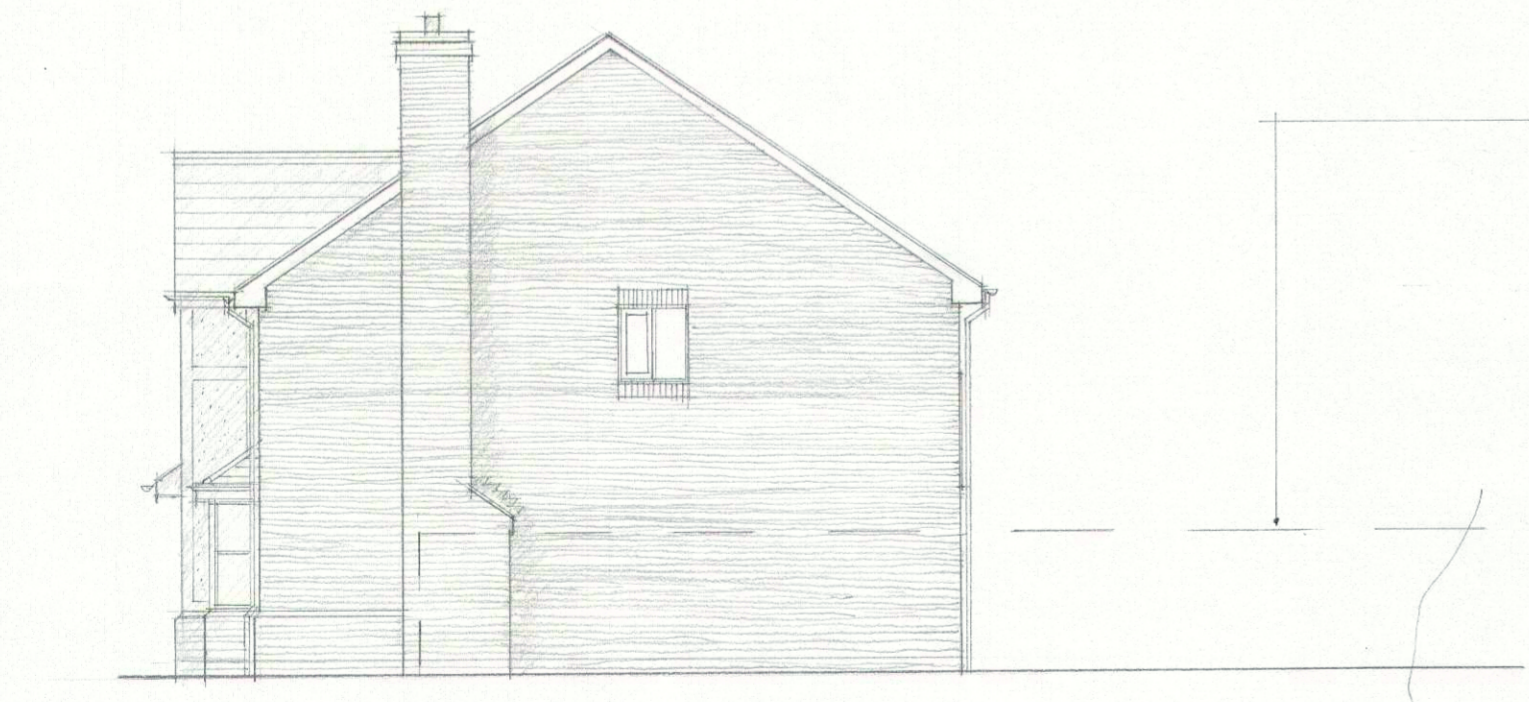

1.8m H FENCE BOUNDARY TO No. 5

4 POPPY COUSE . NICE ST LAWRENCE . N-V-M . B322 97F

EXISTING

PROPOSED

DRAWING REF: 410.04



ELEVATIONS
SCALE 1:100 @ A2
APRIL 2024