


materials key


- 1. roof tiles
- 2. render
- 3. brickwork
- 4. pvc windows/doors
- 5. aluminium windows/doors



1 PROPOSED FRONT (SOUTH-EAST) ELEVATION
(10)05 1:100

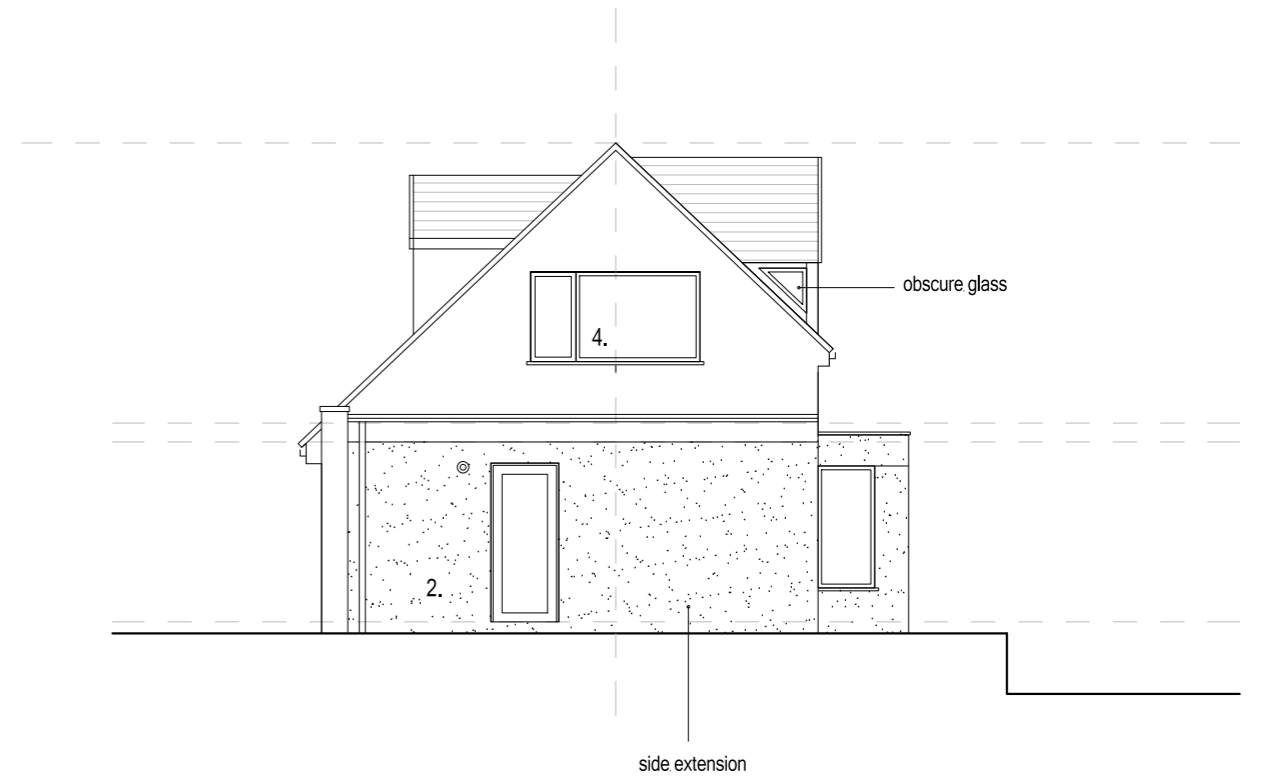

1 PROPOSED SIDE (SOUTH-WEST) ELEVATION
(10)05 1:100

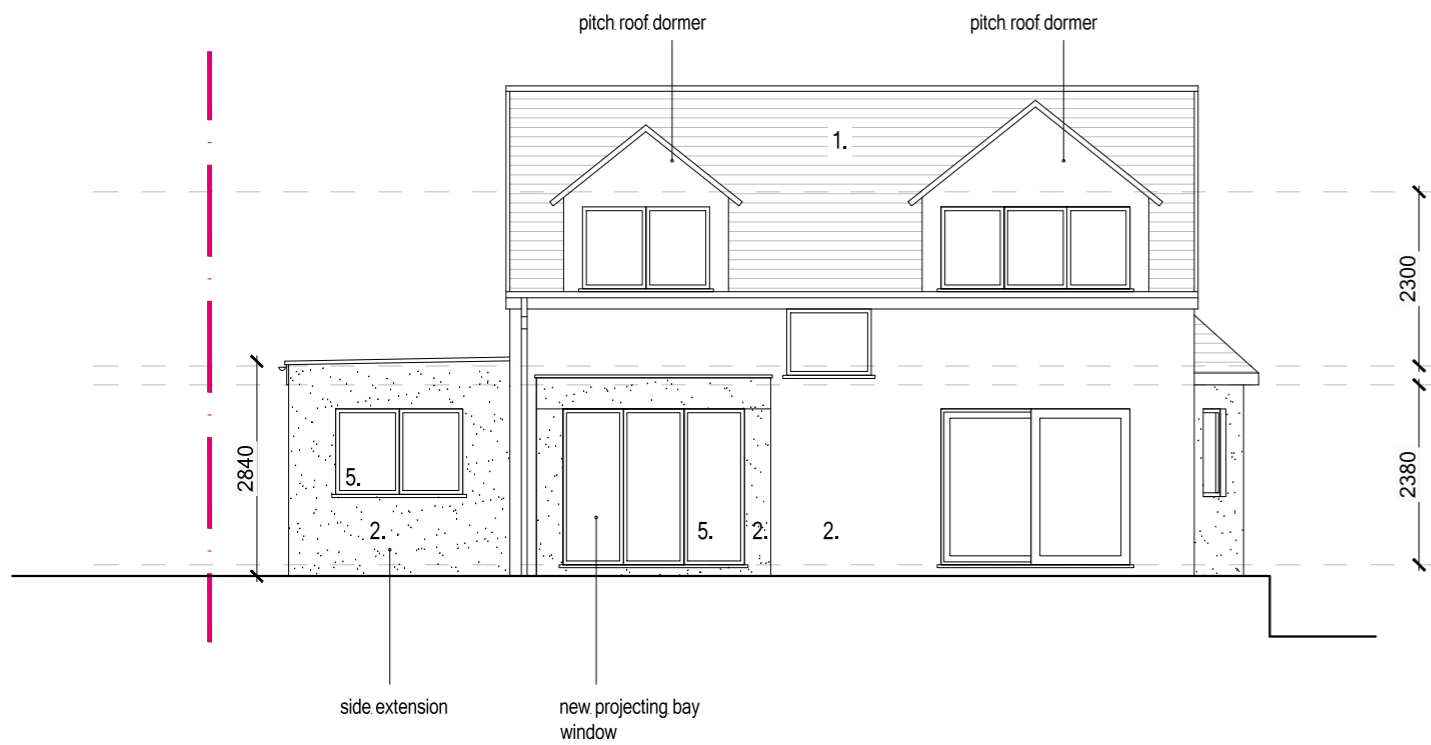


3 PROPOSED REAR (NORTH-WEST) ELEVATION
(10)05 1:100



4 PROPOSED SIDE (NORTH-EAST) ELEVATION
(10)05 1:100

Rev	Date	Purpose of issue	By

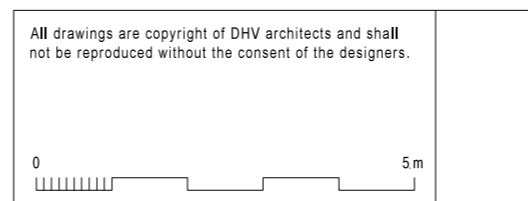

Studios 12-13, 9 Bath Buildings, Bristol, BS6 5PT E info@dhva.co.uk W www.dhva.co.uk T 0117 914 8317		dittrichhudsonvasetti architects	
Job Title	42 Kings Road Clevedon	Drg Title	Elevations
Client	Louise Olby		As Proposed
Scale	1:100 @ A3	Drawn	FV
		Checked	-
Job No	P_812	Drg No	(10)05
		Rev	

PLANNING