





# Balnafuran

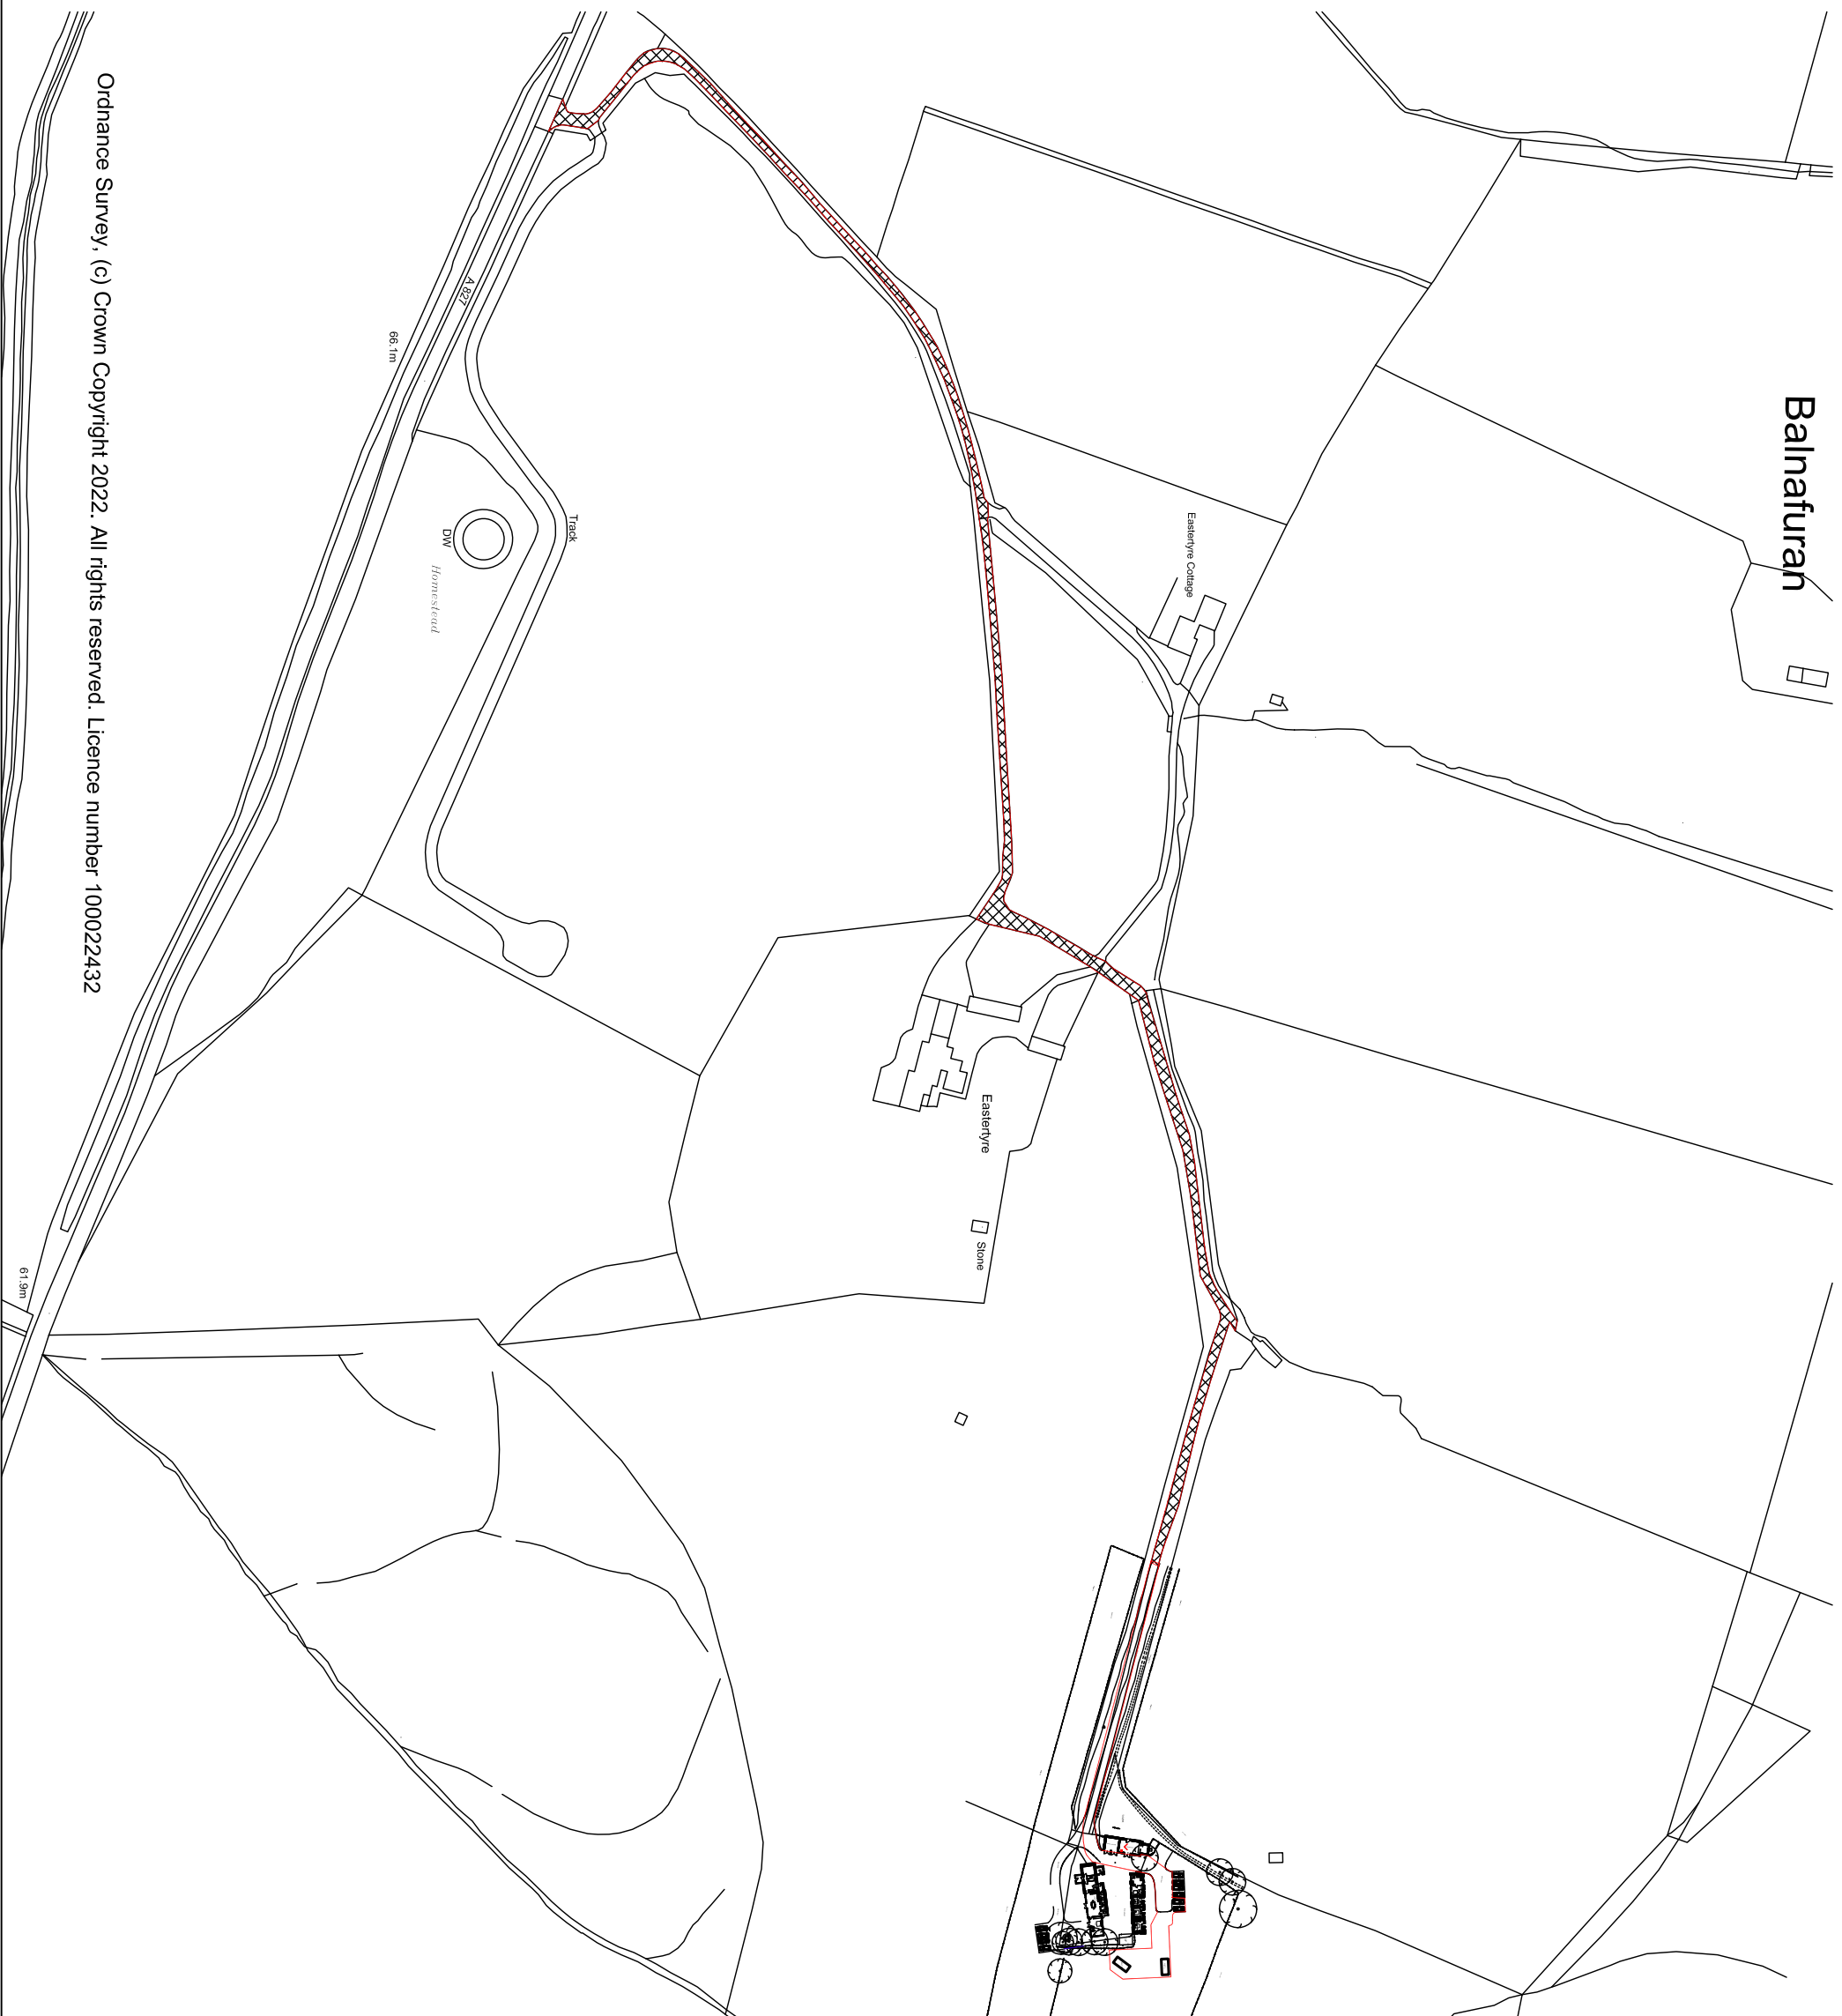

## NOTES

Contractor must verify all dimensions on site before commencing any work or shop drawings.  
Report any discrepancies before commencing work to the Architect. If this drawing exceeds the quantities taken in any way, the architects are to be informed before the work is initiated.  
Only figured dimensions to be taken from this drawing. Drawings based on Ordnance Survey and/or existing record drawings - design and drawing content subject to Site Survey, Structural Survey, Site Investigations, Planning and Statutory Requirements and Approvals.  
Work within the Construction (Design & Management) Regulations 2007 is not to start until a Health & Safety Plan has been produced.  
This drawing is Copyright and must not be reproduced without consent of POP Architectural.

Amendments:  
Rev: Description: Drawn: Date:  
A RED LINE AMENDED SB 13/02/24

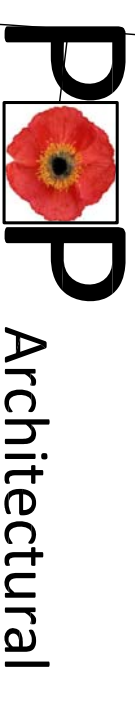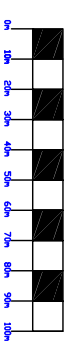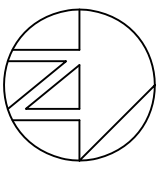

## Project:

MR & MRS MARTIN  
TOMBANE COTTAGE

Drawing Title:

SHEPHERDS HUT RED LINE

Scale: Date: Drawn: Checked:

1:2500@A3 01/24 SB CD

Drawing number: Revision:

02-005 A

Pop Architectural, Beeston House, 34 Park Lane, Allerton Bywater, WF10 2AT  
Tel: 01977 515060/07970 252838  
Email: simon@poparchitectural.co.uk Web: www.poparchitectural.co.uk