


Drawing Sign Off

Client Approved:

Date:


FOR APPROVAL

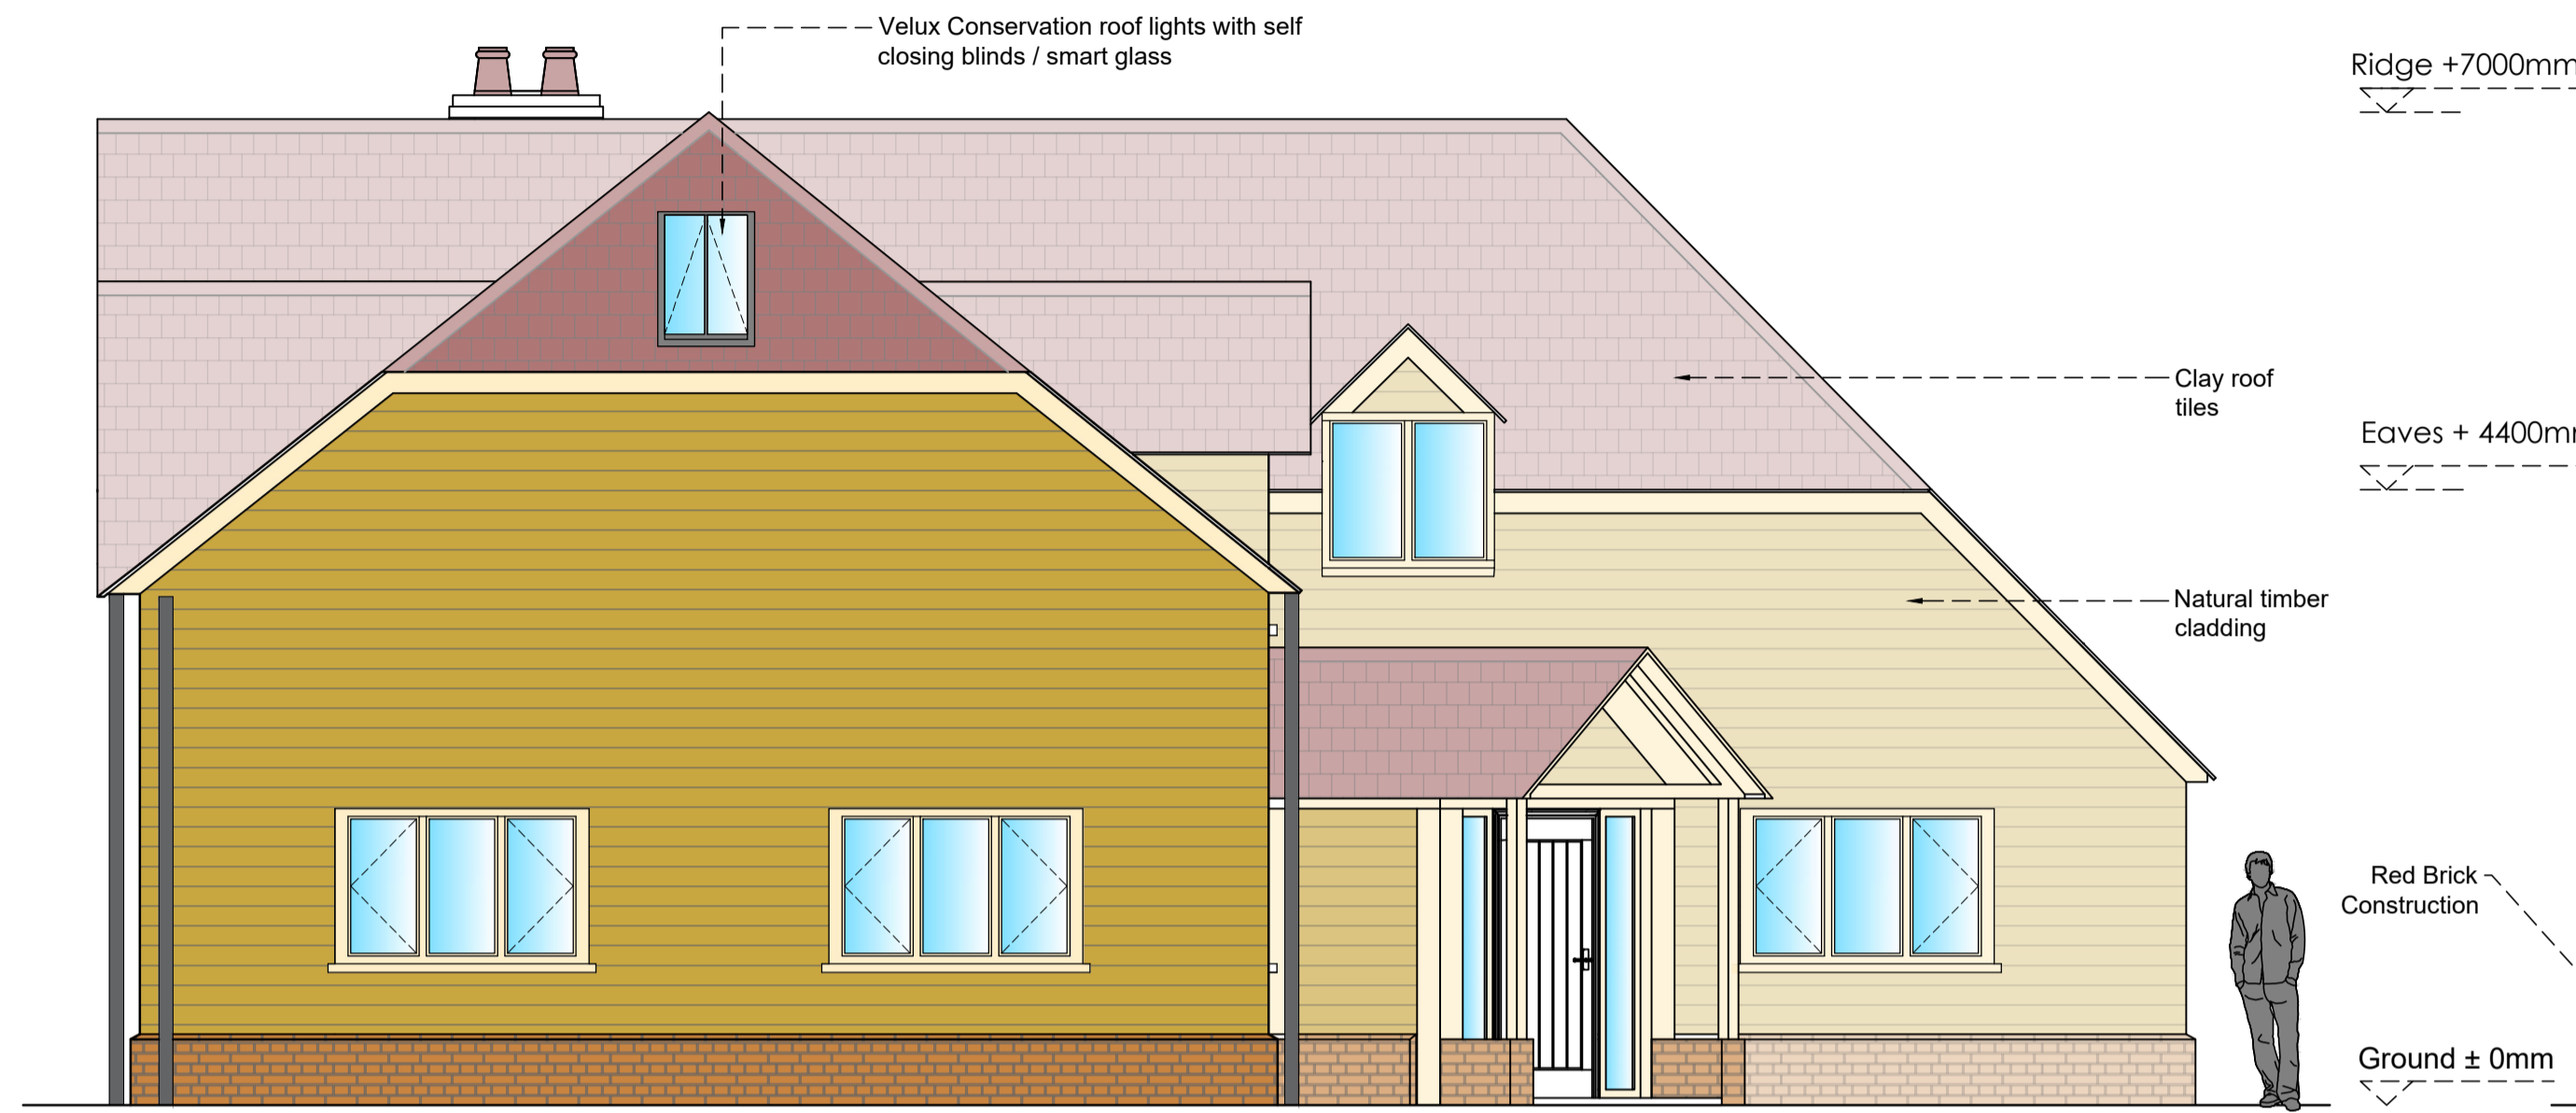

Ridge +7000mm


Eaves + 4400mm

Ground ± 0mm

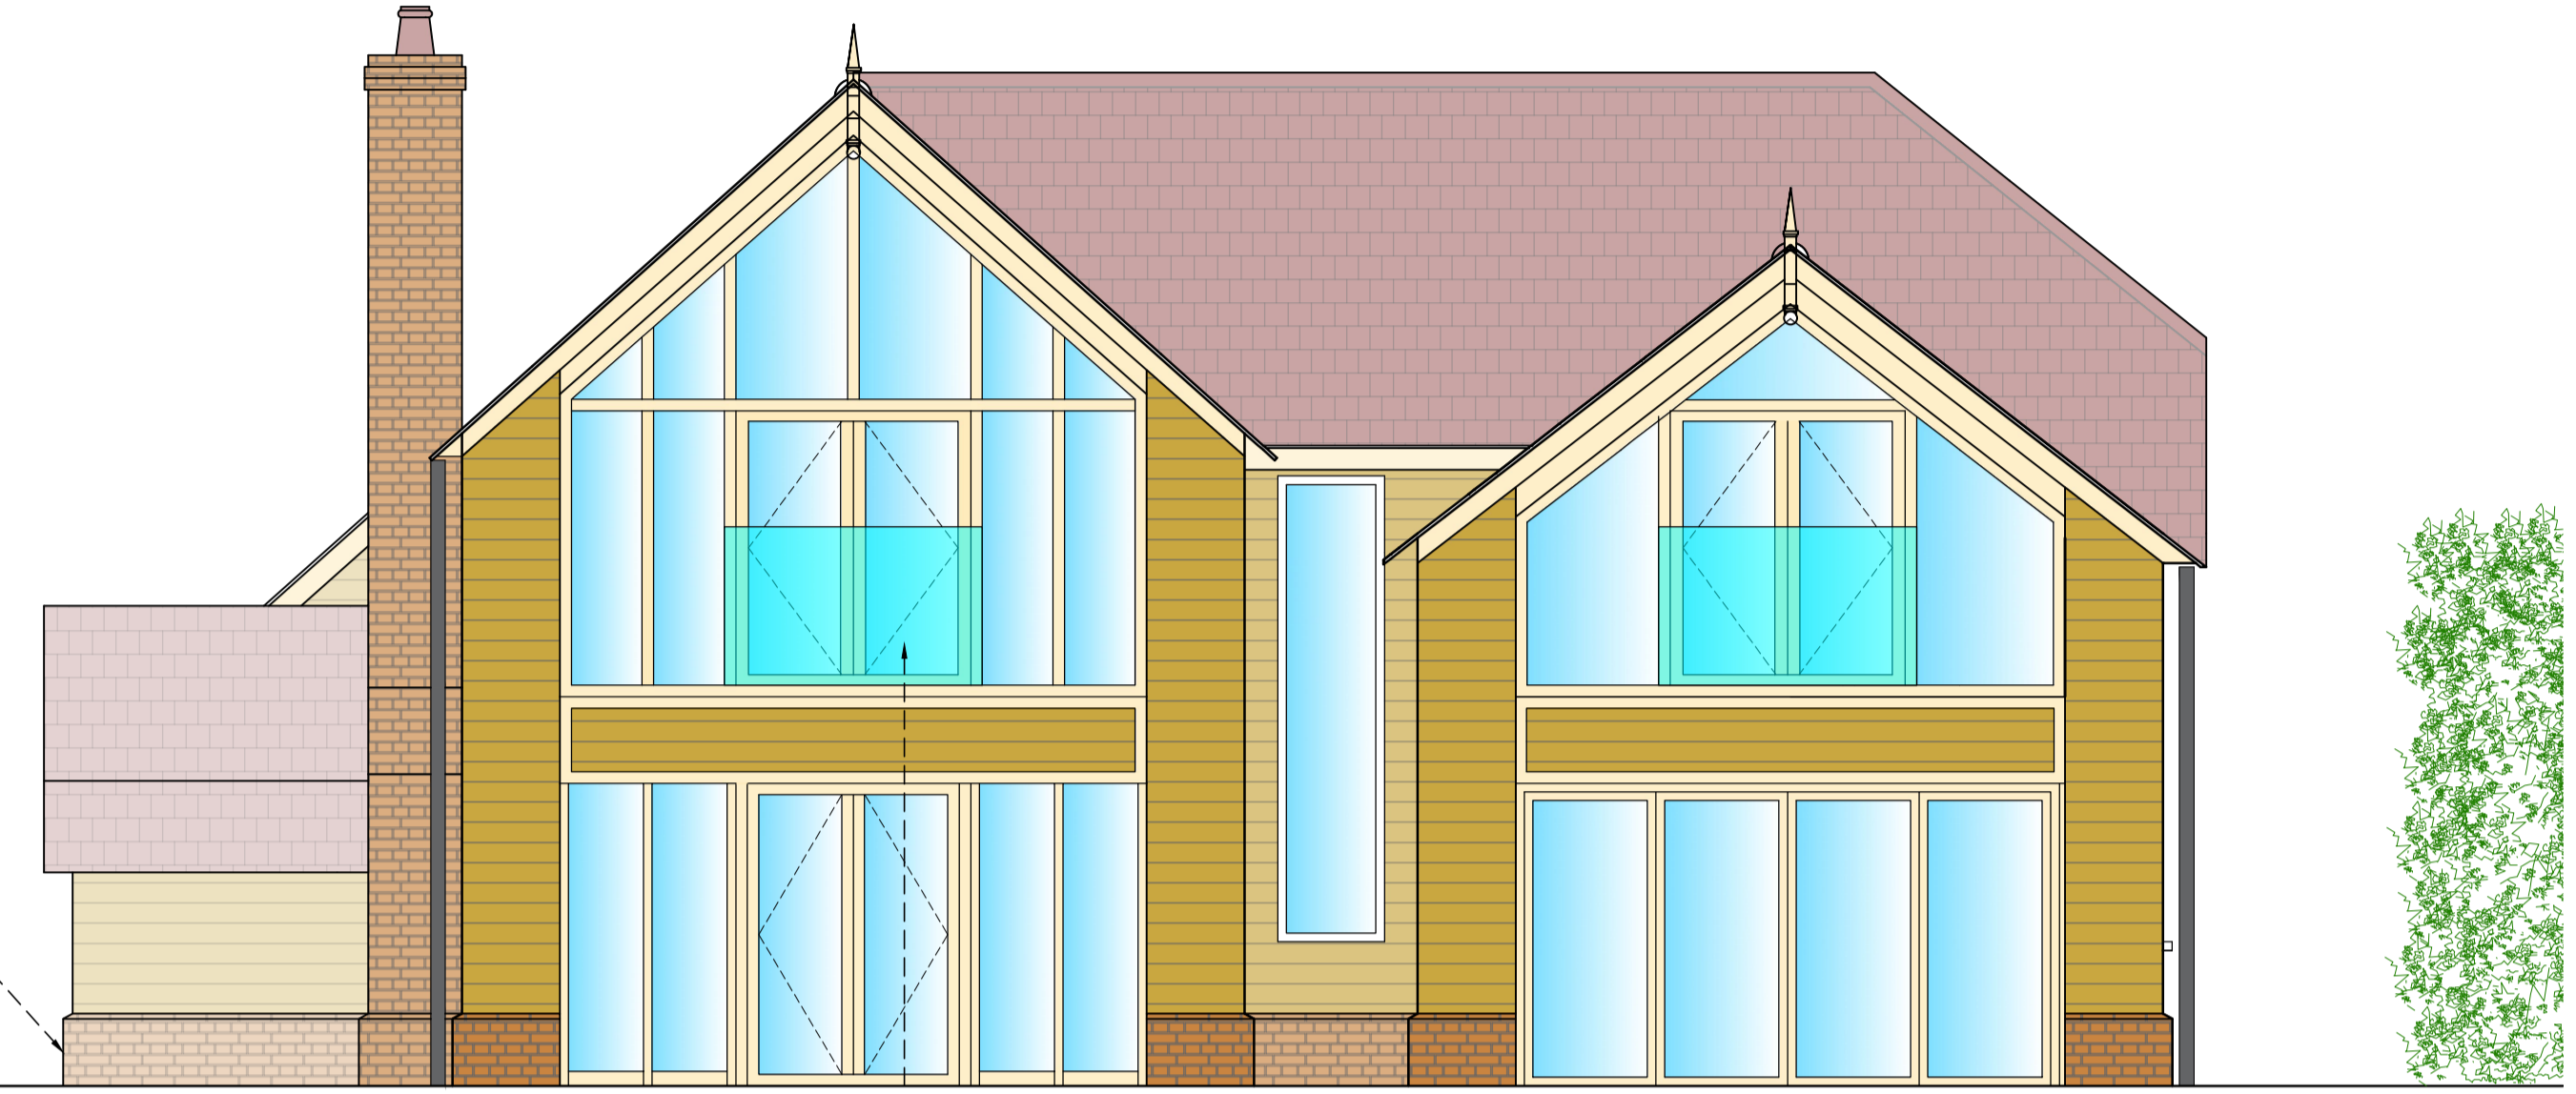


1 Elevation A Scale: 1:50

2 Elevation B Scale: 1:50

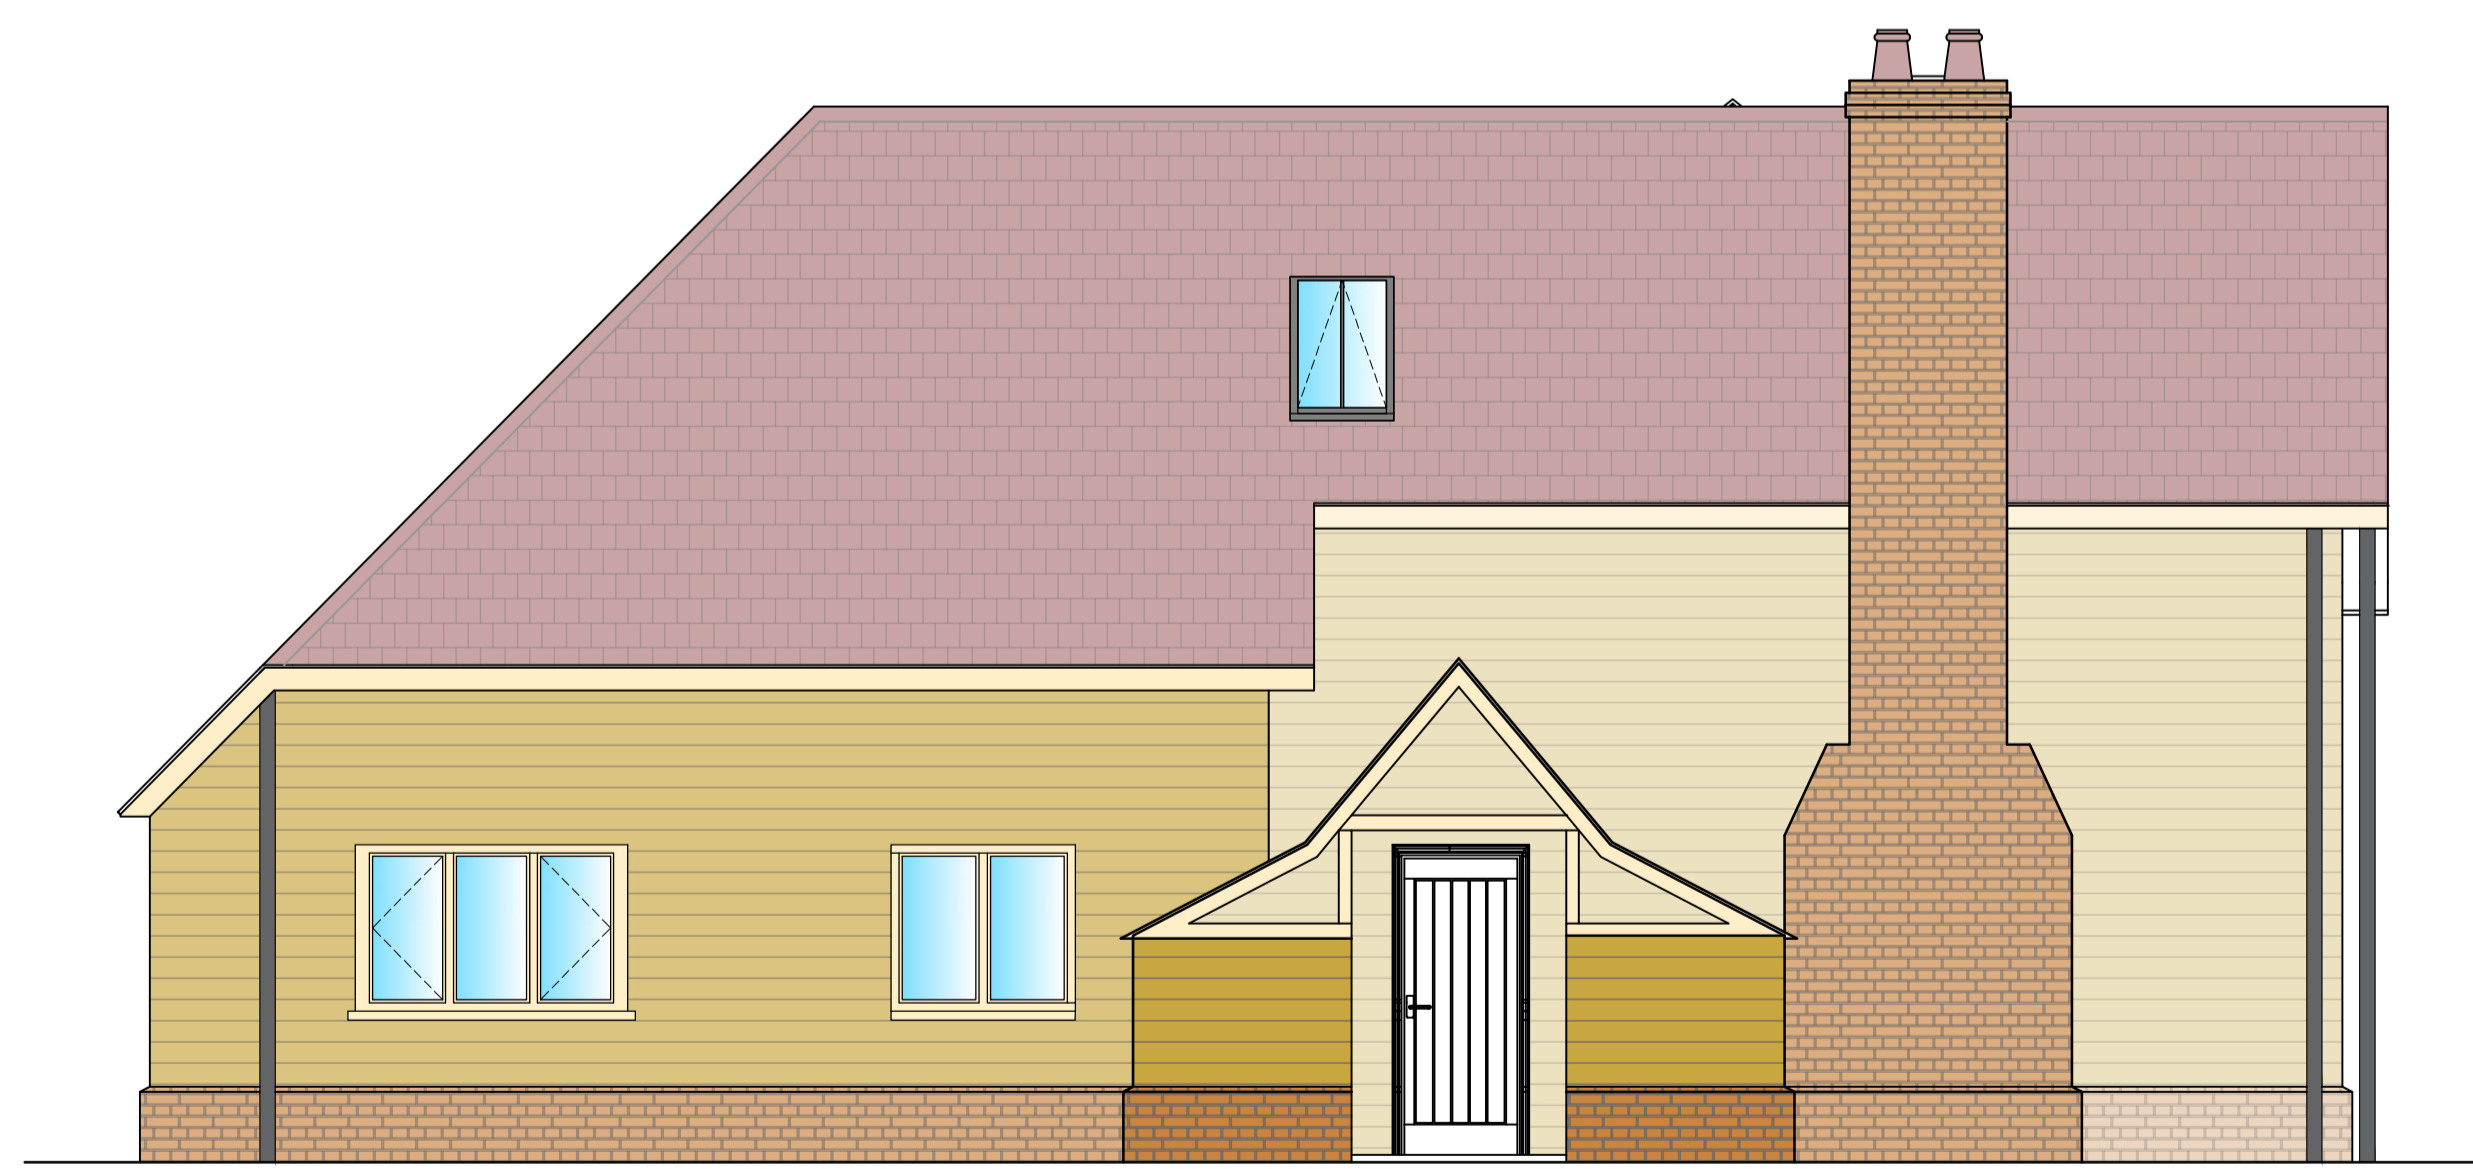

3 Elevation C Scale: 1:50

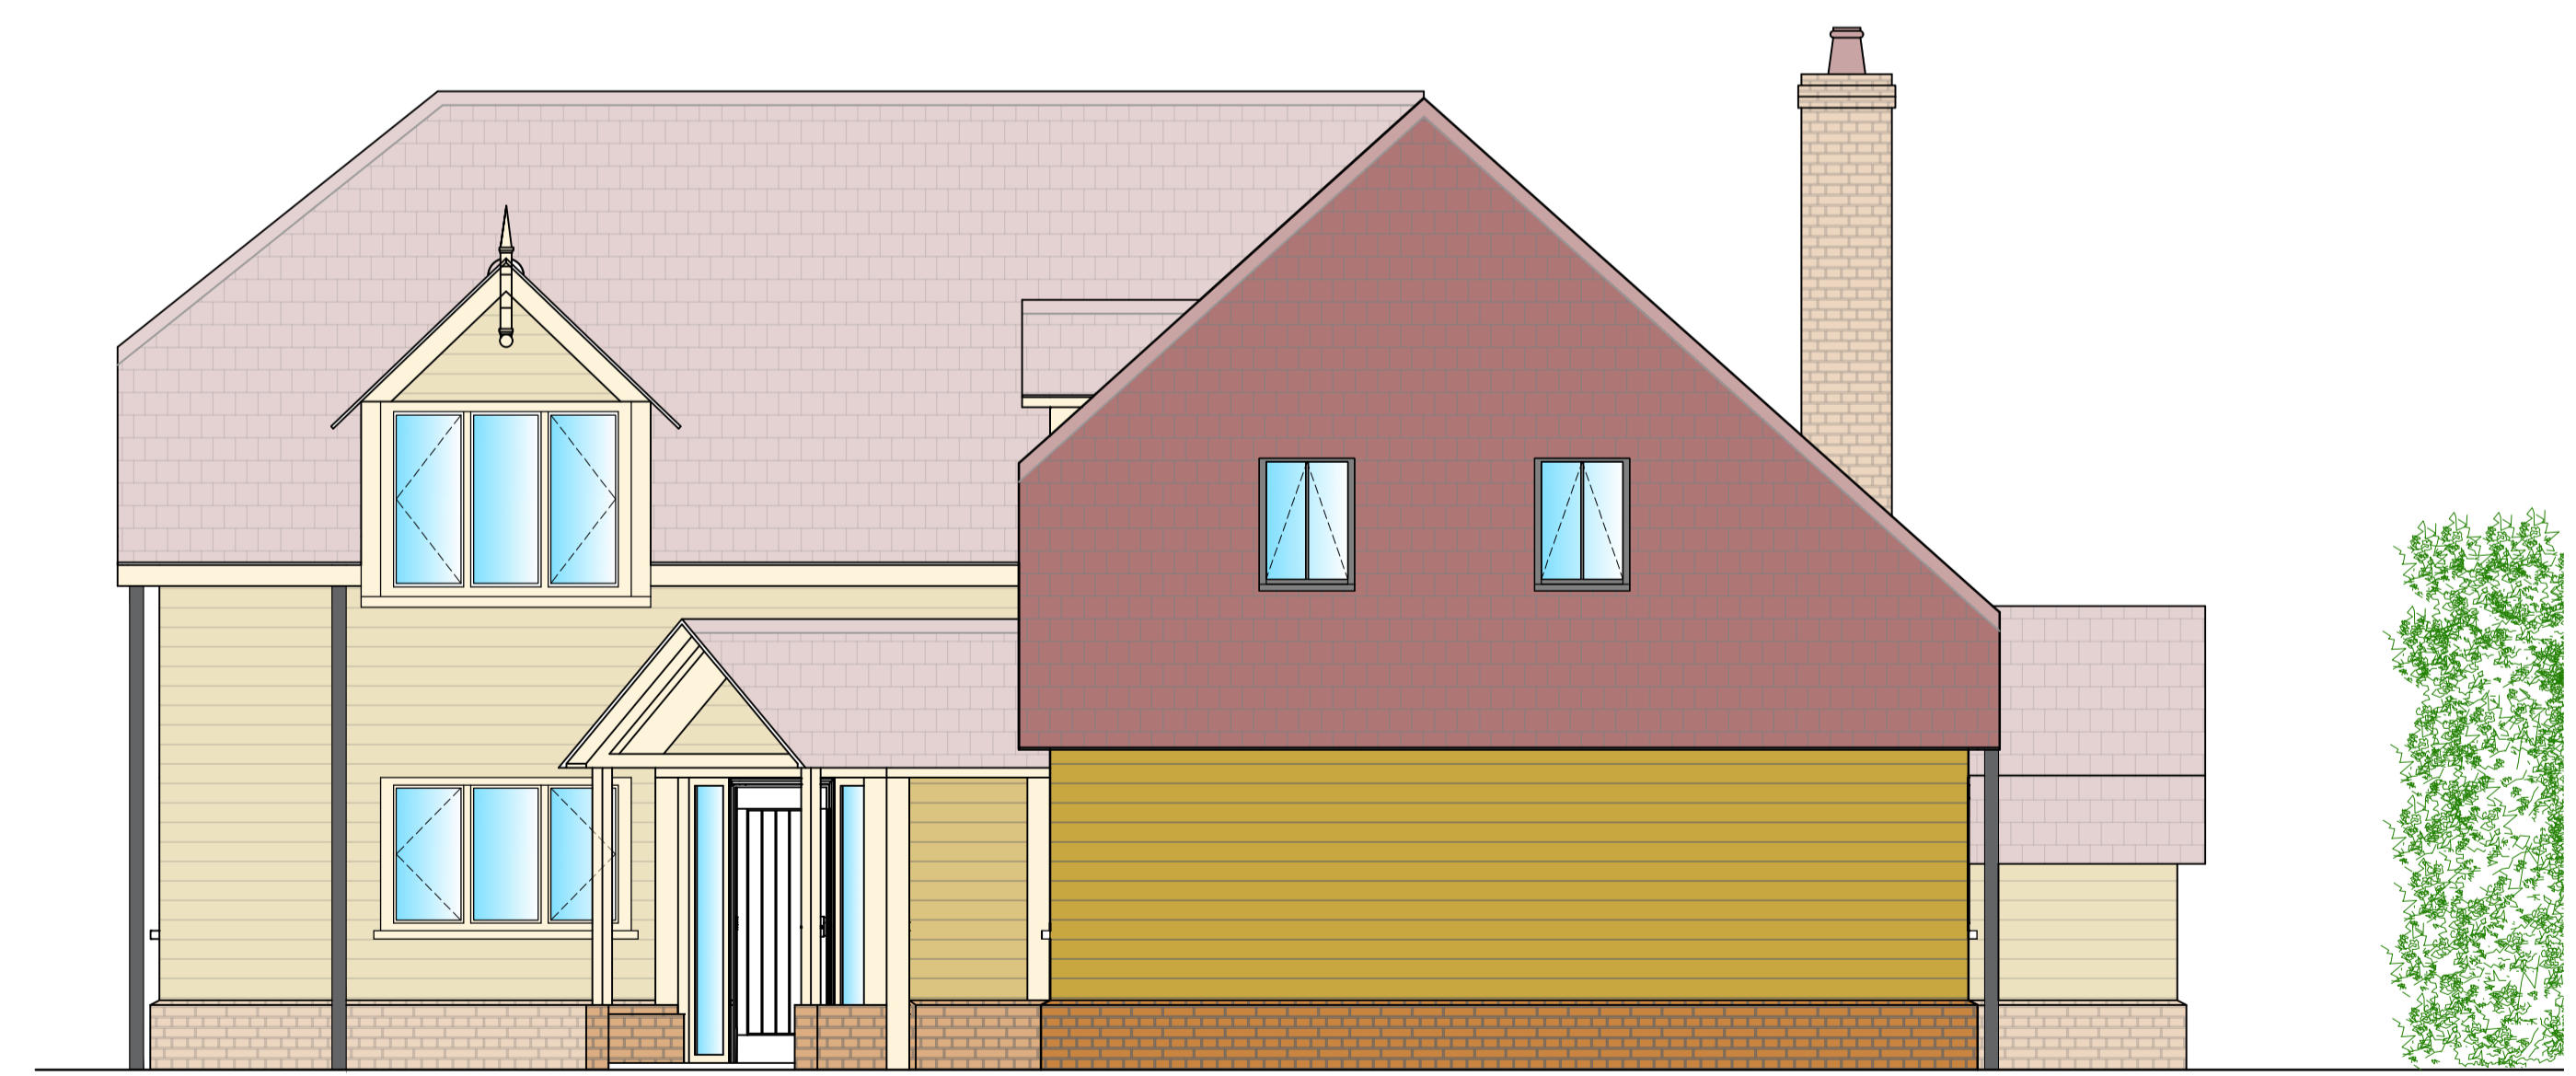

4 Elevation D Scale: 1:50

Mark	Revision	Drawn	Date	Checked
A	First Issue	JB	11.03.24	

Jack Boyson - Architectural Designer  
 Oak Farm, Oakhanger Rd, Hants, GU35 9HJ  
 T: +44 (0) 7941 565 584 E: jackboyson@gmail.com

Client  
**The Oaks**  
 Address  
 35 St Mary's Road  
 Liss  
 GU33 7AH  
 Drawing title  
 Acornis  
 Proposed Elevations

Scale  
 1:50@A1 / 1:100@A3

Drawn	Area SQM/SQFT	Date
JB	SQM	Jan' 24
Job No	Drawing No	Rev
TOC	PL_EL	A



Figured dimensions only are to be taken from this drawing. Contractors must verify all dimensions before starting work and any discrepancies are to be reported.