



A1 Stack A - Existing South Elevation
1:50

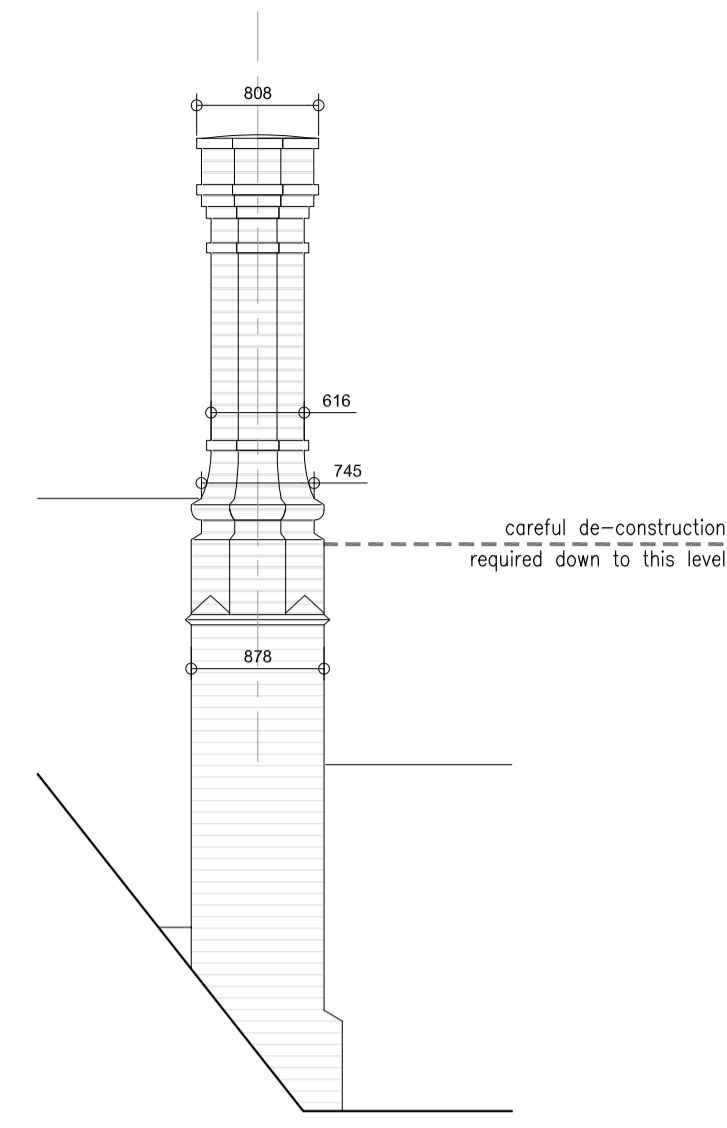


A2 Stack A - Existing East Elevation
1:50

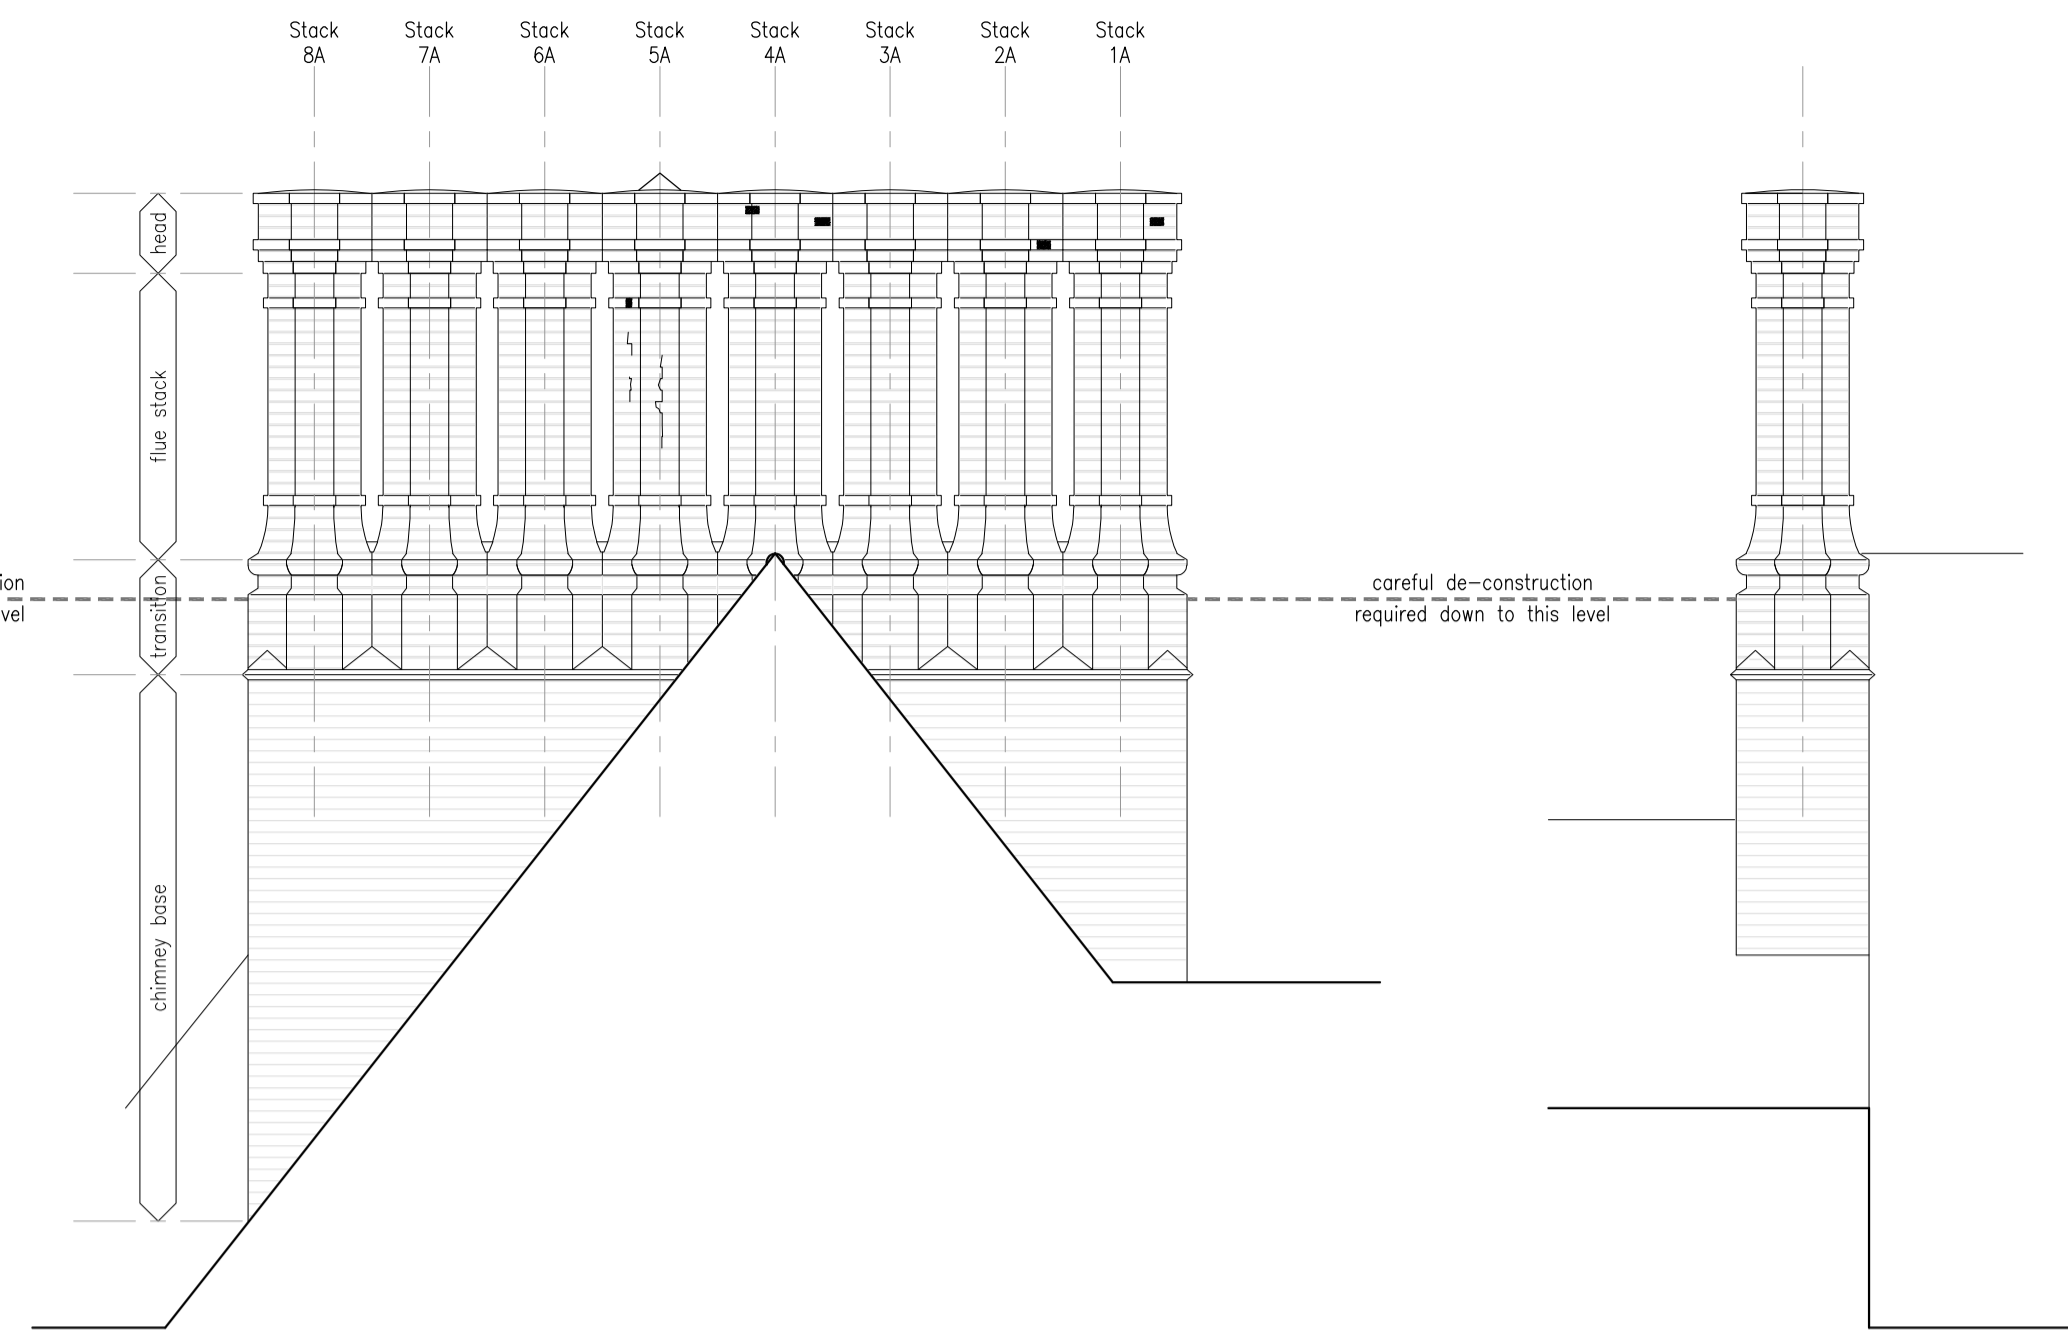


A3 Stack A - Existing North Elevation
1:50


A4 Stack A - Existing West Elevation
1:50

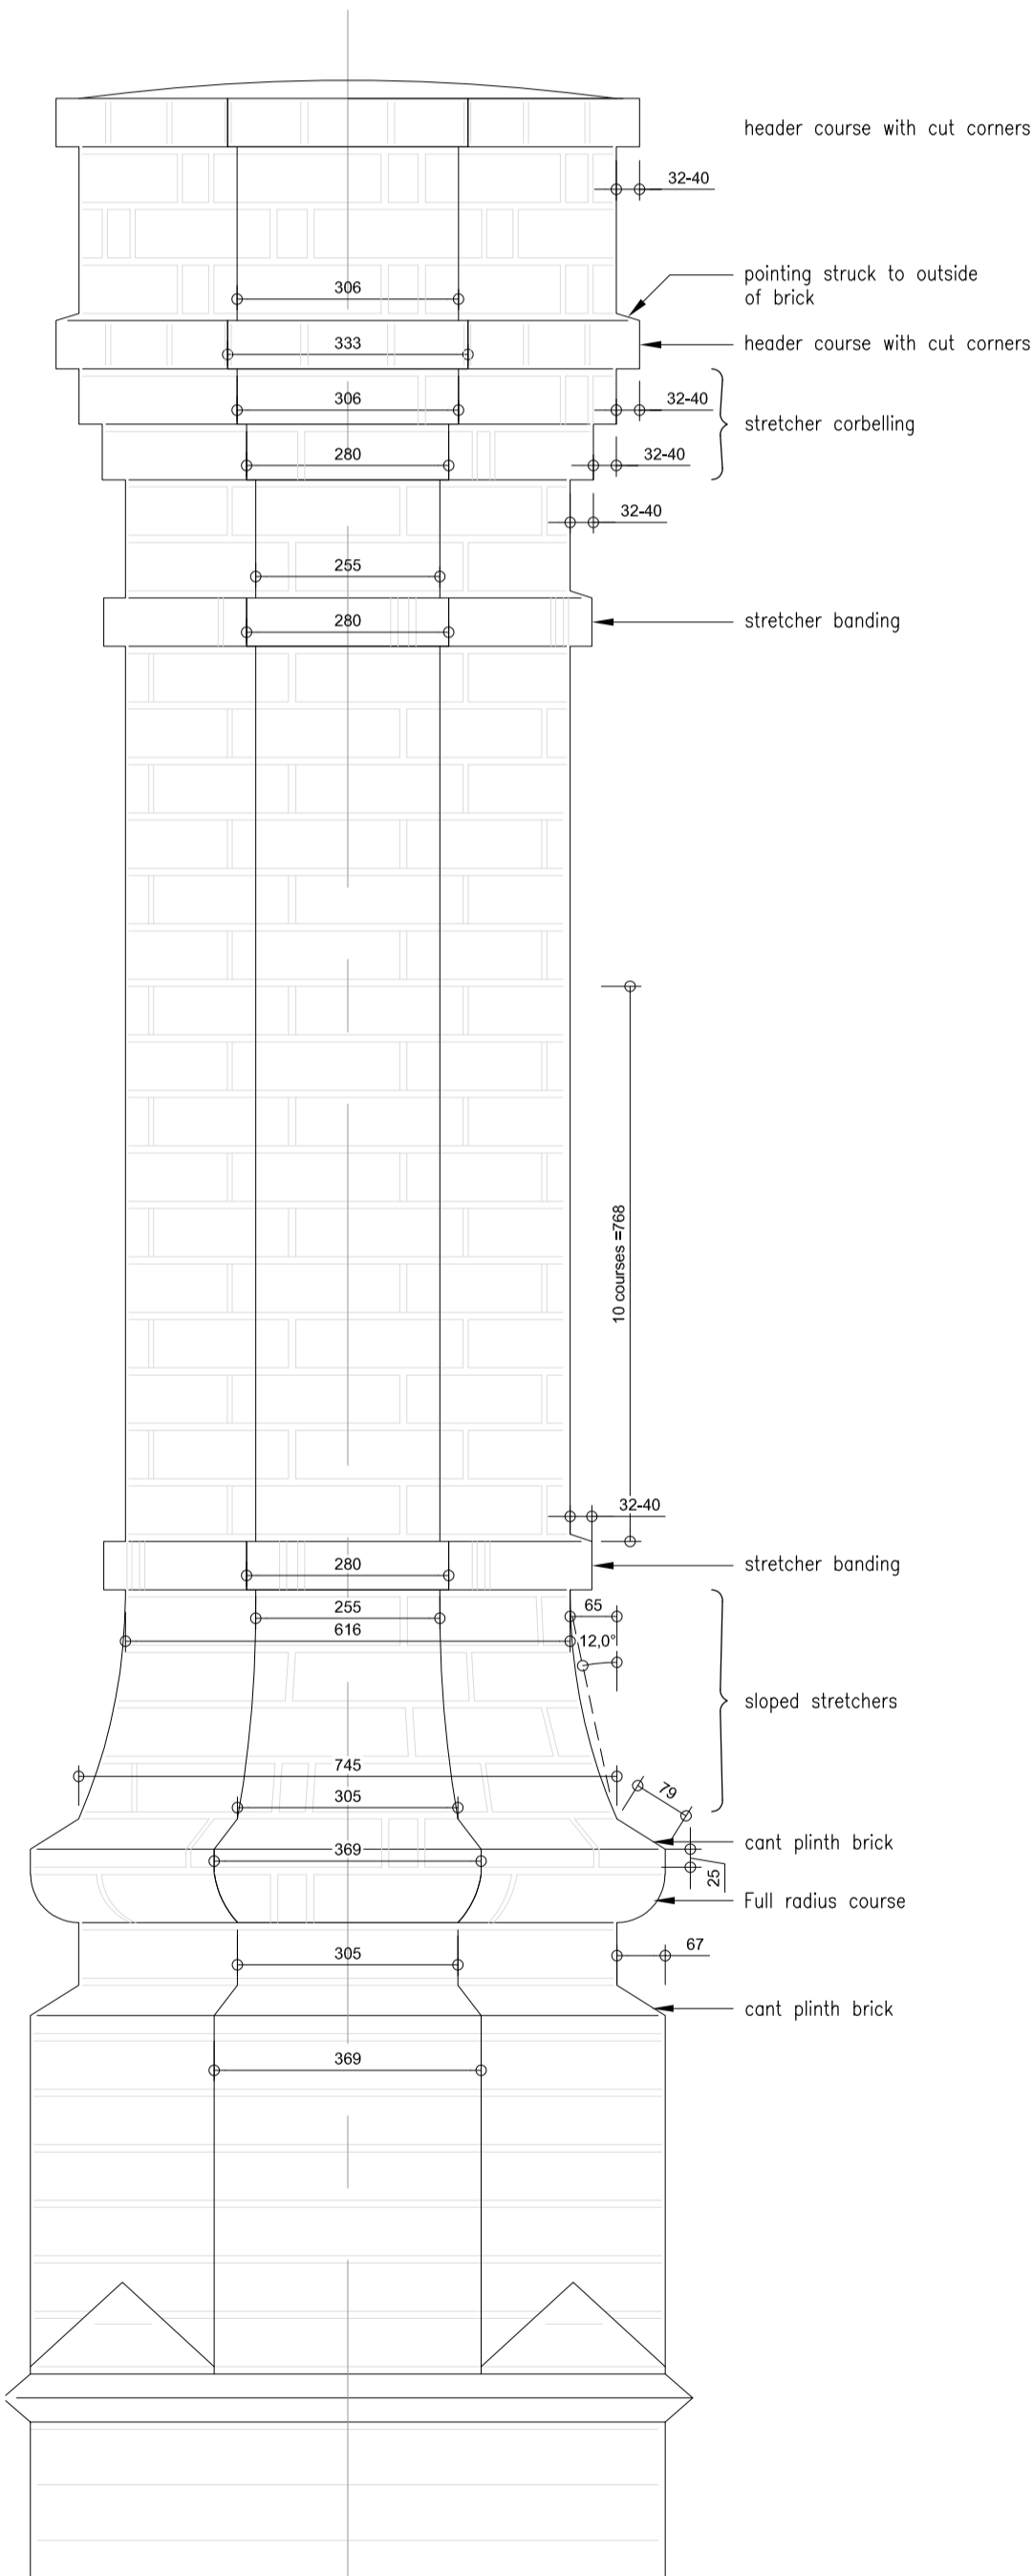


7 Typical Flue Stack Detailed Elevation
1:10

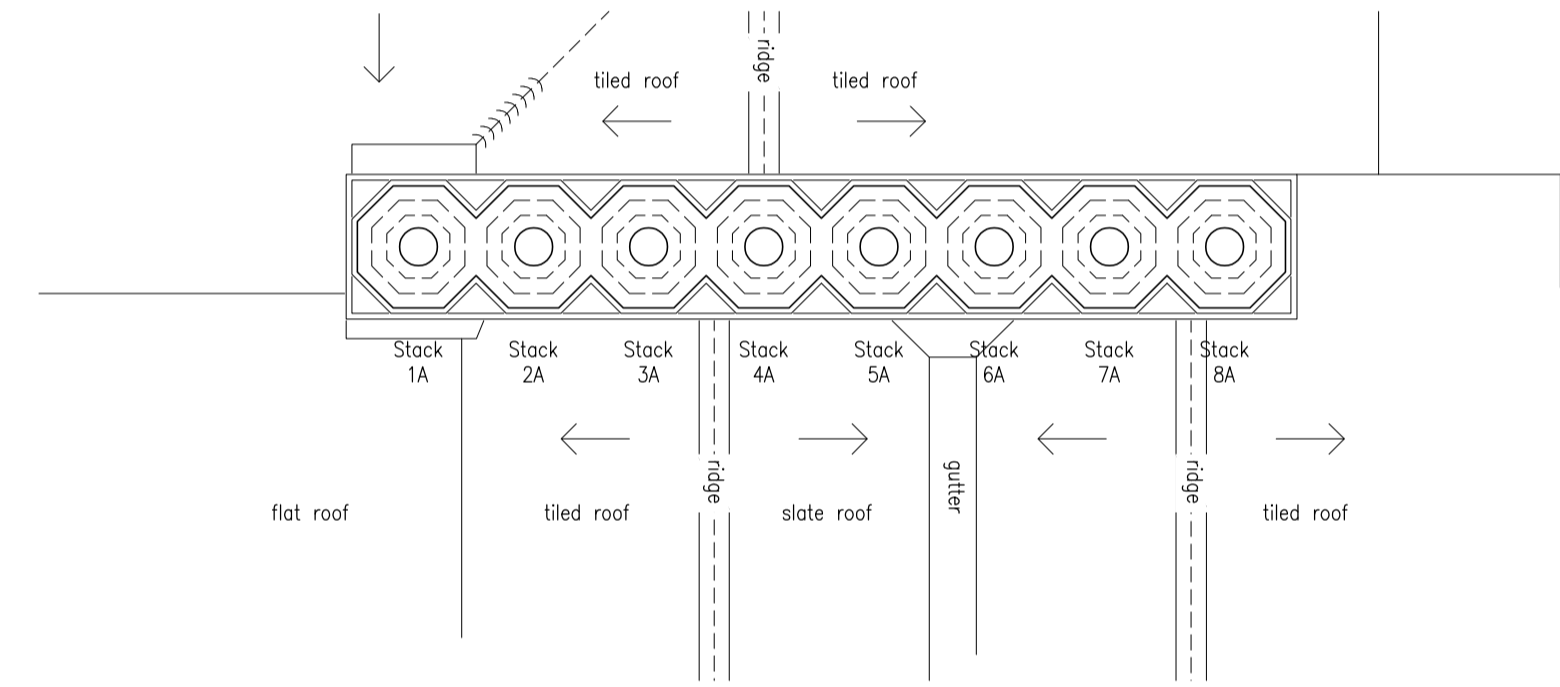


A5 Stack A - Existing Layout
1:50

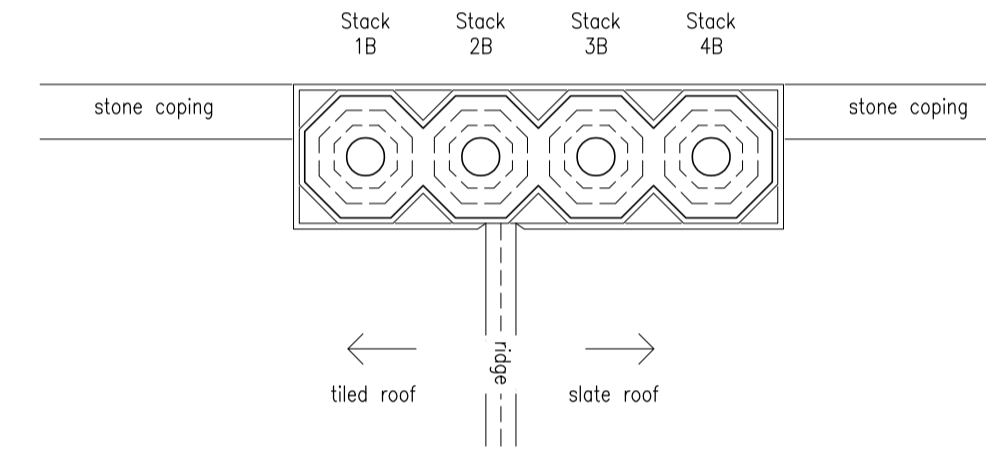


B5 Stack B - Existing Layout
1:50

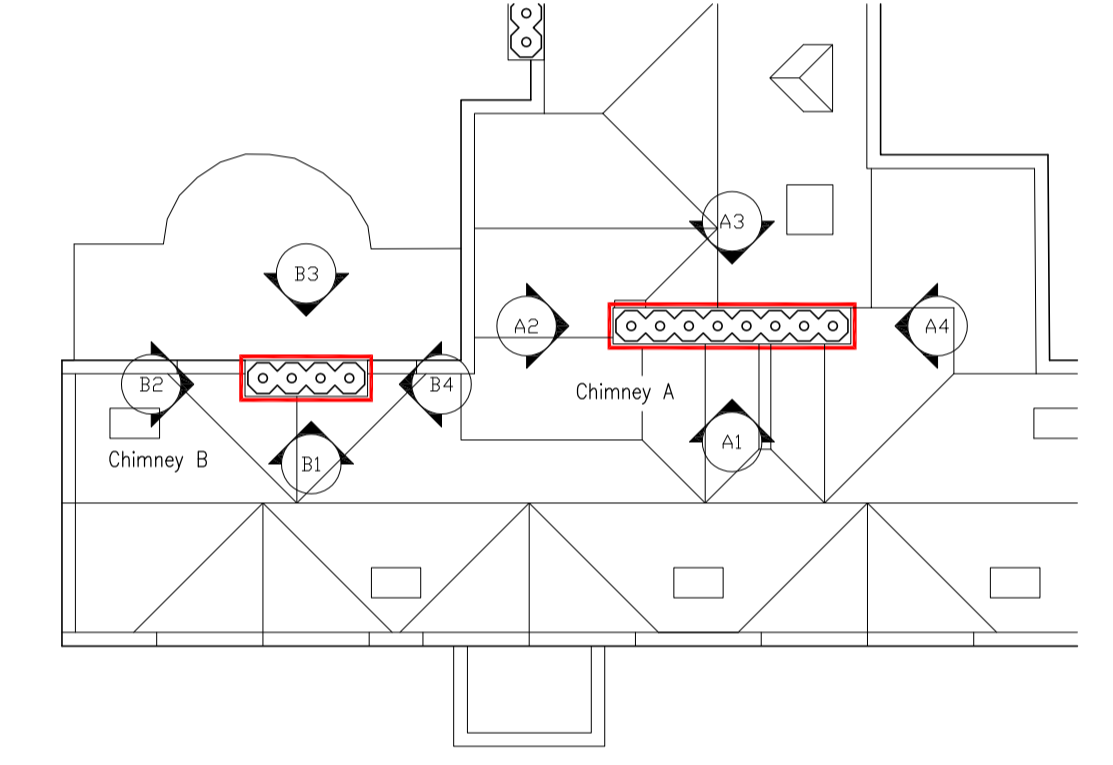


6 Roof Plan Extract
1:200

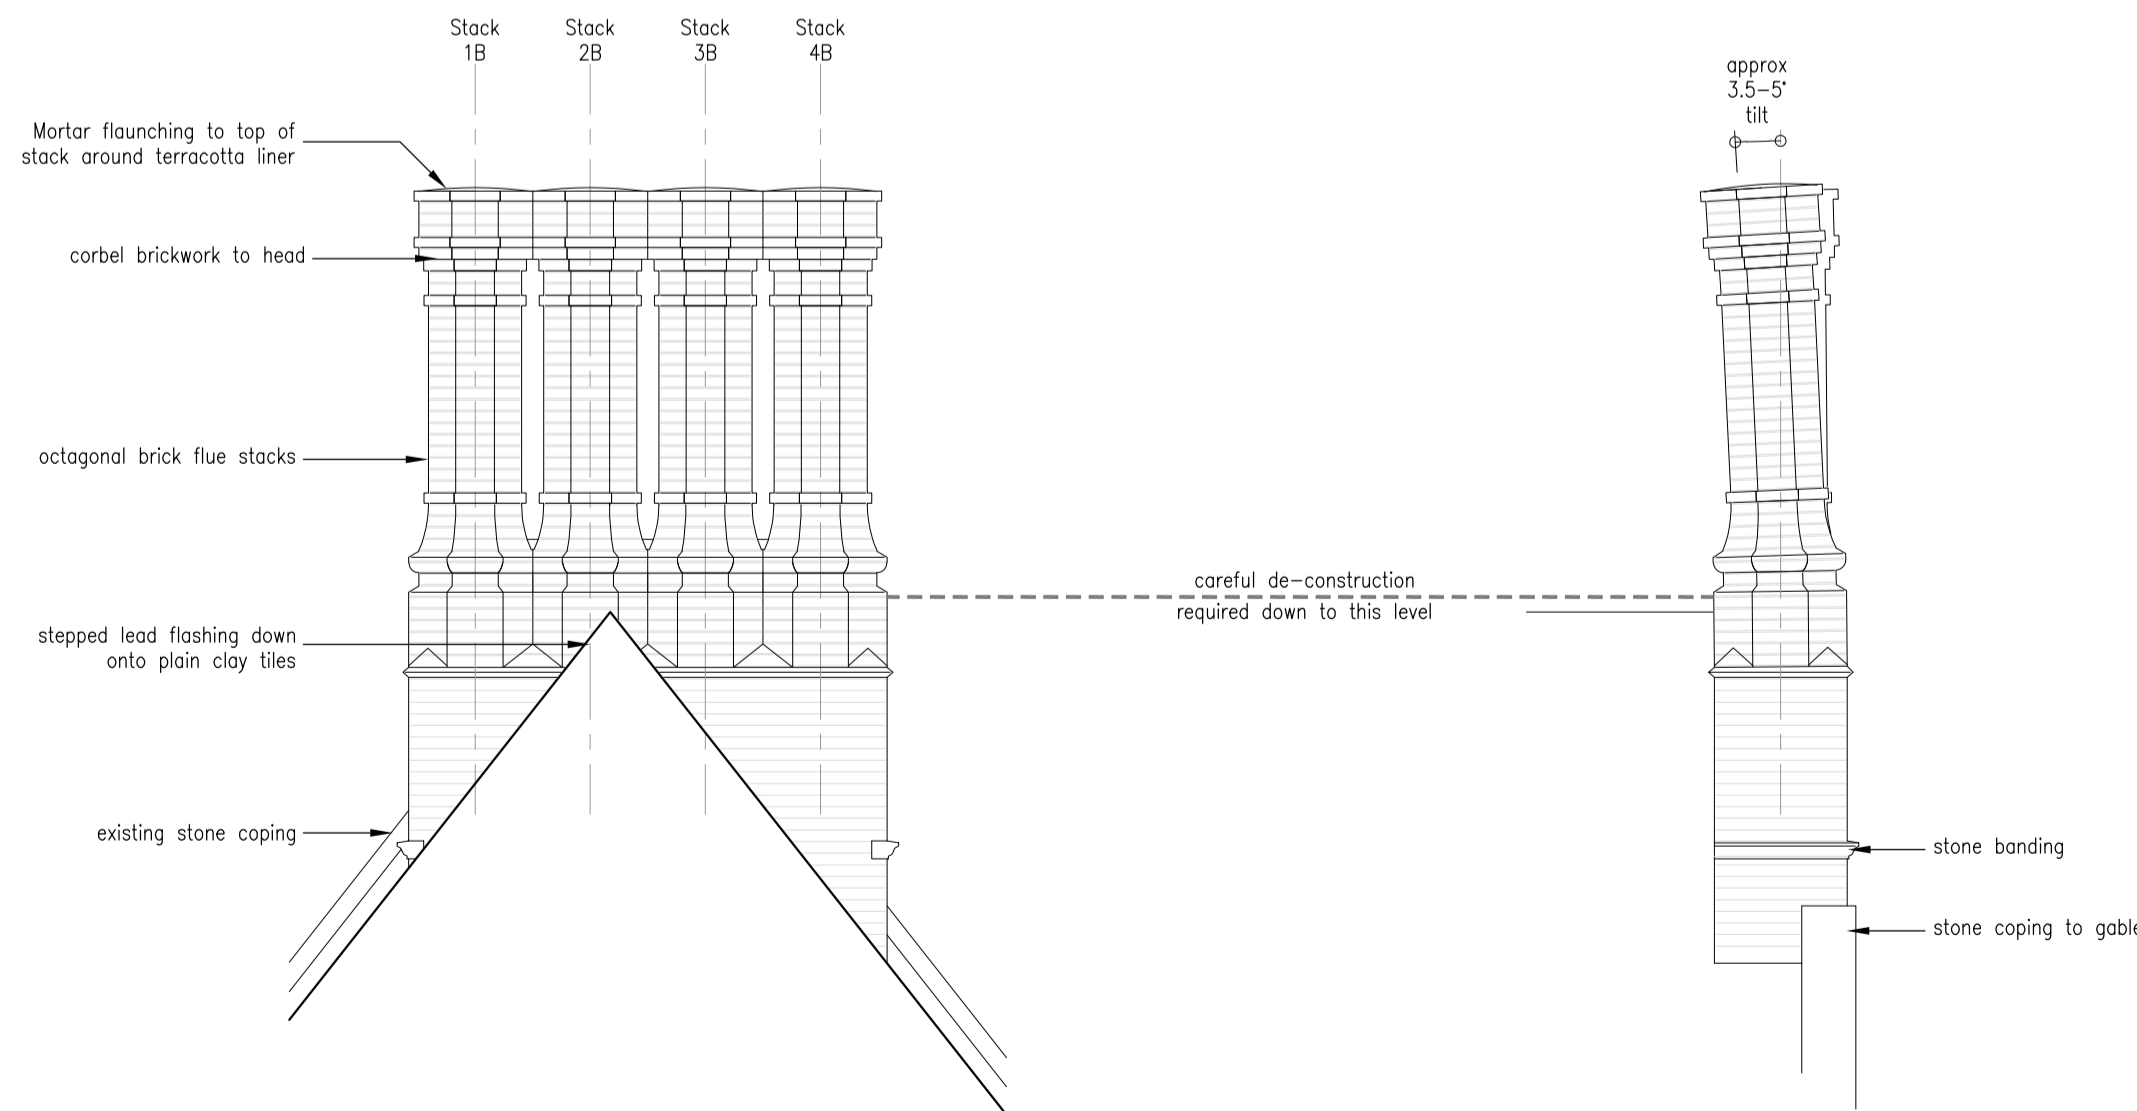

B1 Stack B - Existing South Elevation
1:50

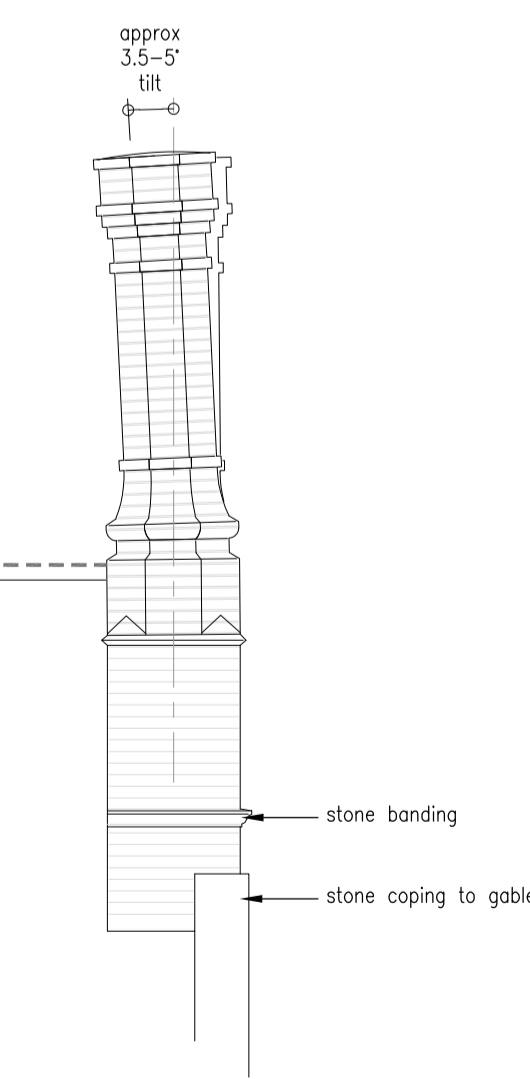

B2 Stack B - Existing East Elevation
1:50

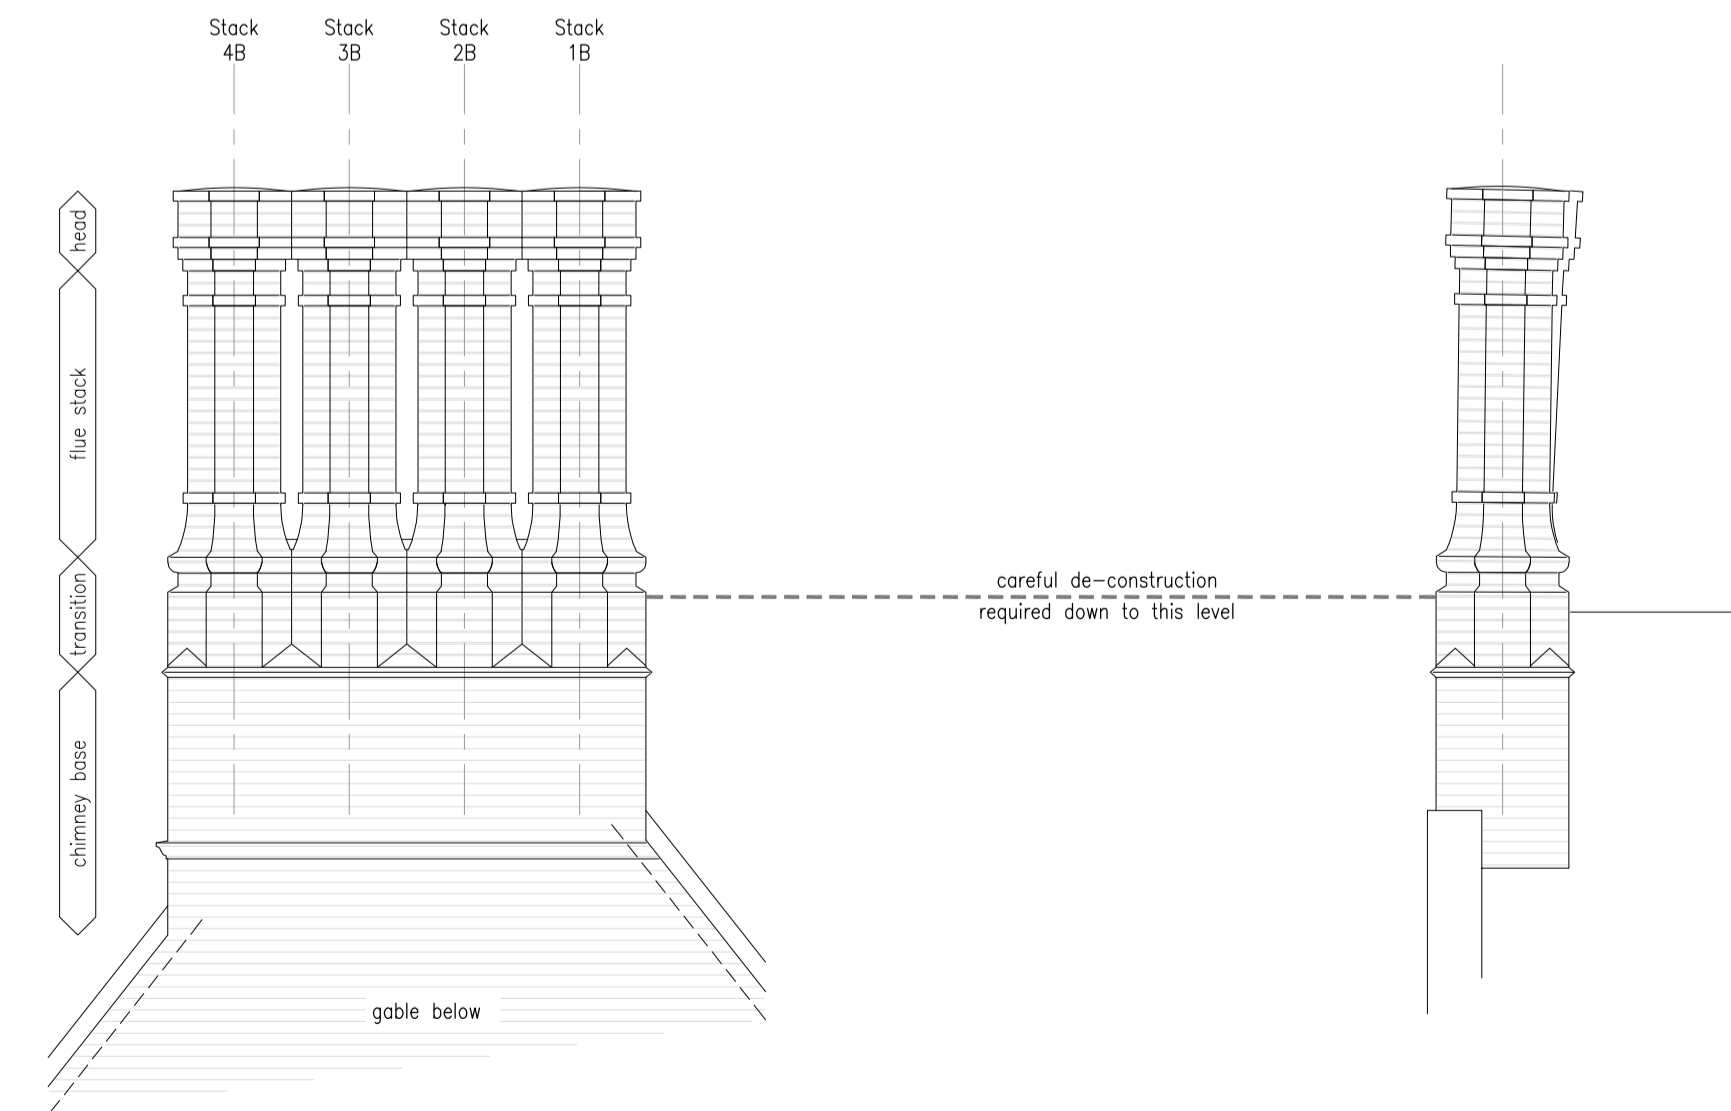

B3 Stack B - Existing North Elevation
1:50

B4 Stack B - Existing West Elevation
1:50

PL02/23.04.24 Planning Issue
PR01/19.04.24 Notes and dims added/updated generally
PR00/17.04.24 First Issue
revision/date note



project
Ashfold School Chimney Repairs
title
Existing Elevations

scale	status
1:50 @A1	PLANNING
job no.	status/revision
994	010 PL02