



Ordnance Survey, (c) Crown Copyright 2023. All rights reserved. Licence number 100022432

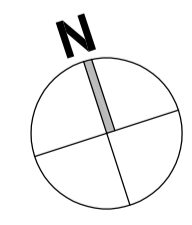

PL0122 04.24 Planning Issue
PROJ17 04.24 First Issue
revision/date note

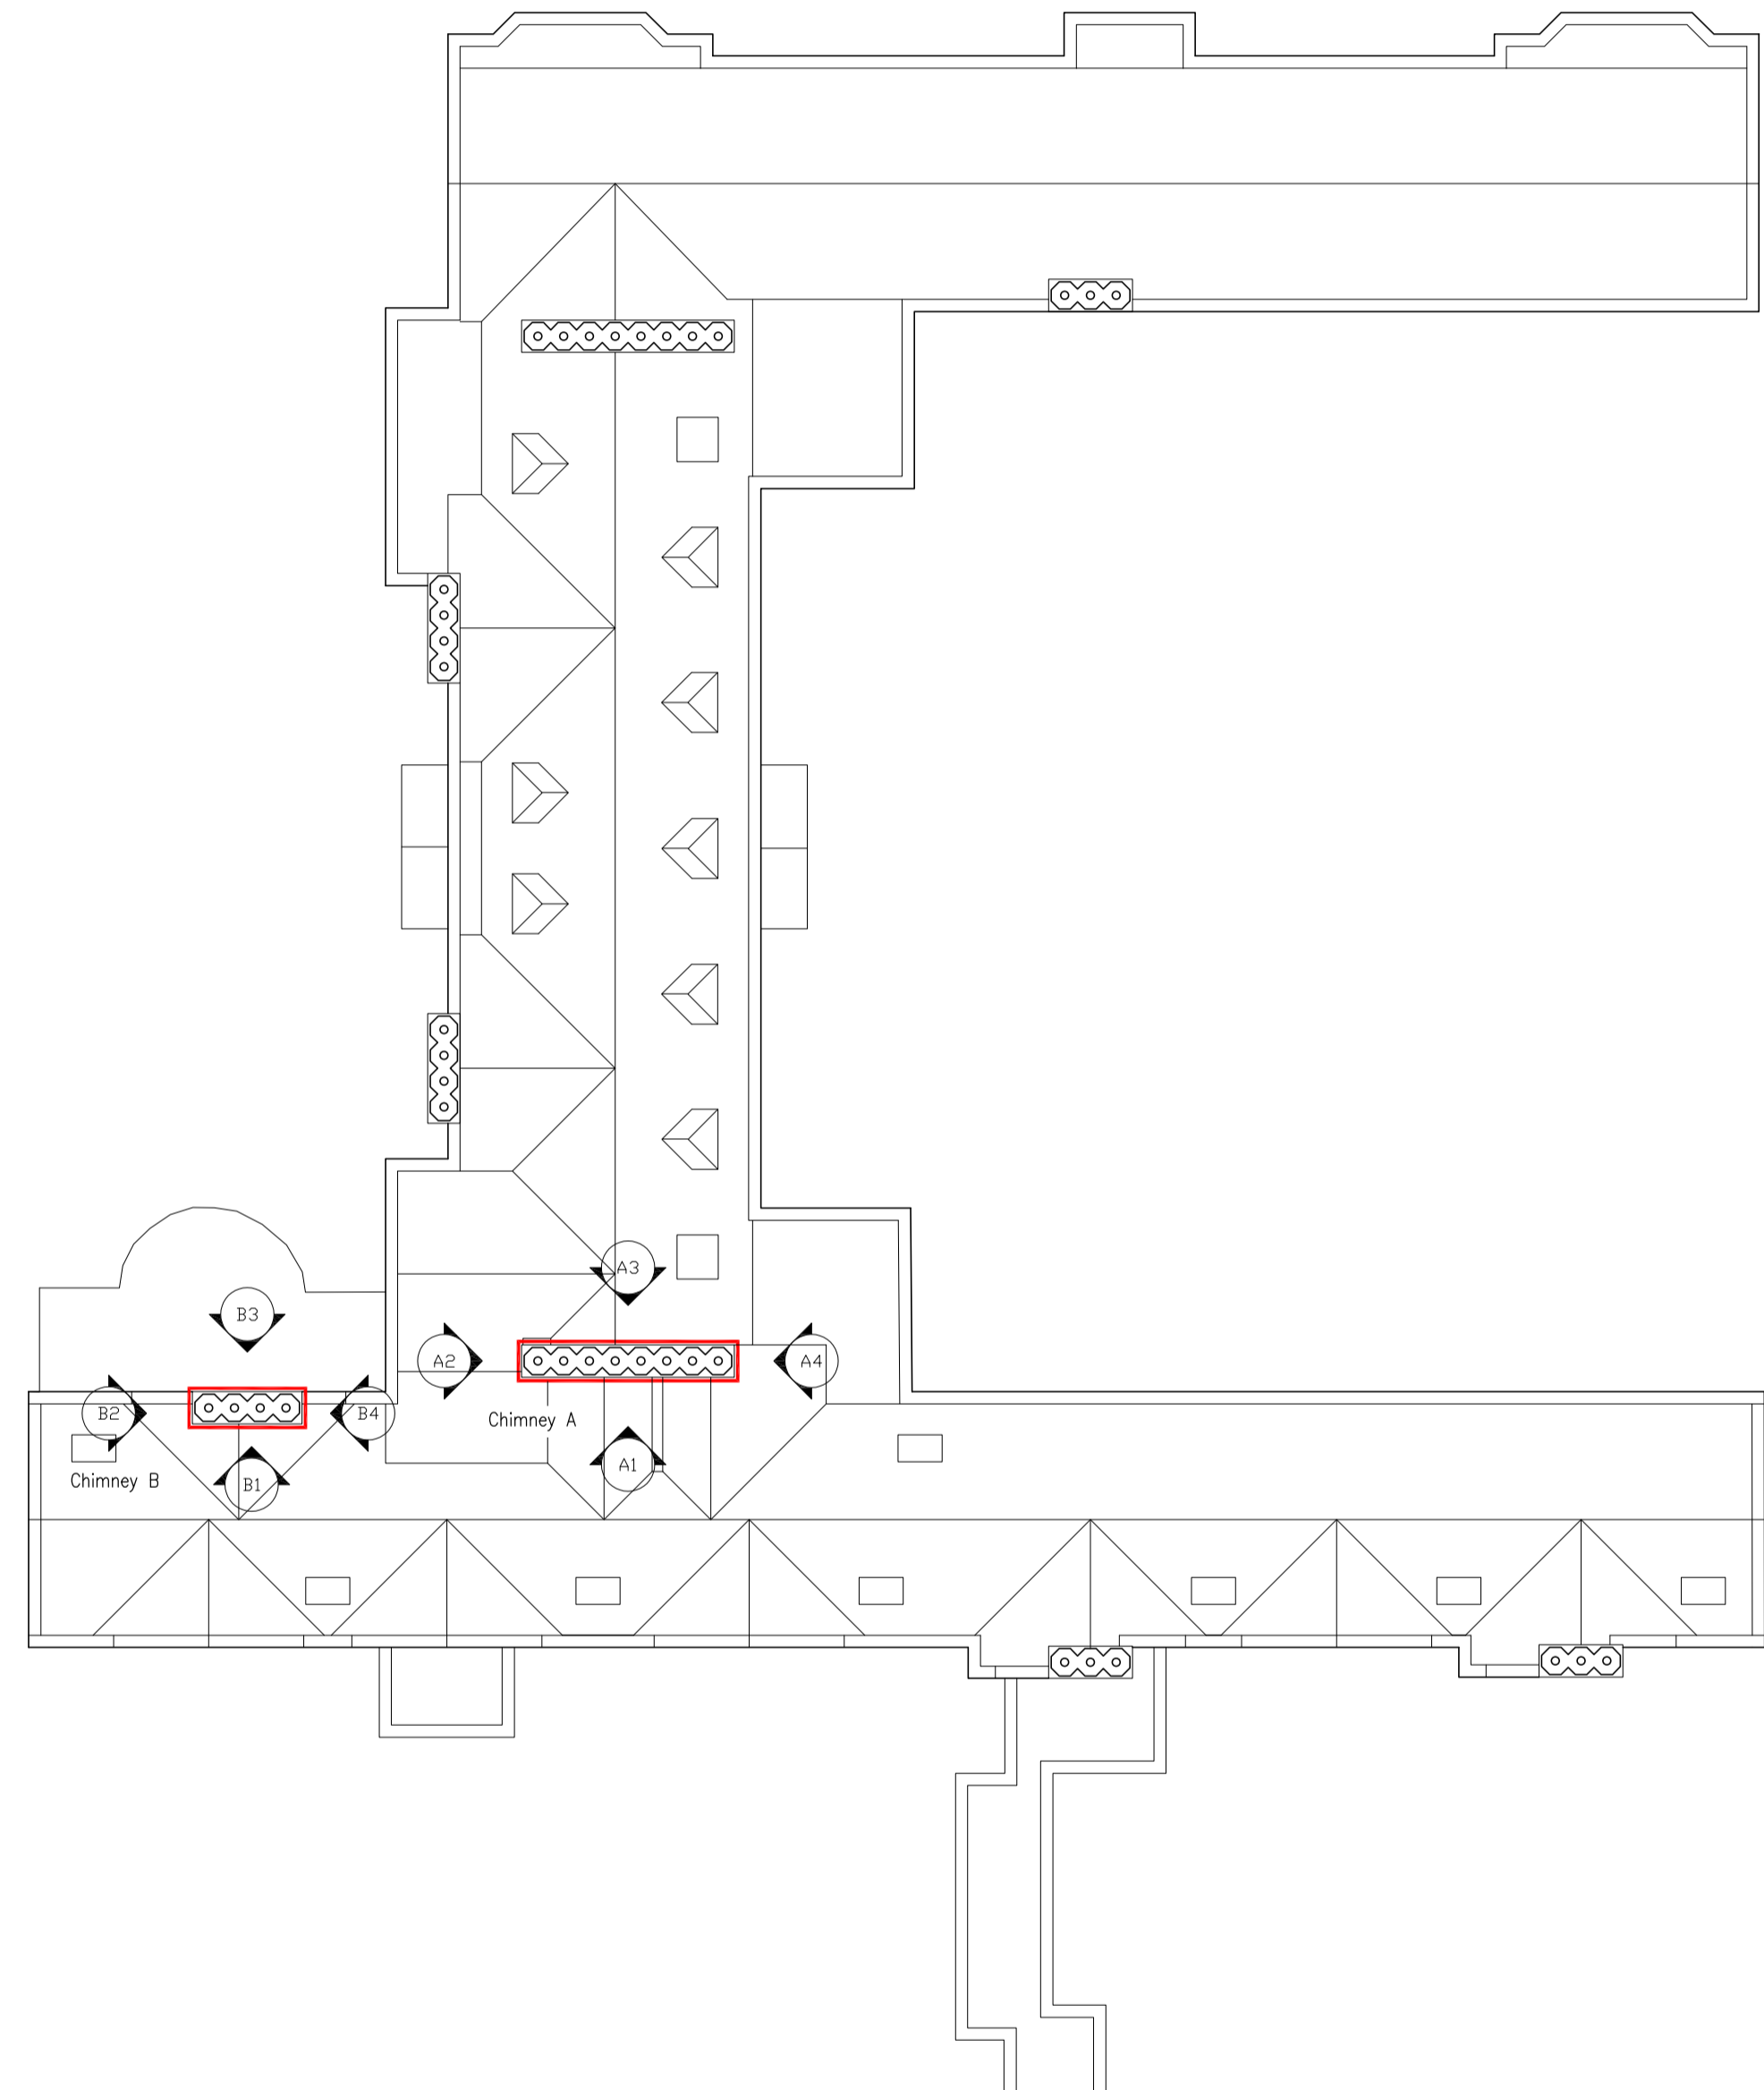

project
**Ashfold School
Chimney Repairs**

title
**Site Location Plan and
Roof Layout**

scale	status
varies @A1	PLANNING
job no.	status/revision
994	001 PL01

© Morse Webb Ltd