


Plan referred to as Exhibit MCF/2
ch (iv) of the Statutory
of Wildlife (England, Wales
Order/Commission of Order

Ruin

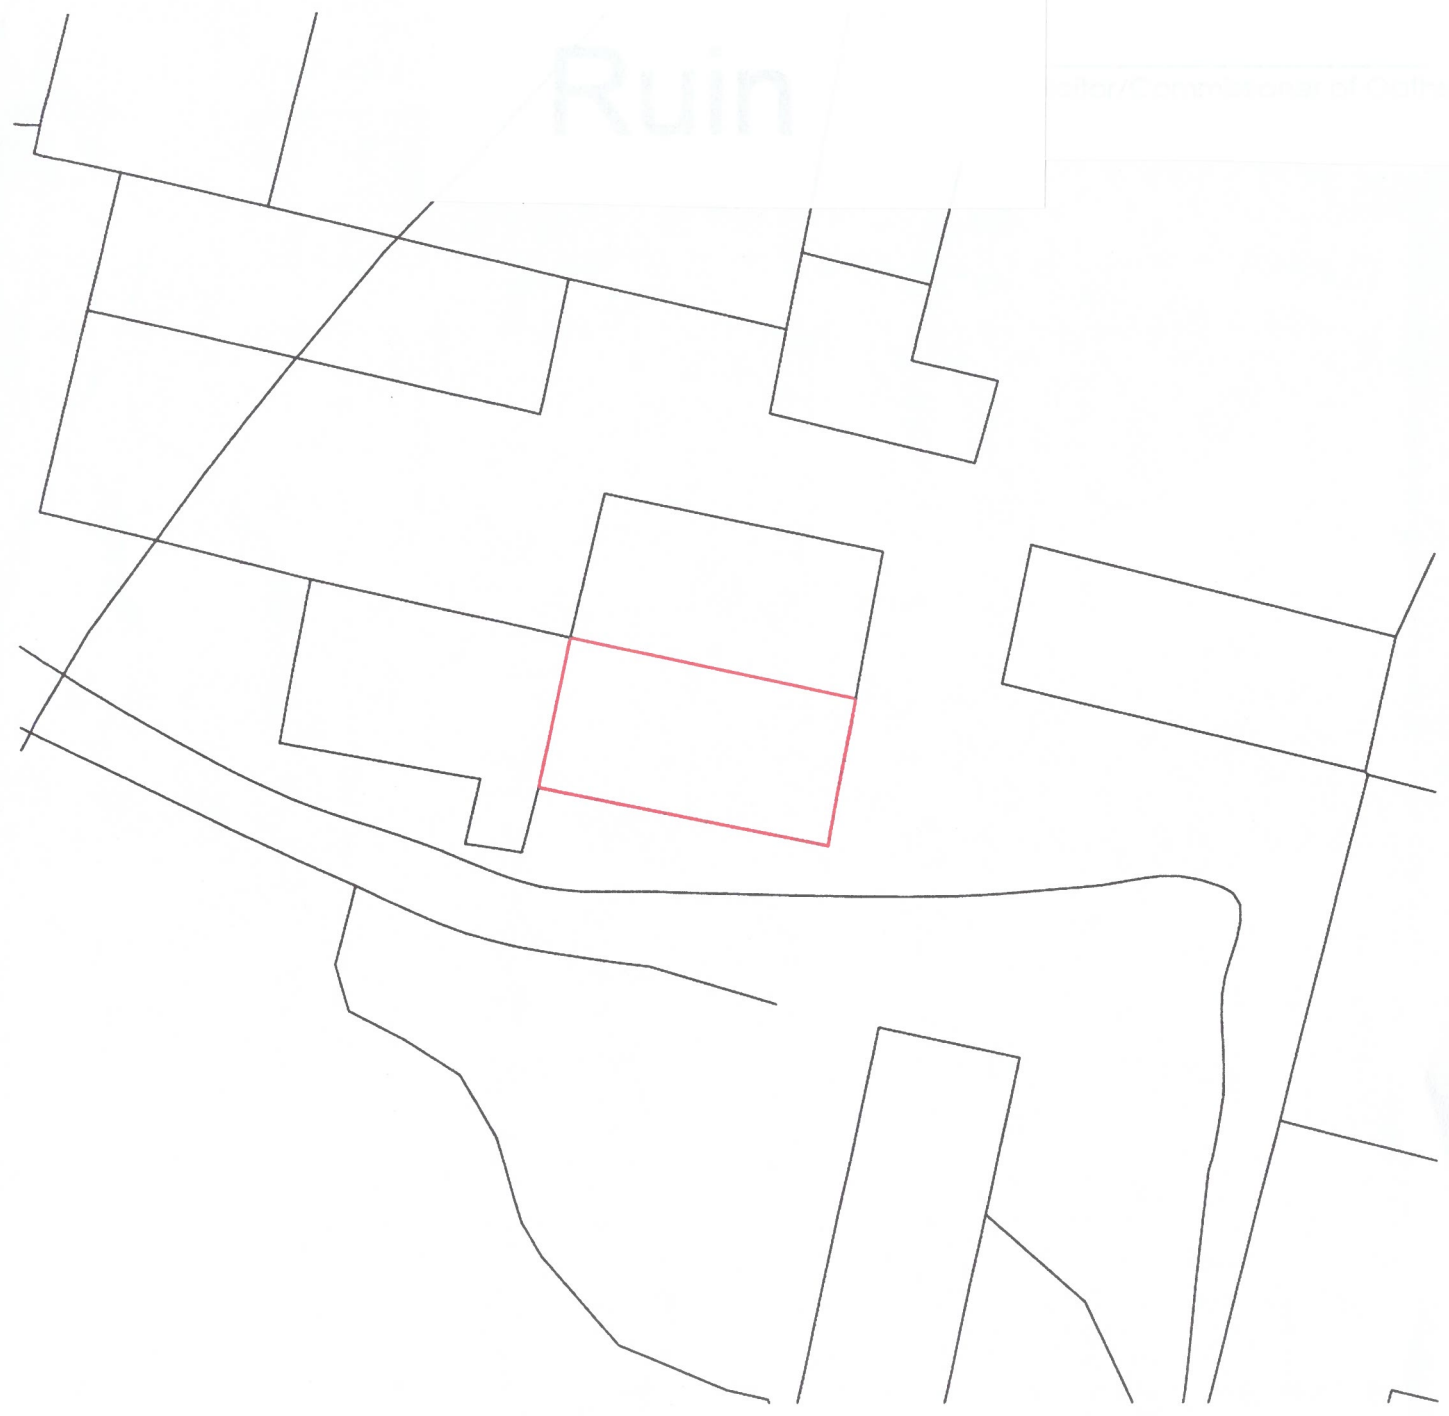

Client	Mr and Mrs Porter		
Project	Certificate of Lawfulness at Hill Farm, Lillington Lovell, Buckingham, MK18 5BL		
Salmon Planning Company Ltd. 2 Priory Road, Wells, Som BA5 1SY Tel: 01749 671500 e-mail: info@salmonplanning.co.uk	Date Jan 2023 Drawn By JS	Scale 1:250 @ A4	Dwg. No. PL5174 /2
Extent of residential occupation			