



ELEVATION

1/10 @ A3

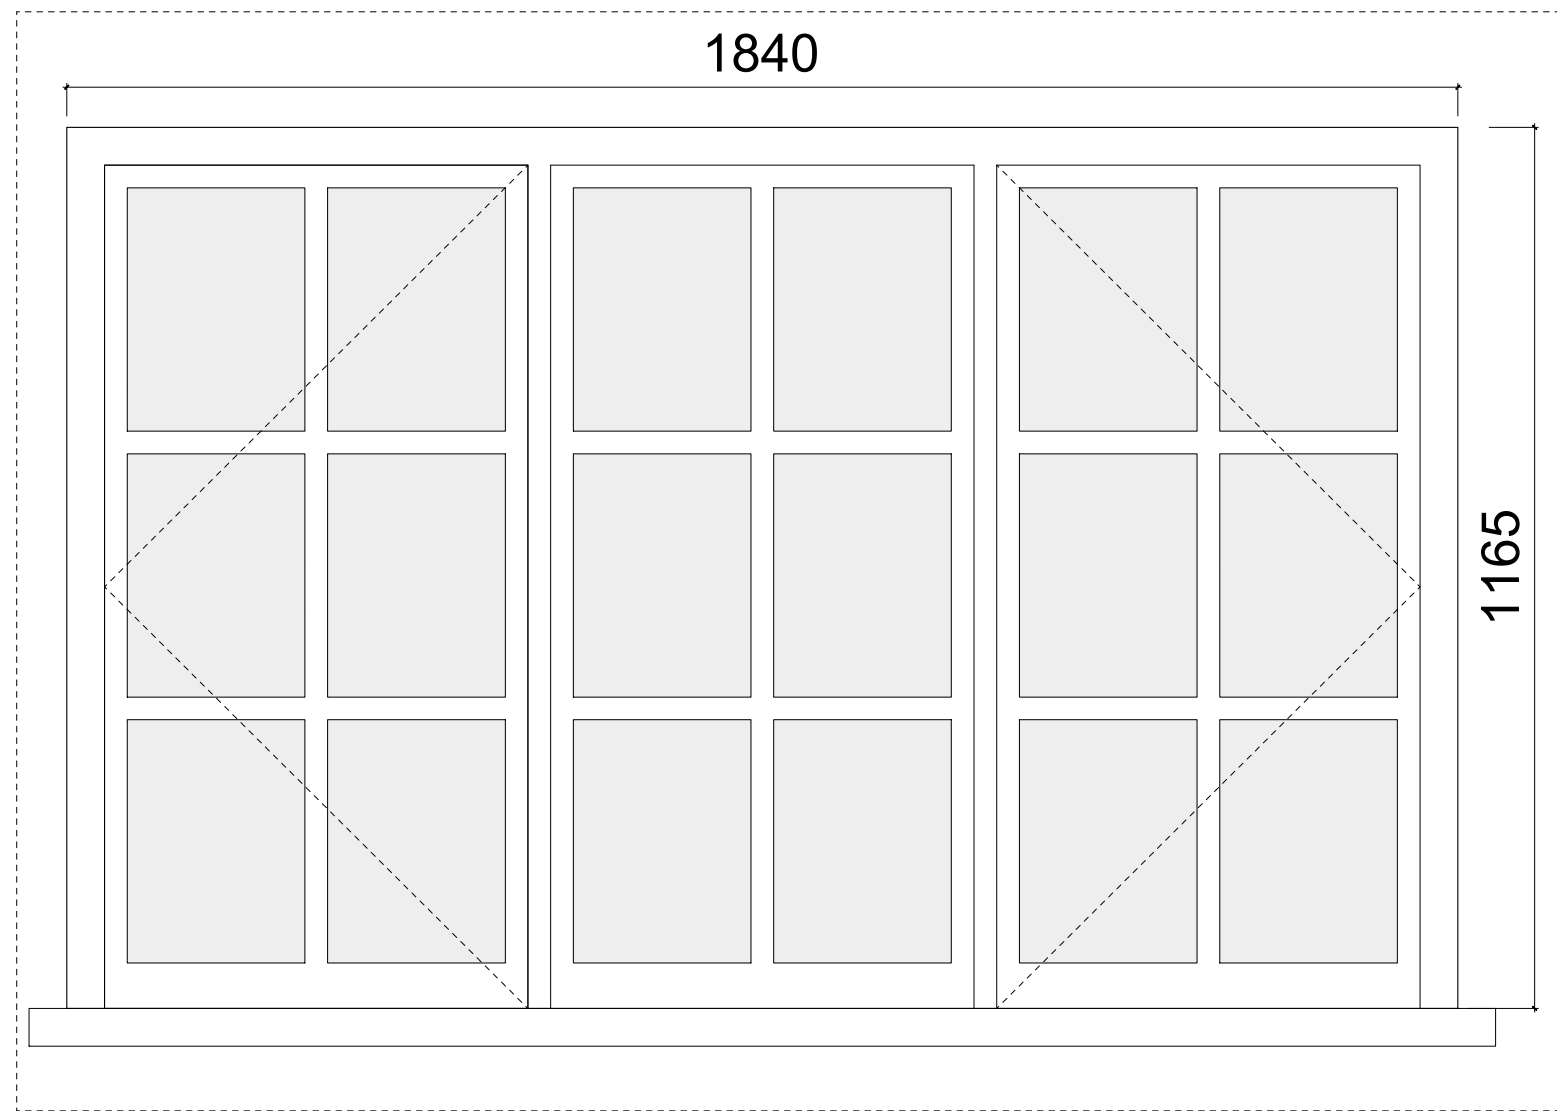

SECTION

1/10 @ A3

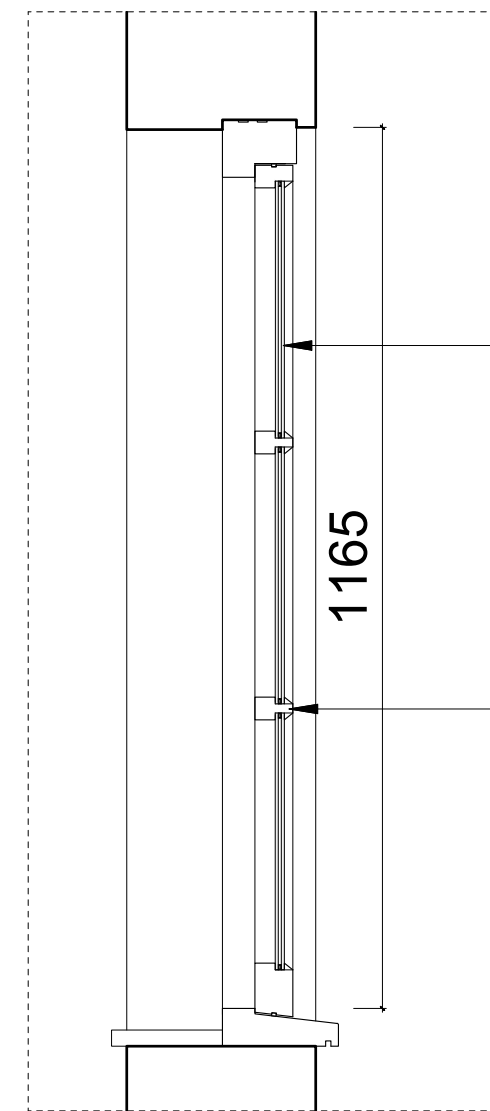


4:6:4 slimline glazing units.

Proportions and design of joinery details and decorative moulding to match existing house timber windows. White paint finish.

PLAN


1/10 @ A3

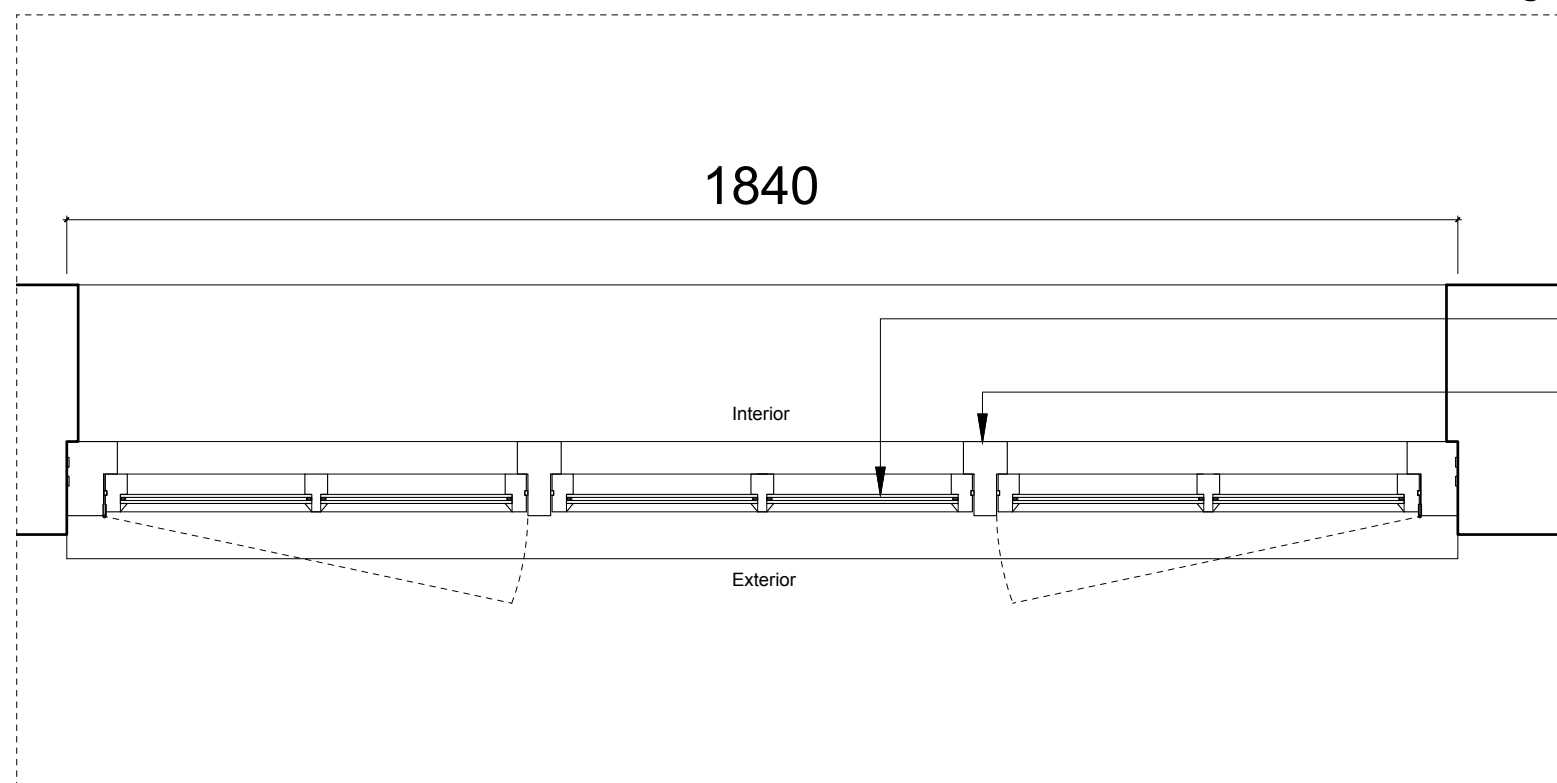

4:6:4 slimline glazing units.


Proportions and design of joinery details and decorative moulding to match existing house timber windows. White paint finish.

GLAZING BAR DETAIL (EXISTING) 1/1 @ A3

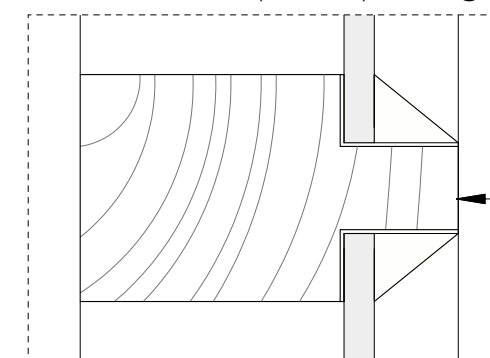

4mm slimline glazing unit with heritage putty face to timber glazing bars

GLAZING BAR DETAIL (PROPOSED) 1/1 @ A3

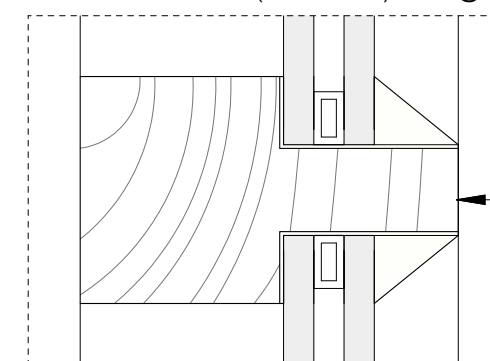


4:6:4 slimline glazing units with heritage putty face to timber glazing bars

NOTES

DO NOT SCALE FROM THIS DRAWING EXCEPT FOR THE PURPOSES OF PLANNING AND BUILDING REGULATIONS. ALL DIMENSIONS TO BE CHECKED ON SITE.

Ground Floor

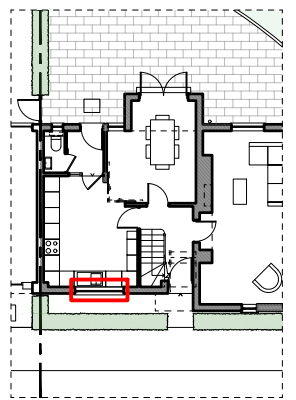

REVISION:

PROJECT TITLE

46 TEMPLE FORTUNE HILL

AURAA
STUDIO

www.auraa.studio

1A Chalk Farm Parade

info@auraa.studio

London NW3 2BN

TITLE

WINDOW DETAIL

DATE

16.04.2024

SCALE

1/10 @ A3

DRAWN

GC / RL

STATUS

INFORMATION

DRG No

2406_PA_510

REV:

1/10 @ A3

