


01 EXISTING SECTION A-A SCALE: 1/50 @ A1

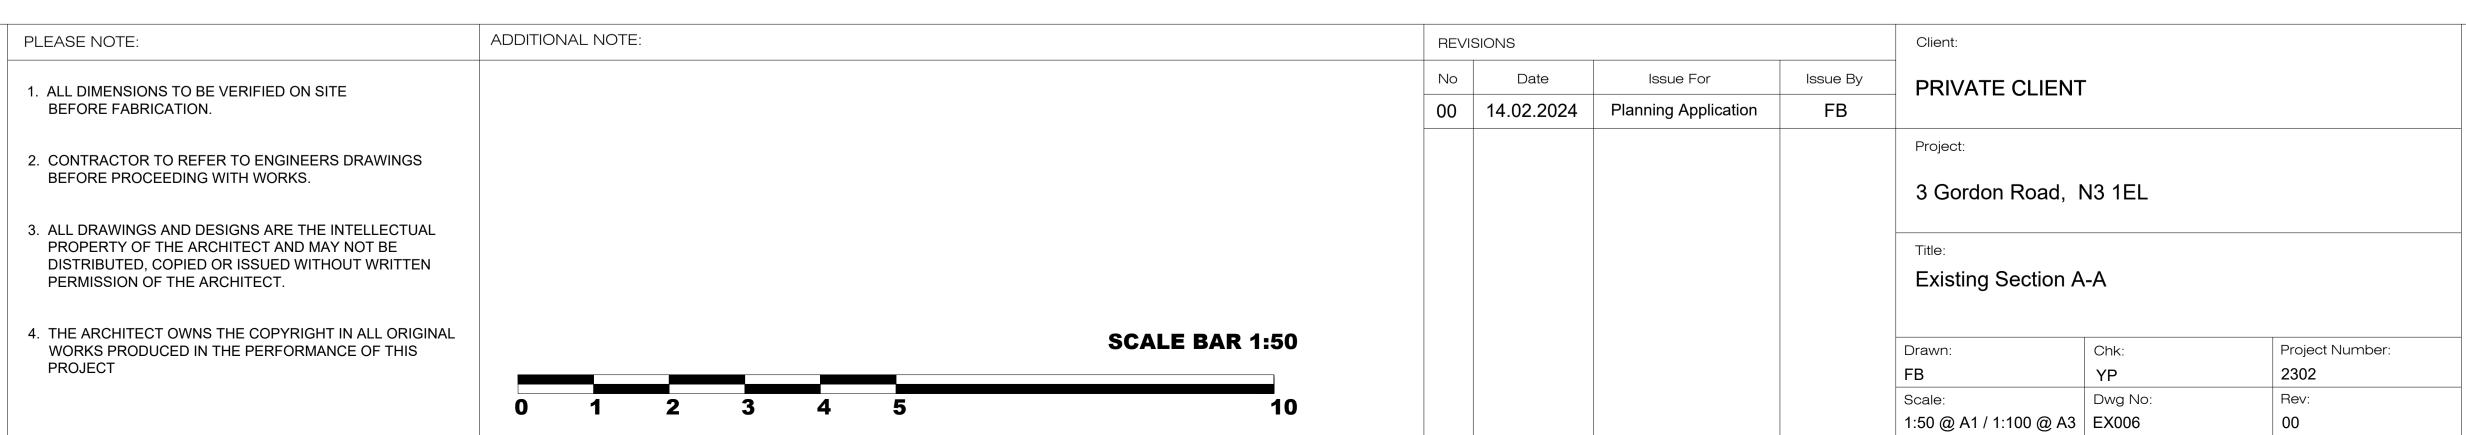

IGUANA

ARCHITECTS

Office Architecture: 07554695226

info@iguana-architects.com

WWW.IGUANA-ARCHITECTS.COM