



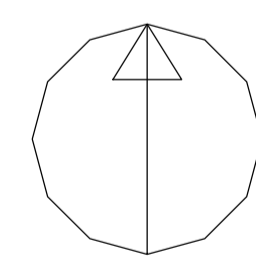

Serial number: 270488  
© Crown copyright and database right 2023  
Ordnance Survey licence 100048957  
Reproduction in whole or in part is prohibited  
without the prior permission of Ordnance Survey

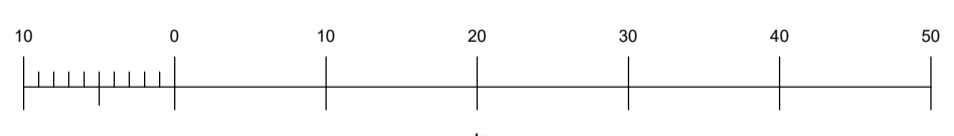


**01 LOCATION PLAN**  
SCALE : 1/500 @ A1/ 1/1000 @ A3

PLEASE NOTE:

1. ALL DIMENSIONS TO BE VERIFIED ON SITE BEFORE FABRICATION.
2. CONTRACTOR TO REFER TO ENGINEERS DRAWINGS BEFORE PROCEEDING WITH WORKS.
3. ALL DRAWINGS AND DESIGNS ARE THE INTELLECTUAL PROPERTY OF THE ARCHITECT AND MAY NOT BE DISTRIBUTED, COPIED OR ISSUED WITHOUT WRITTEN PERMISSION OF THE ARCHITECT.
4. THE ARCHITECT OWNS THE COPYRIGHT IN ALL ORIGINAL WORKS PRODUCED IN THE PERFORMANCE OF THIS PROJECT

ADDITIONAL NOTE:

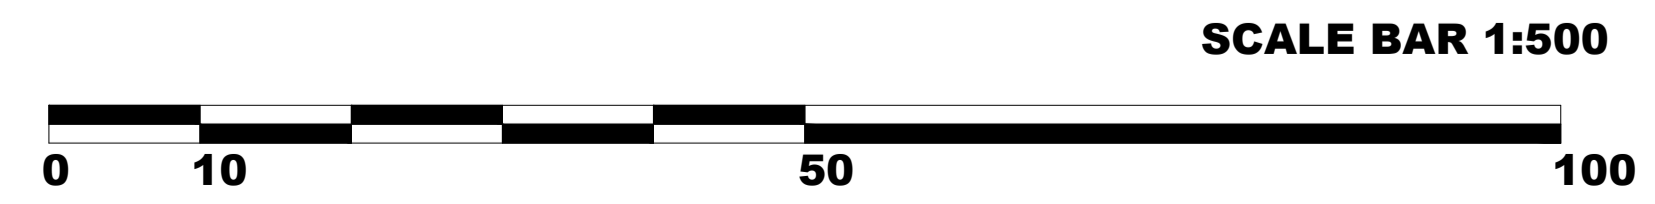

REVISIONS

No	Date	Issue For	Issue By
00	14.02.2024	Planning Application	FB


Client:

**PRIVATE CLIENT**

Project:  
**3 Gordon Road, N3 1EL**

Title:  
**Location Plan**

Drawn: <b>FB</b>	Chk: <b>YP</b>	Project Number: <b>2302</b>
Scale: <b>1:500 @ A1 / 1:1000 @ A3</b>	Dwg No: <b>LP001</b>	Rev: <b>00</b>

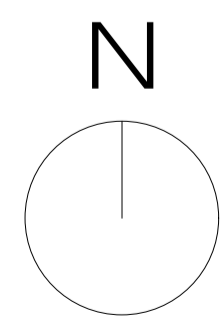

**IGUANA ARCHITECTS**

Office Architecture: 07554 695 226

info@iguana-architects.com

WWW.IGUANA-ARCHITECTS.COM