




FRONT

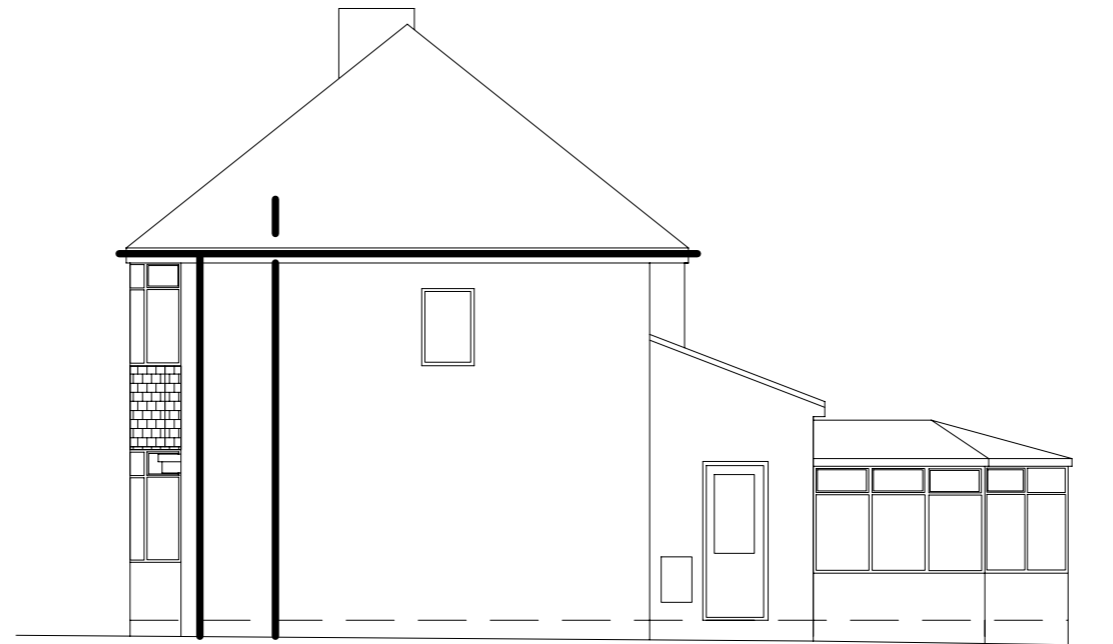

SIDE



REAR

ADDRESS		PROPOSAL	
12 Orchard View Road Chesterfield S40 4BU		side/rear extension	
		TITLE Existing elevations	
SIZE A3	DWG NO	REV A	
SCALE 1:100	SHEET 1		