


EL MAR Architects tel: 020 7241 4403 fax 020 7249 8976 info@elmararchitects.com		
job Ockhendan International Food Center 28-30 Derry Avenue South Ockendon RM15 5DZ	drawn: NE	date: 09/22
drawing Site Location Plan Existing	scale: 1:1250 @ A-3 1:500 @ A-3	job no: 1182
note: all dimensions to be checked on site before commencement of the work. if this drawing exceeds the quantities in any way the architect is to be informed before the work is commenced. for all other purposes other than planning application purposes do not scale. use dimensions. this drawing is copyright.		drawing no. 1182_GA-SP-EX
revisions		rev. P3

rev.	date	description	issued by	checked by
P1	28.07.2023	Issued for Planning	NE	NE
P2	31.08.2023	Red Outline amended	NE	NE
P3	08.01.2024	Issued for Planning re-submission	NE	NE

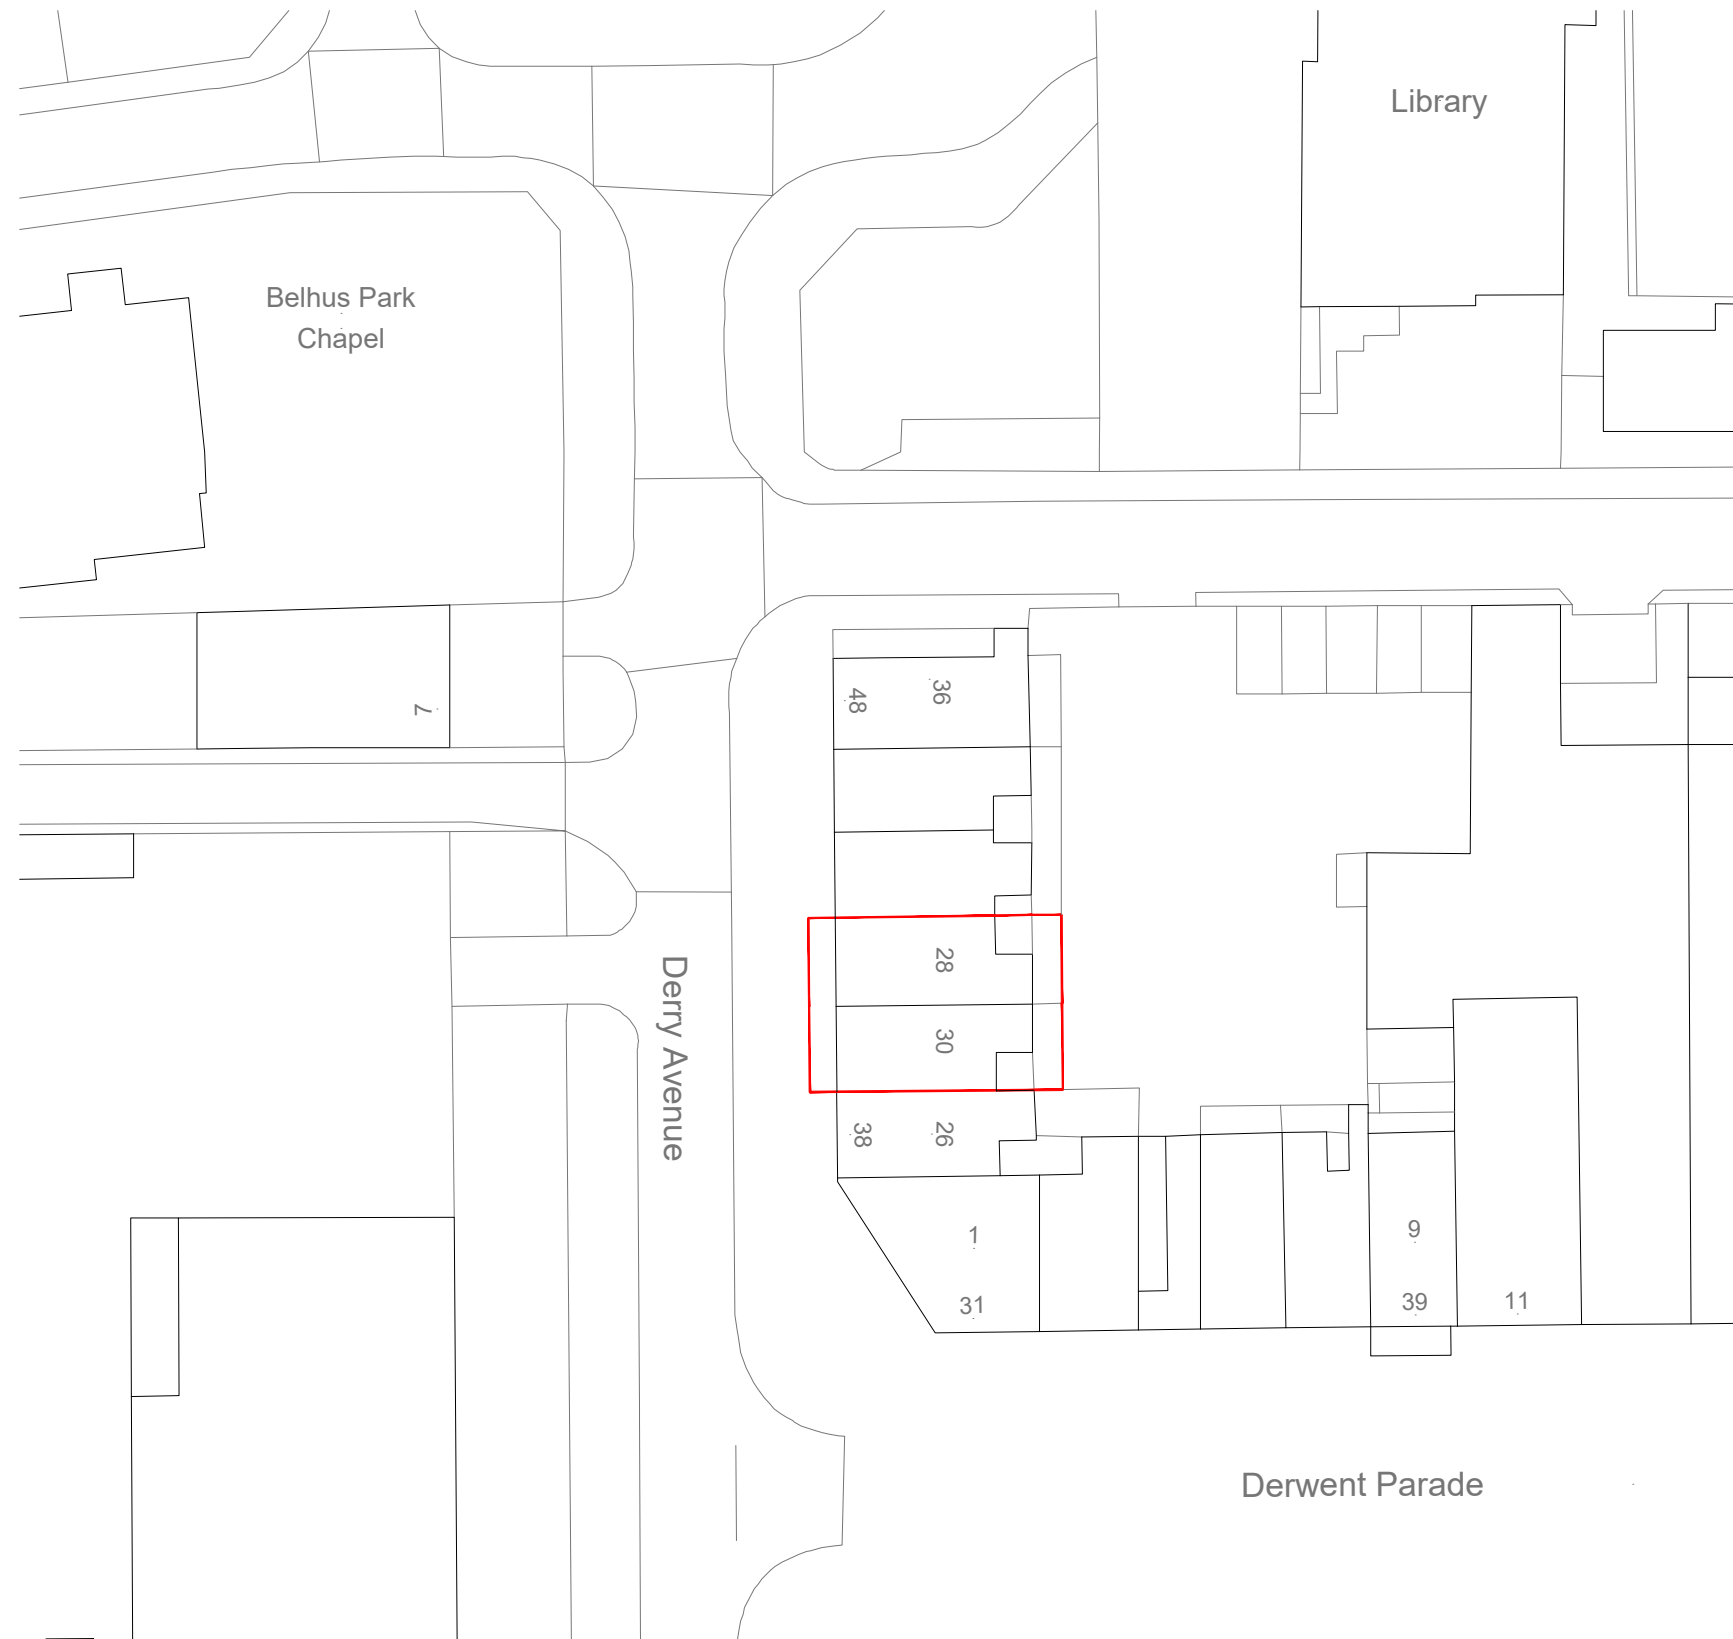

Site Block Plan
Scale 1:500

Site Location Plan
Scale 1:1250

