


rev.	date	description	issued by	checked by
P1	31.08.2023	Issued for Planning	NE	NE
P2	08.01.2024	Issued for Planning re-submission	NE	NE

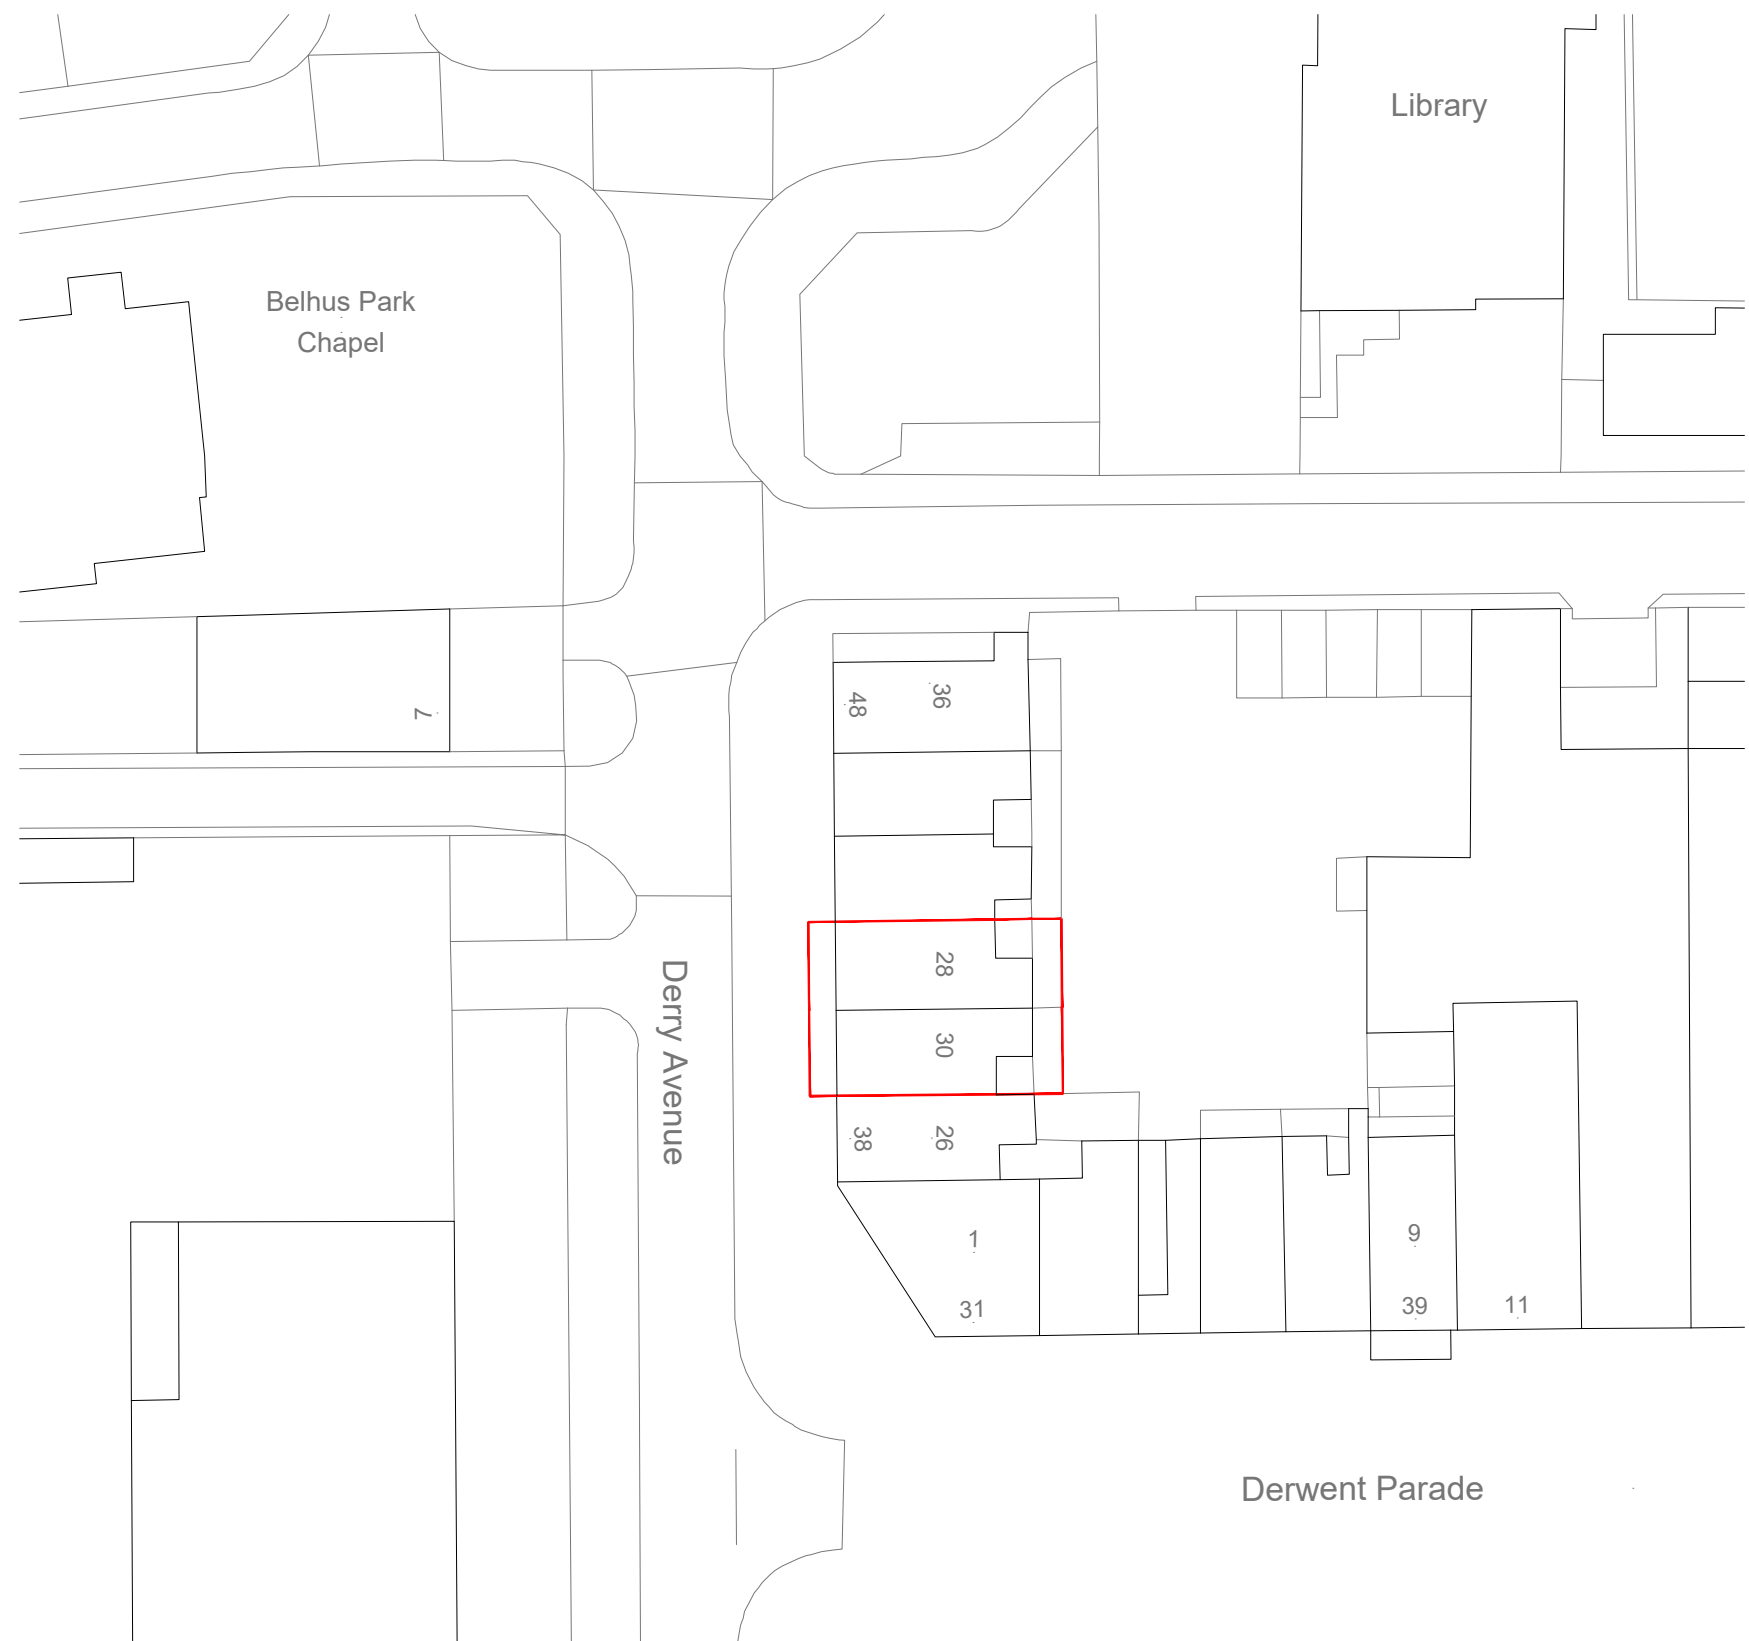

Site Block Plan
Scale 1:500

Site Location Plan
Scale 1:1250

