



Notes


1. This drawing has been prepared in accordance with the scope of RPS's appointment with its client and is subject to the terms and conditions of that appointment. RPS accepts no liability for any use of this document other than by its client and only for the purposes for which it was prepared and provided.
2. If received electronically it is the recipient's responsibility to print to correct scale. Only written dimensions should be used.
3. This drawing should be read in conjunction with all other relevant drawings and specifications.
4. The scheme is subject to statutory approvals, surveys and design development.

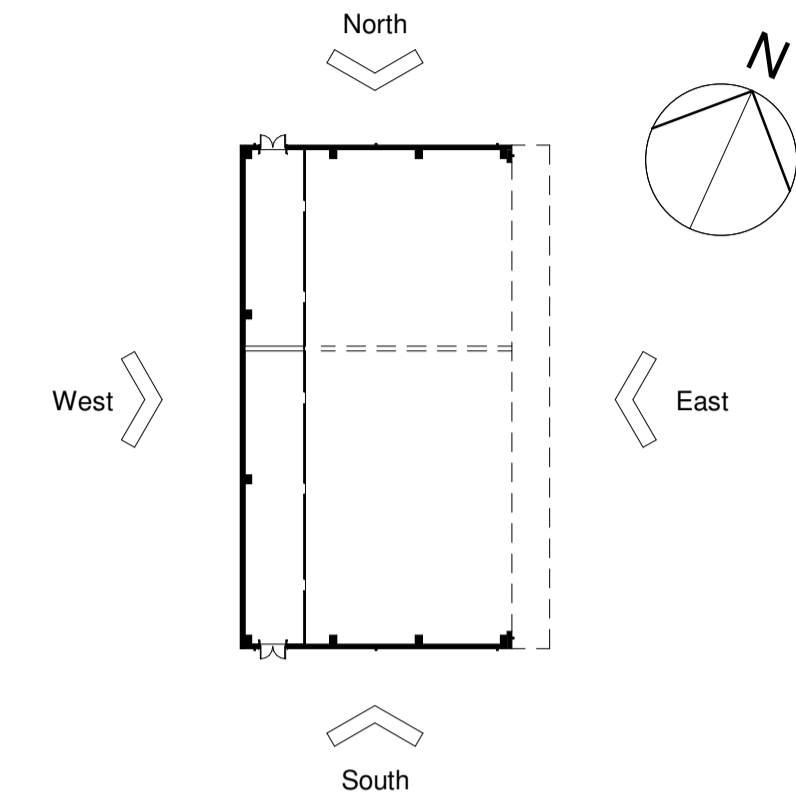

Bulk Stores Canopy 1 Key Plan


 Metal Profiled Cladding System, Downpipes, & Doors
Colour: Goosewing Grey (RAL7038)

Material Key

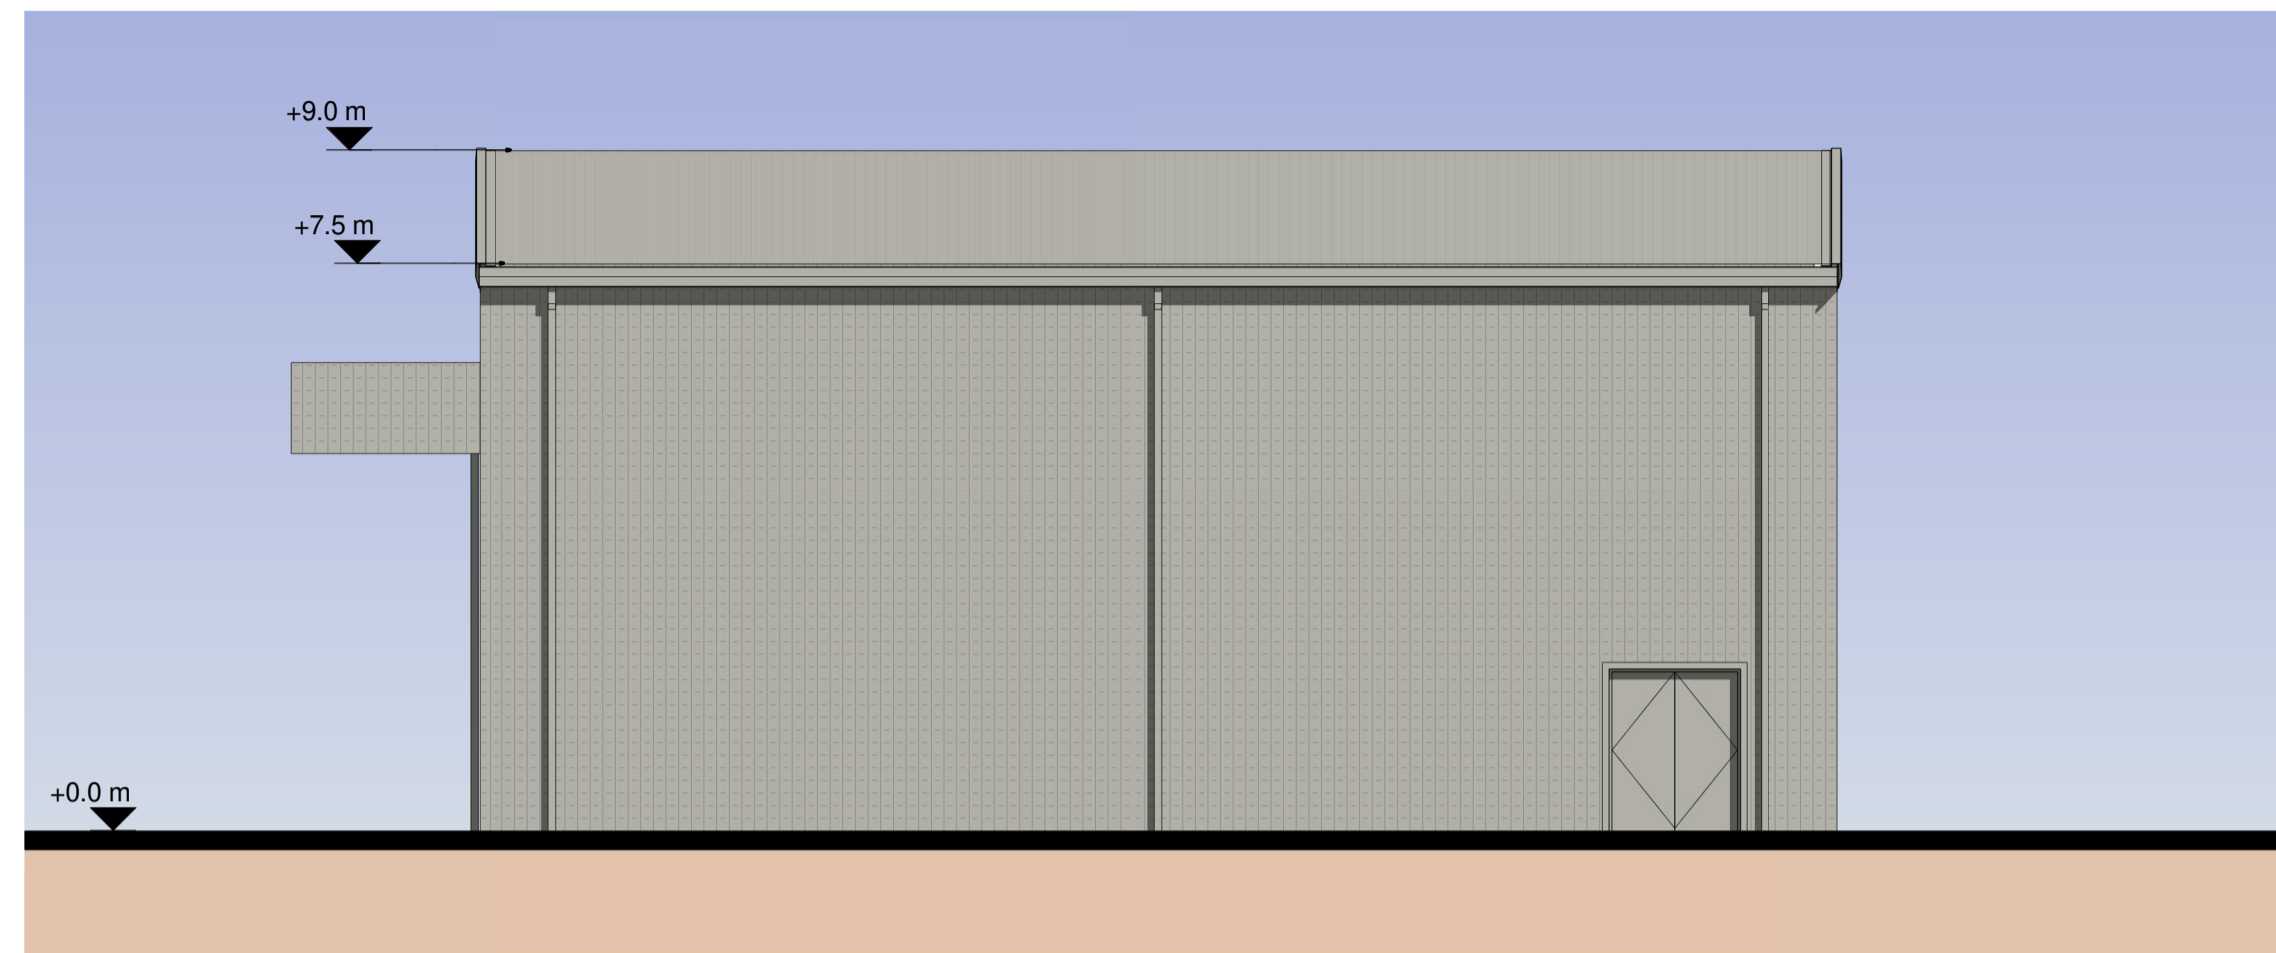


Bulk Stores Canopy 1 - North Elevation

1 : 100

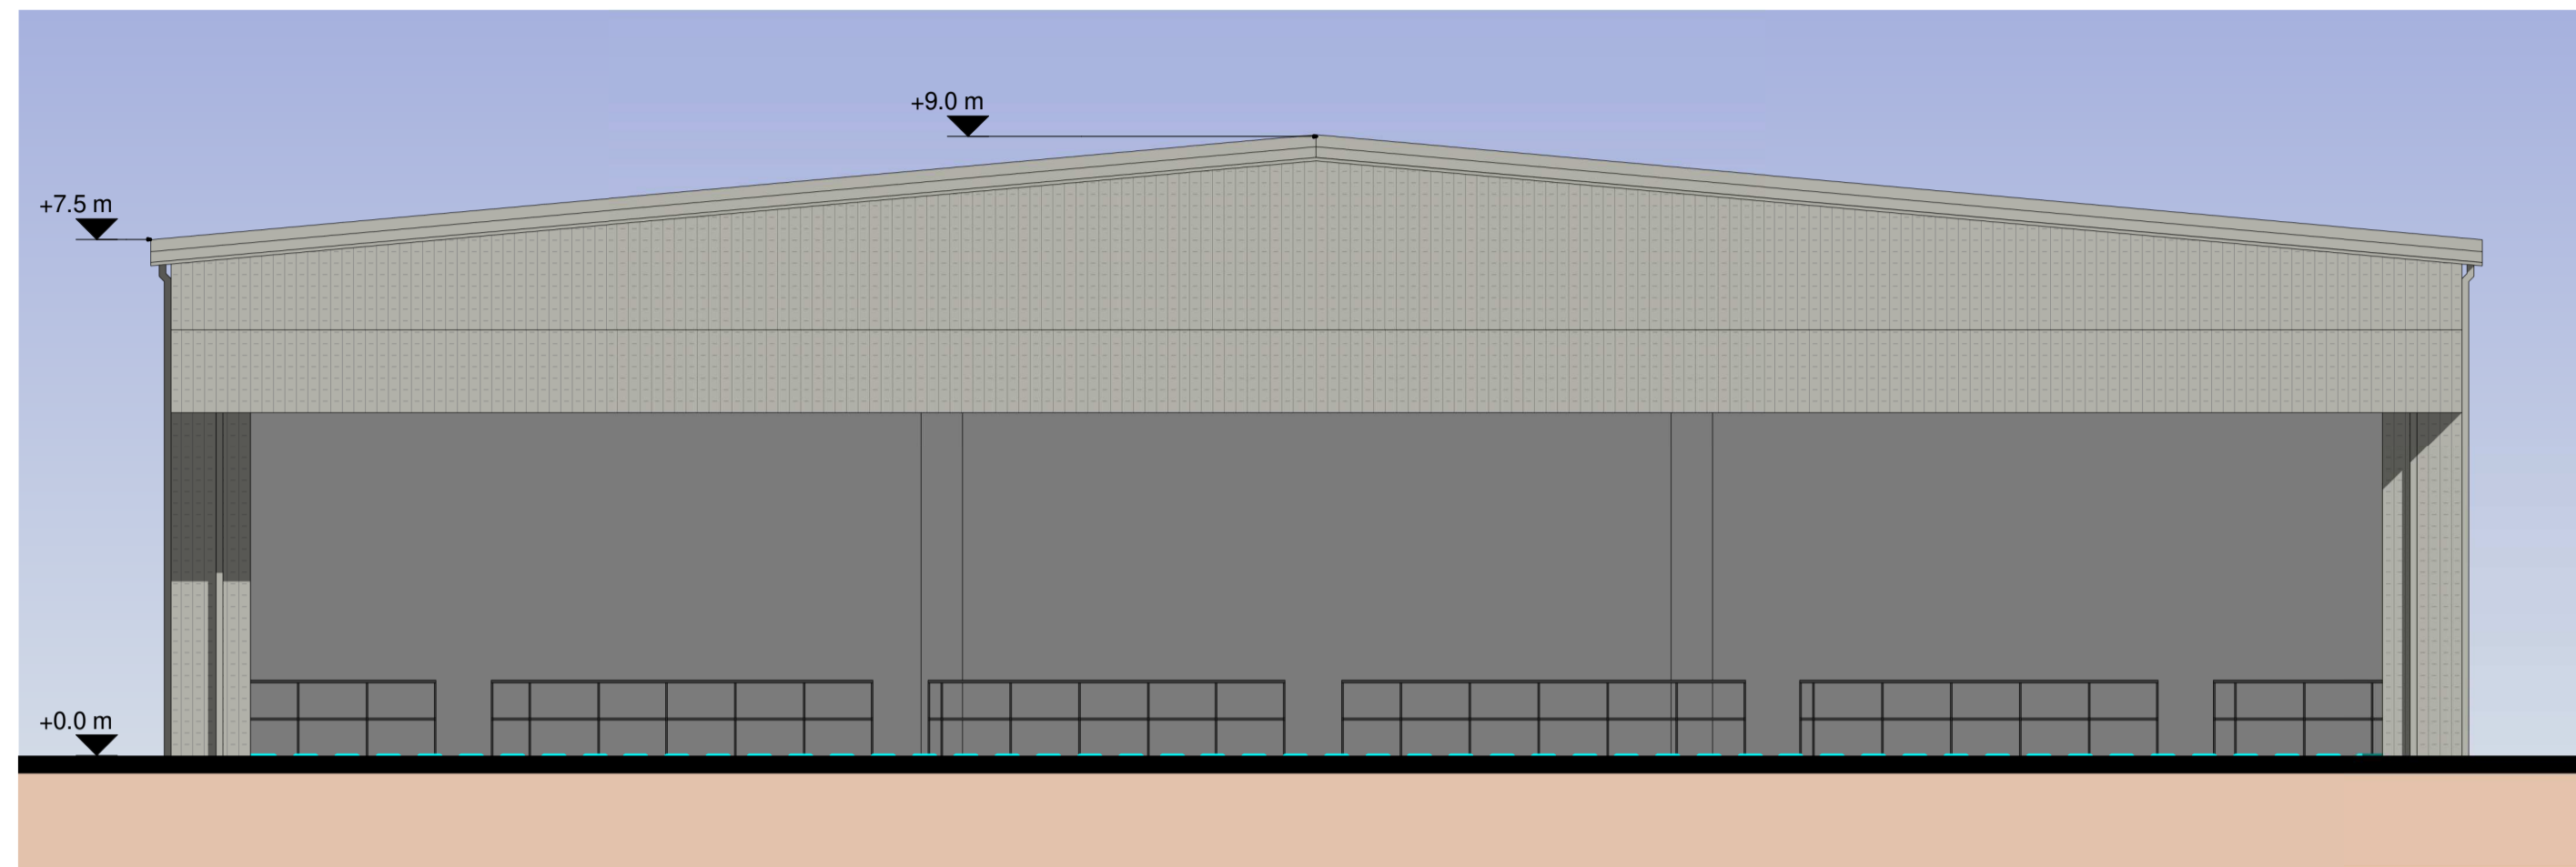


Bulk Stores Canopy 1 - East Elevation

1 : 100

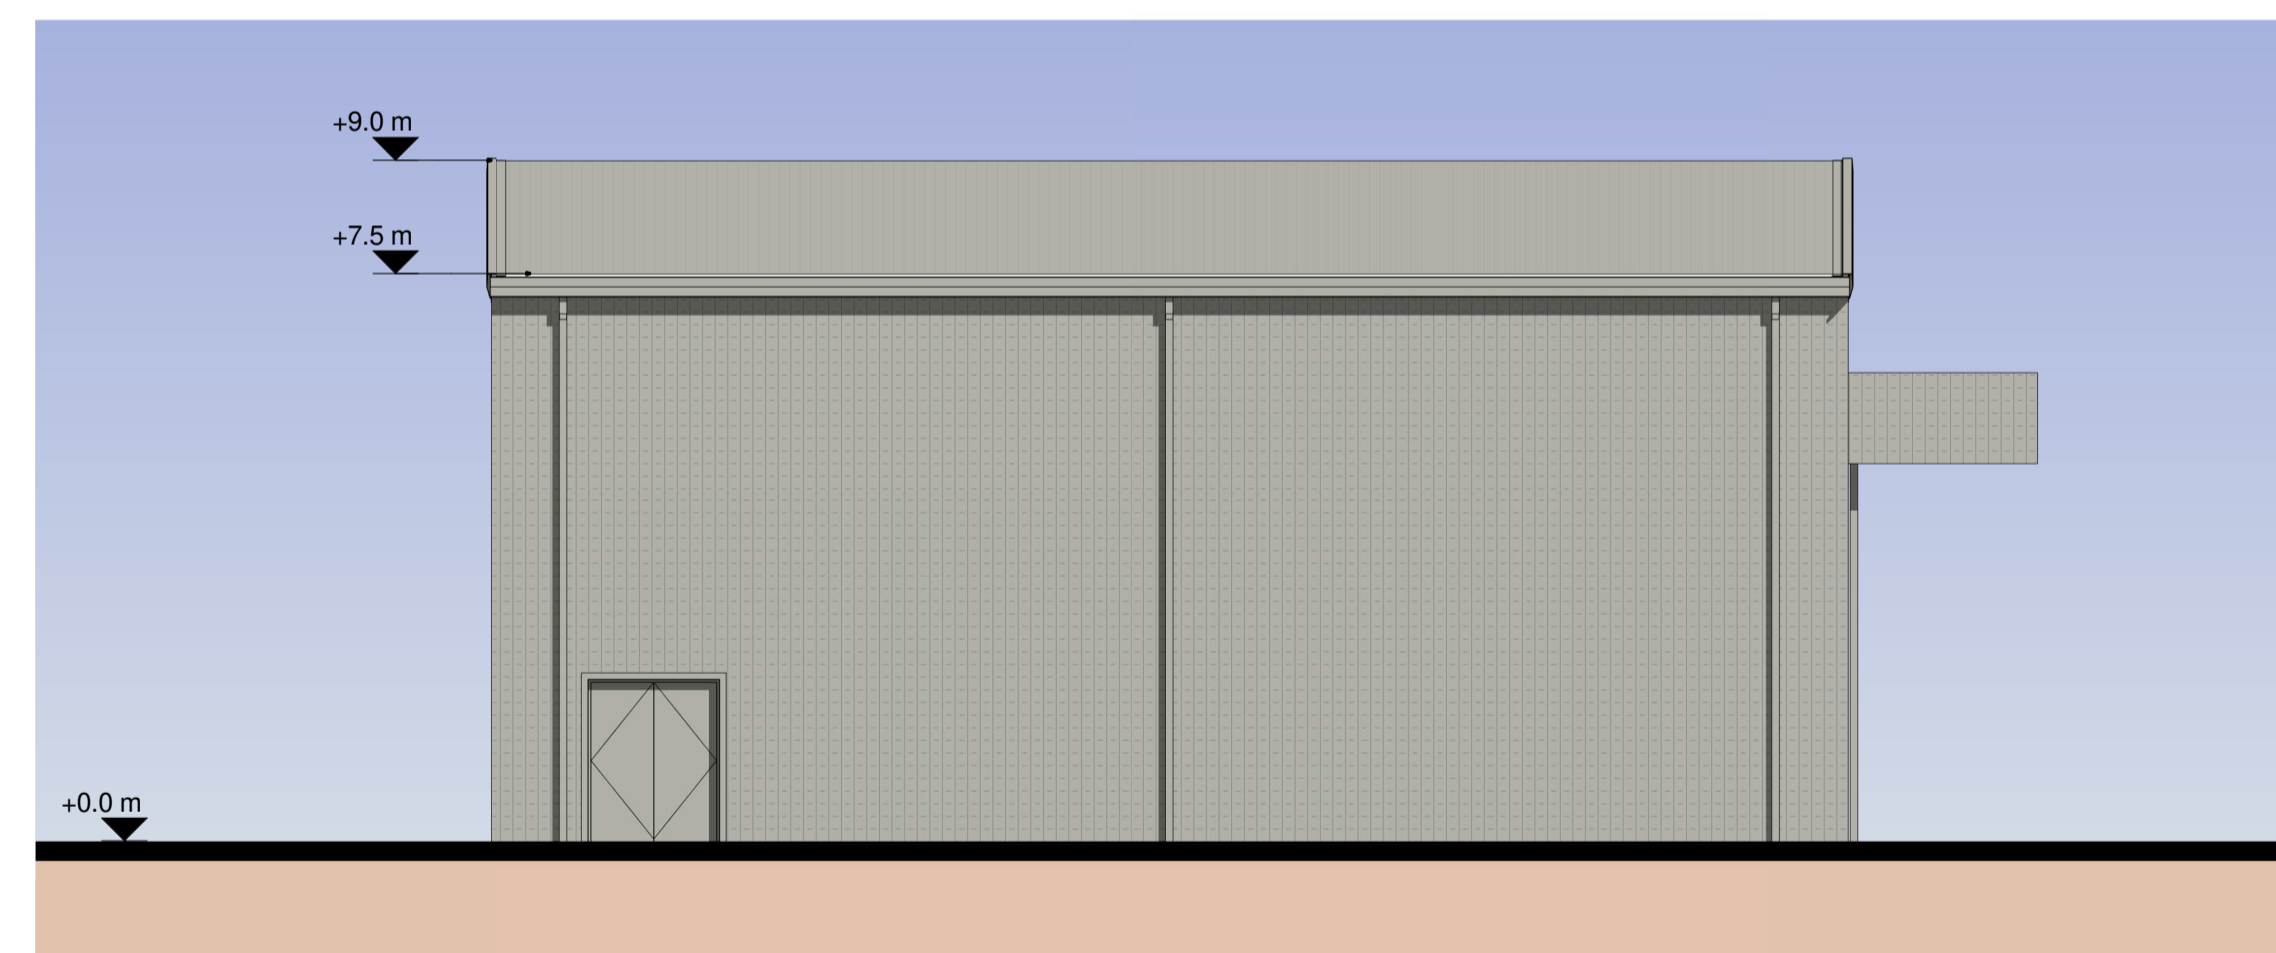

Bulk Stores Canopy 1 - South Elevation

1 : 100

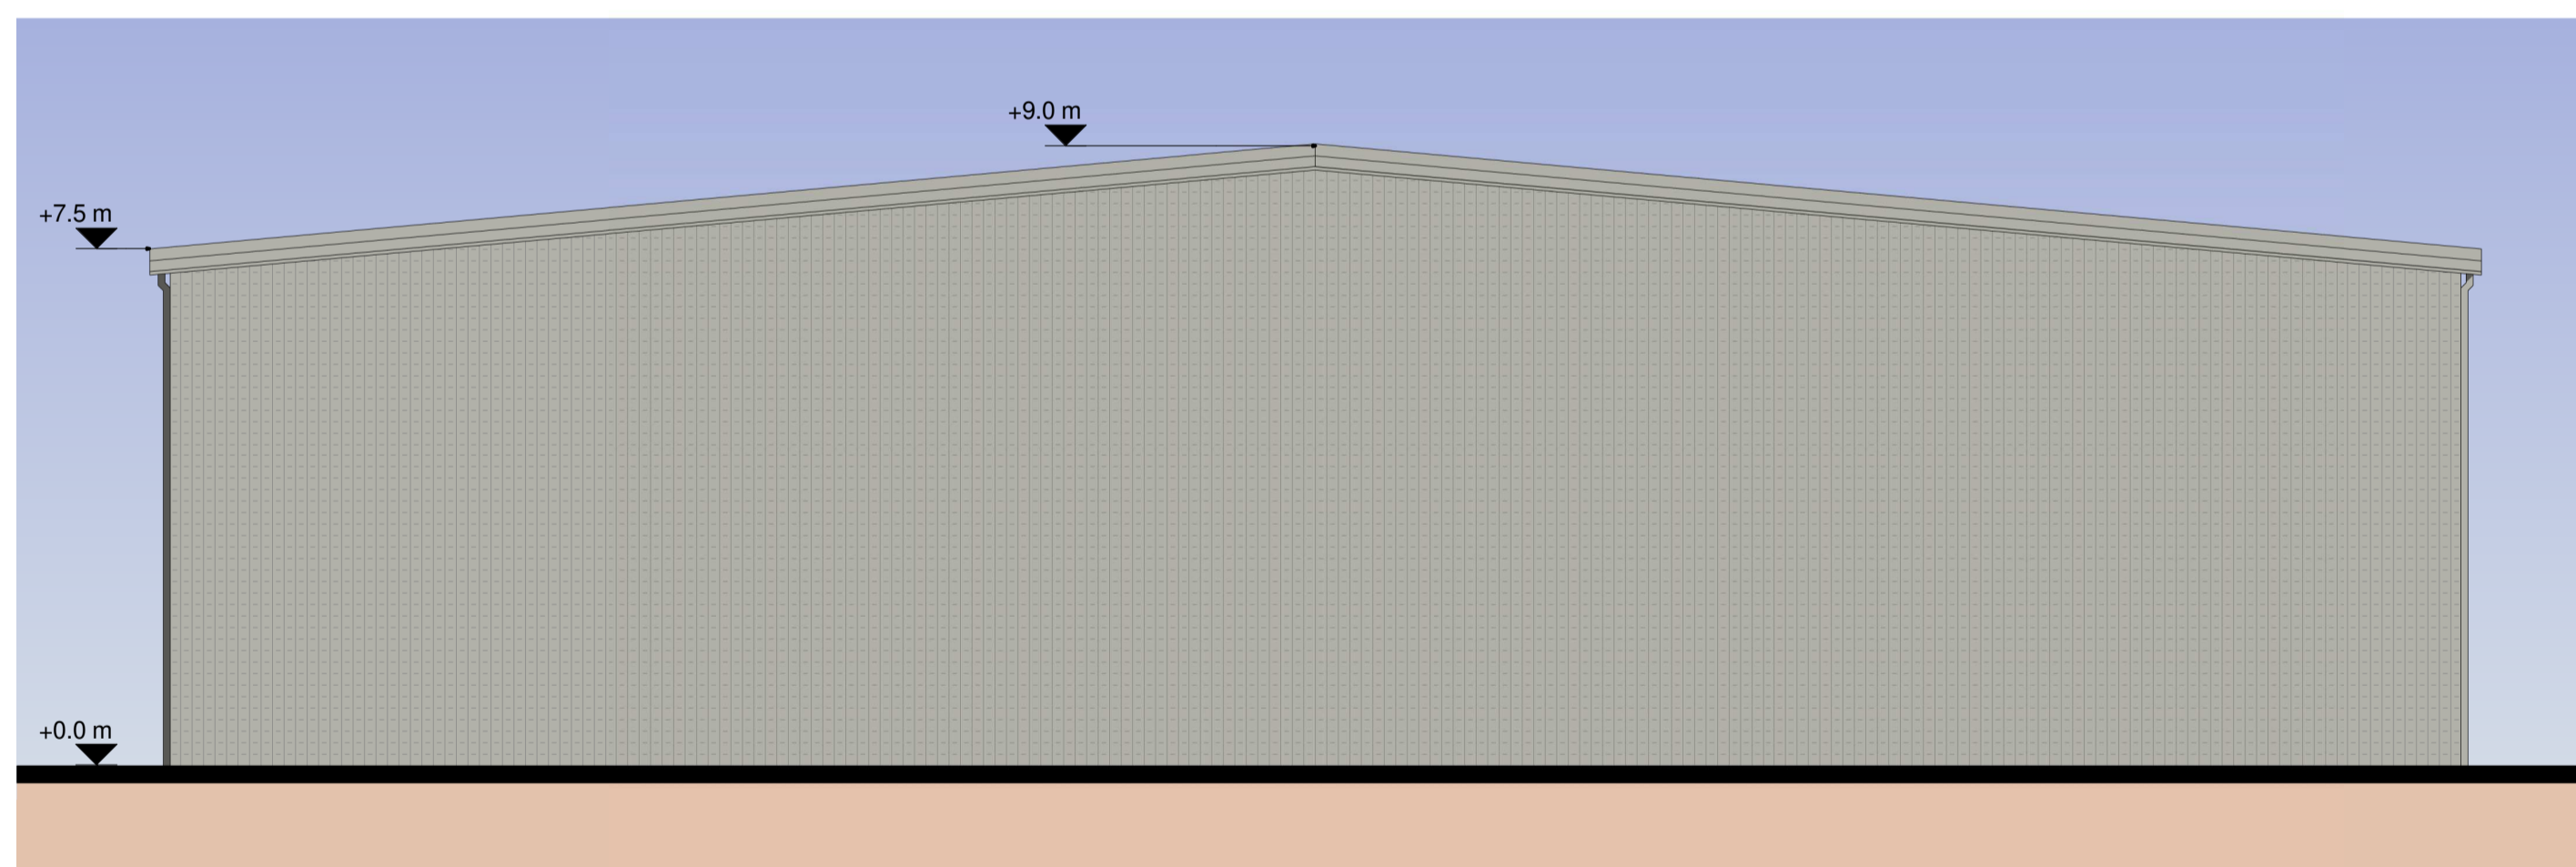

Bulk Stores Canopy 1 - West Elevation

1 : 100

| | | | | |
|-----|---------------------|----|-----|----------|
| P02 | Planning Submission | HH | JAT | 29/09/23 |
| Rev | Description | By | Apr | Date |



A TETRA TECH COMPANY
Sherwood House, Sherwood Avenue,
Newark, Nottinghamshire, NG24 1QQ
T:01636 605 700 E:exp@rpsgroup.com

Client



Project **AESC Giga Factories
Plot 2 Planning**

Title **Bulk Stores Canopy 1
Proposed Elevations**

| | | |
|--------------------|--------------------|--------------------------|
| RPS Project Number | Scale @A1 | Date Created |
| NK020439P | 1:100 | 03/07/23 |
| Task Team Manager | Information Author | Task Information Manager |
| JAT | AS | OP |

Status **S2 (Suitable for Information)**

| | |
|-----------------|----------|
| Document Number | Revision |
| 229 | P02 |

rpsgroup.com

