



Notes


1. This drawing has been prepared in accordance with the scope of RPS's appointment with its client and is subject to the terms and conditions of that appointment. RPS accepts no liability for any use of this document other than by its client and only for the purposes for which it was prepared and provided.
2. If received electronically it is the recipient's responsibility to print to correct scale. Only written dimensions should be used.
3. This drawing should be read in conjunction with all other relevant drawings and specifications.
4. The scheme is subject to statutory approvals, surveys and design development.
5. © Crown copyright and database rights 2023 Ordnance Survey 0100031673

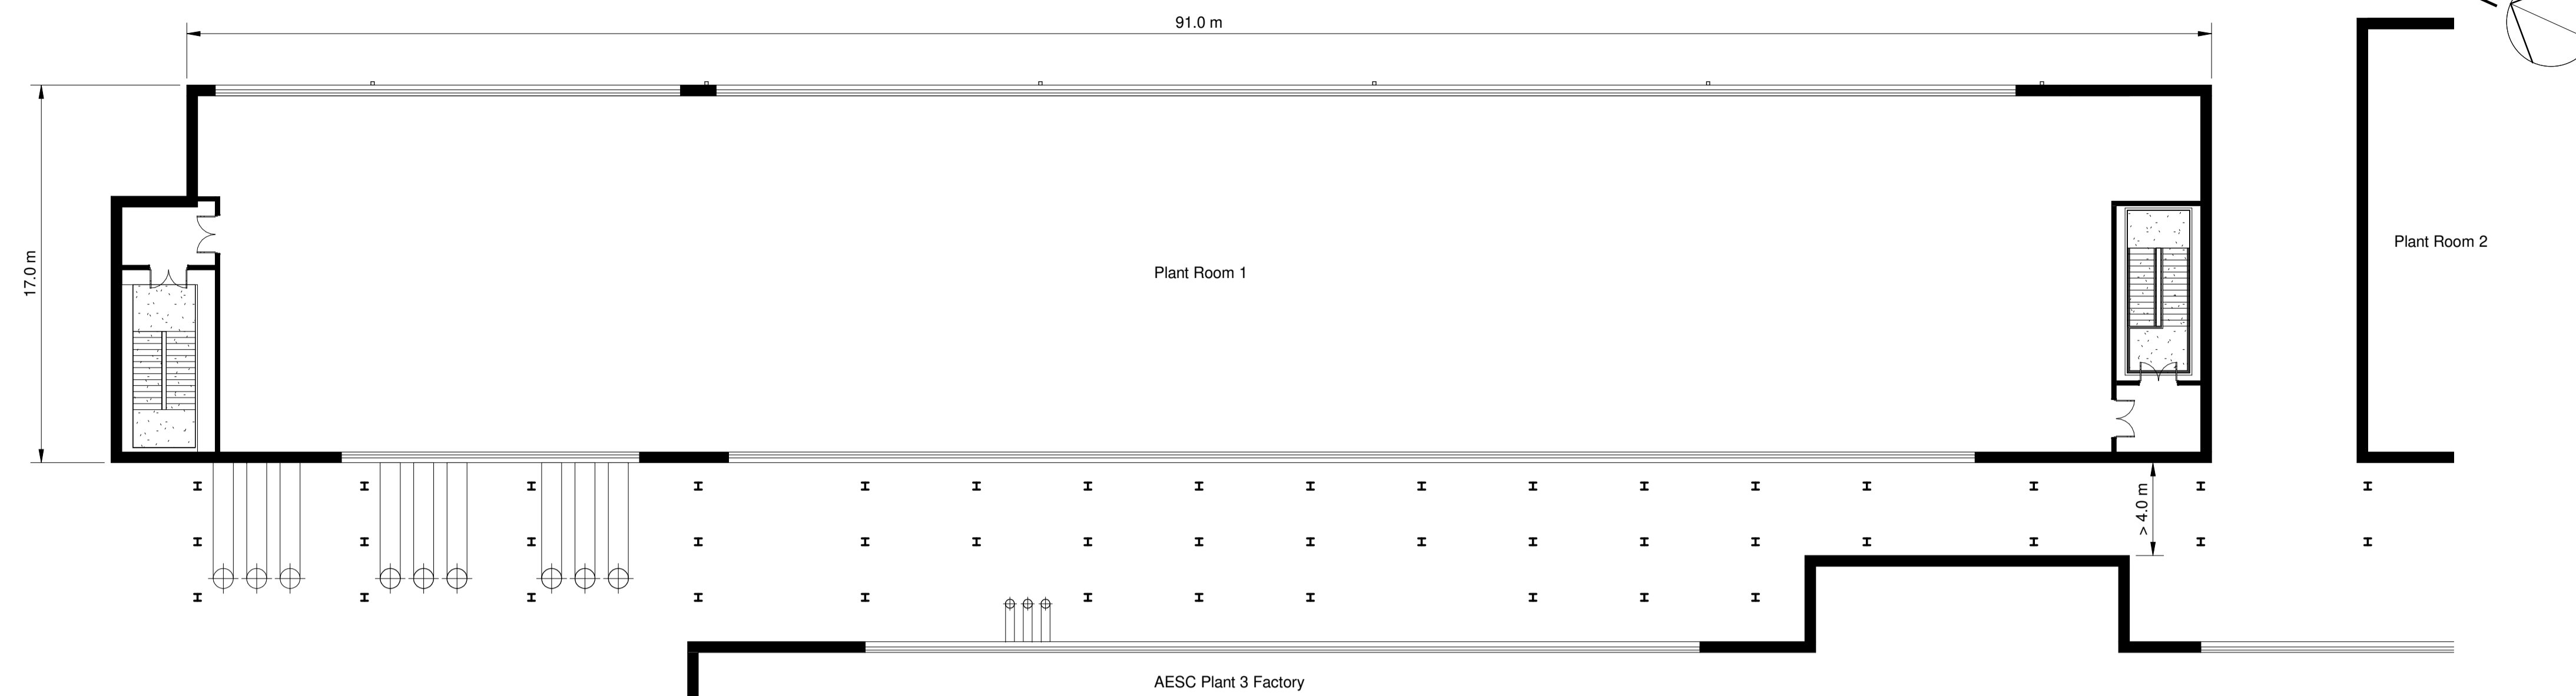

Plant Room 1 - Second Floor Plan (+12.000m)
1 : 200

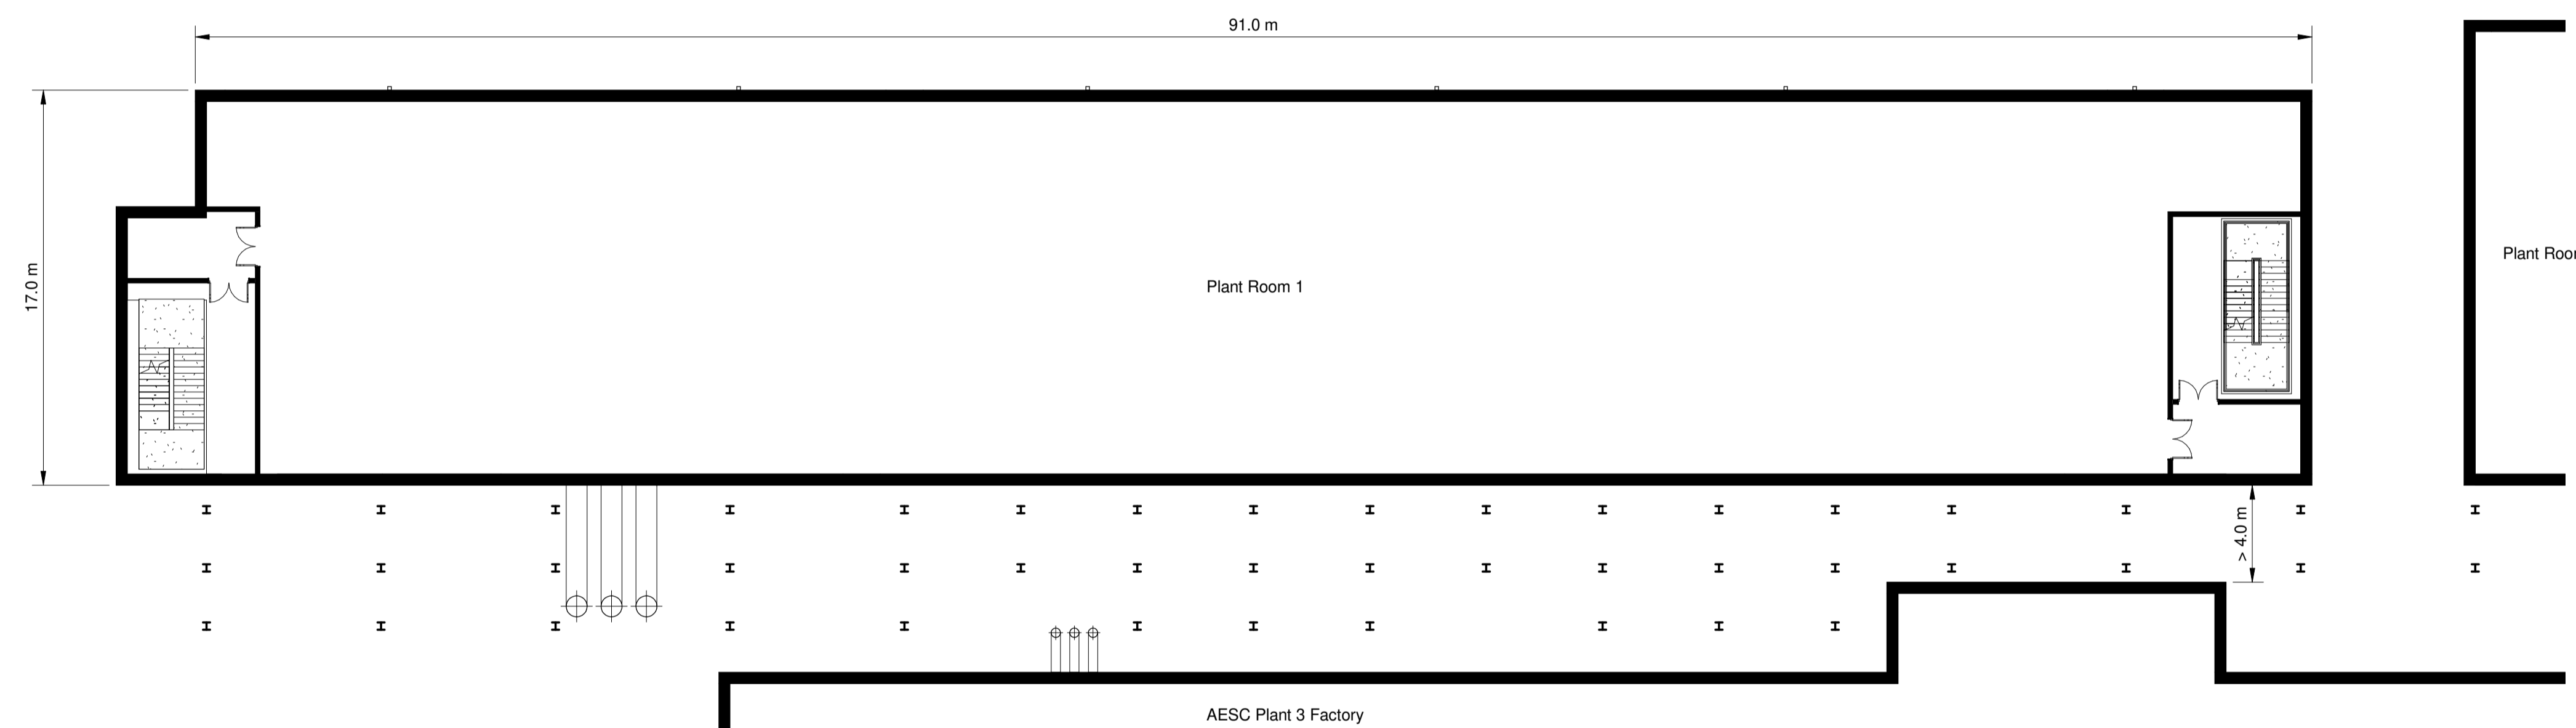

Plant Room 1 - First Floor Plan (+6.000m)
1 : 200

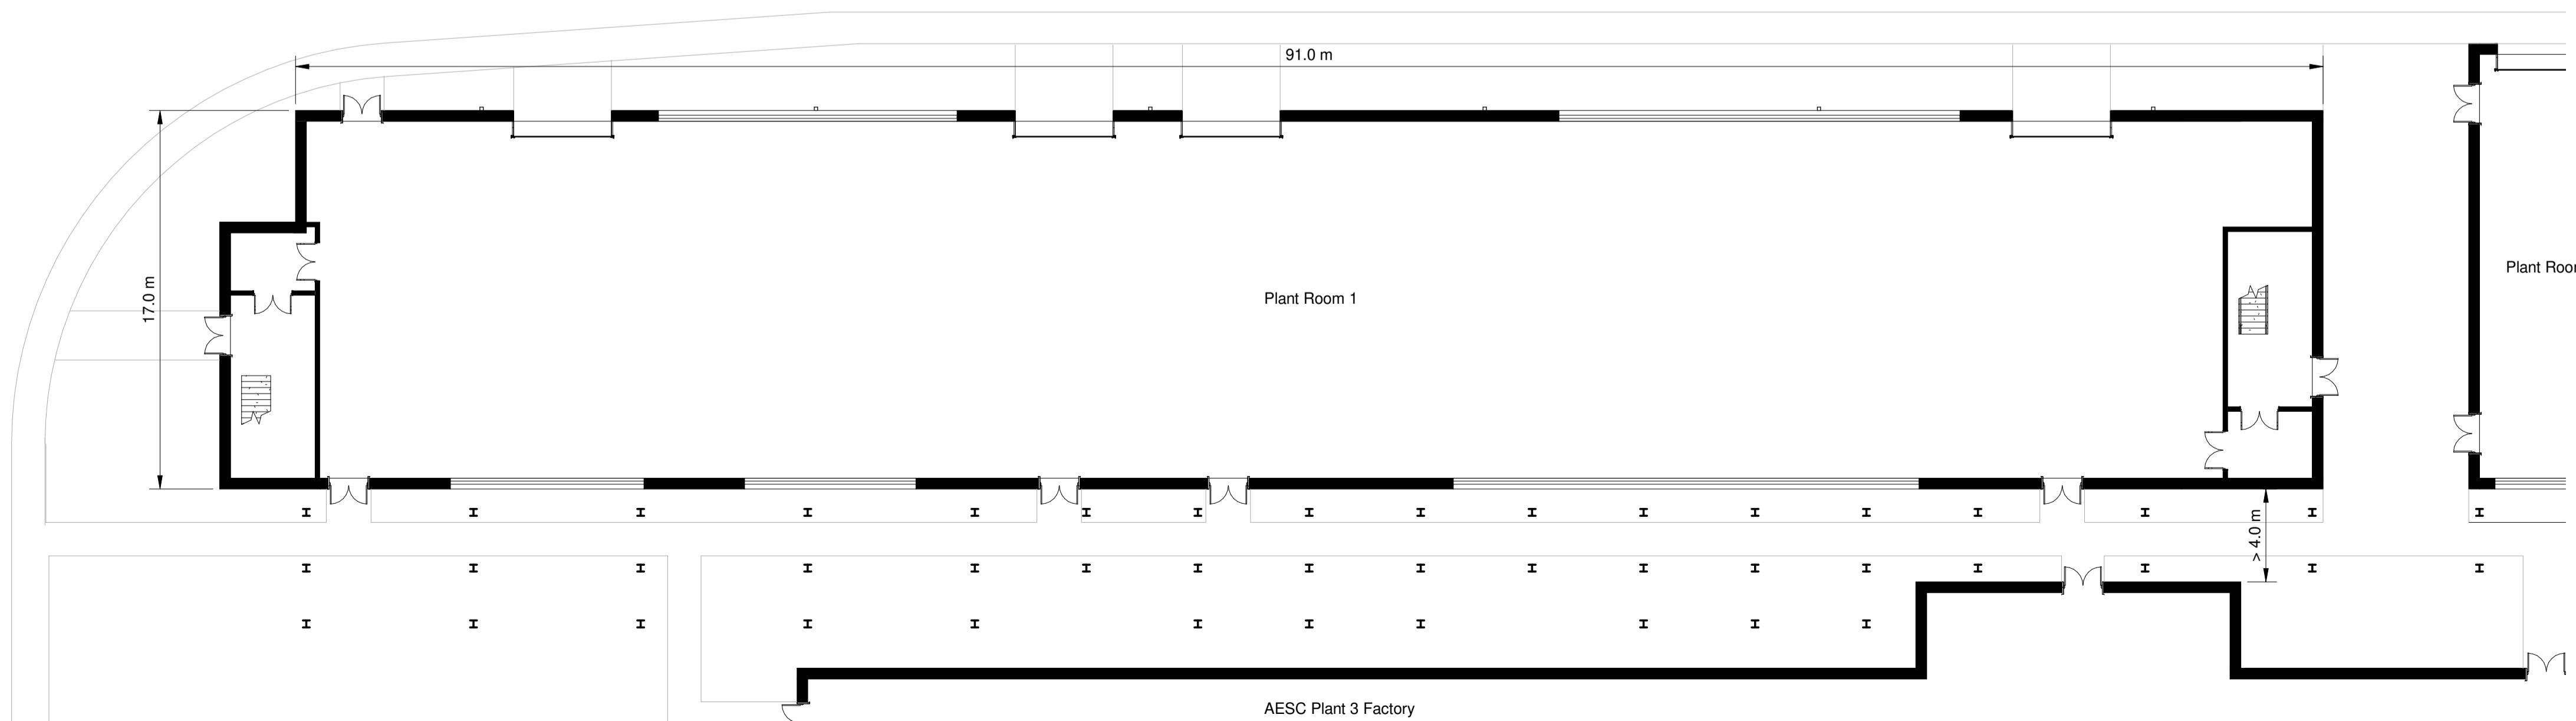

Plant Room 1 - Ground Floor Plan (+0.000m)
1 : 200



P02	Planning Submission	HH	JAT	29/09/23
Rev	Description	By	Apr	Date

rps MAKING COMPLEX EASY
A TETRA TECH COMPANY
Sherwood House, Sherwood Avenue,
Newark, Nottinghamshire, NG24 1QQ
T:01636 605 700 E: rpsnewark@rpsgroup.com

Client
AESC Wates

Project
AESC Giga Factories Plot 2
Planning

Title
AESC Plant 3 Factory
Plant Room 1
Proposed Plans

RPS Project Number NK020439P	Scale @A1 1 : 200	Date Created 03/07/23
Task Team Manager JAT	Information Author JGG	Task Information Manager OP
Status S2 (Suitable For Information)	Document Number 222	Revision P02