



If there are any discrepancies between given dimensions & site dimensions notify BDS immediately for clarification before proceeding further.

IF IN DOUBT ASK.

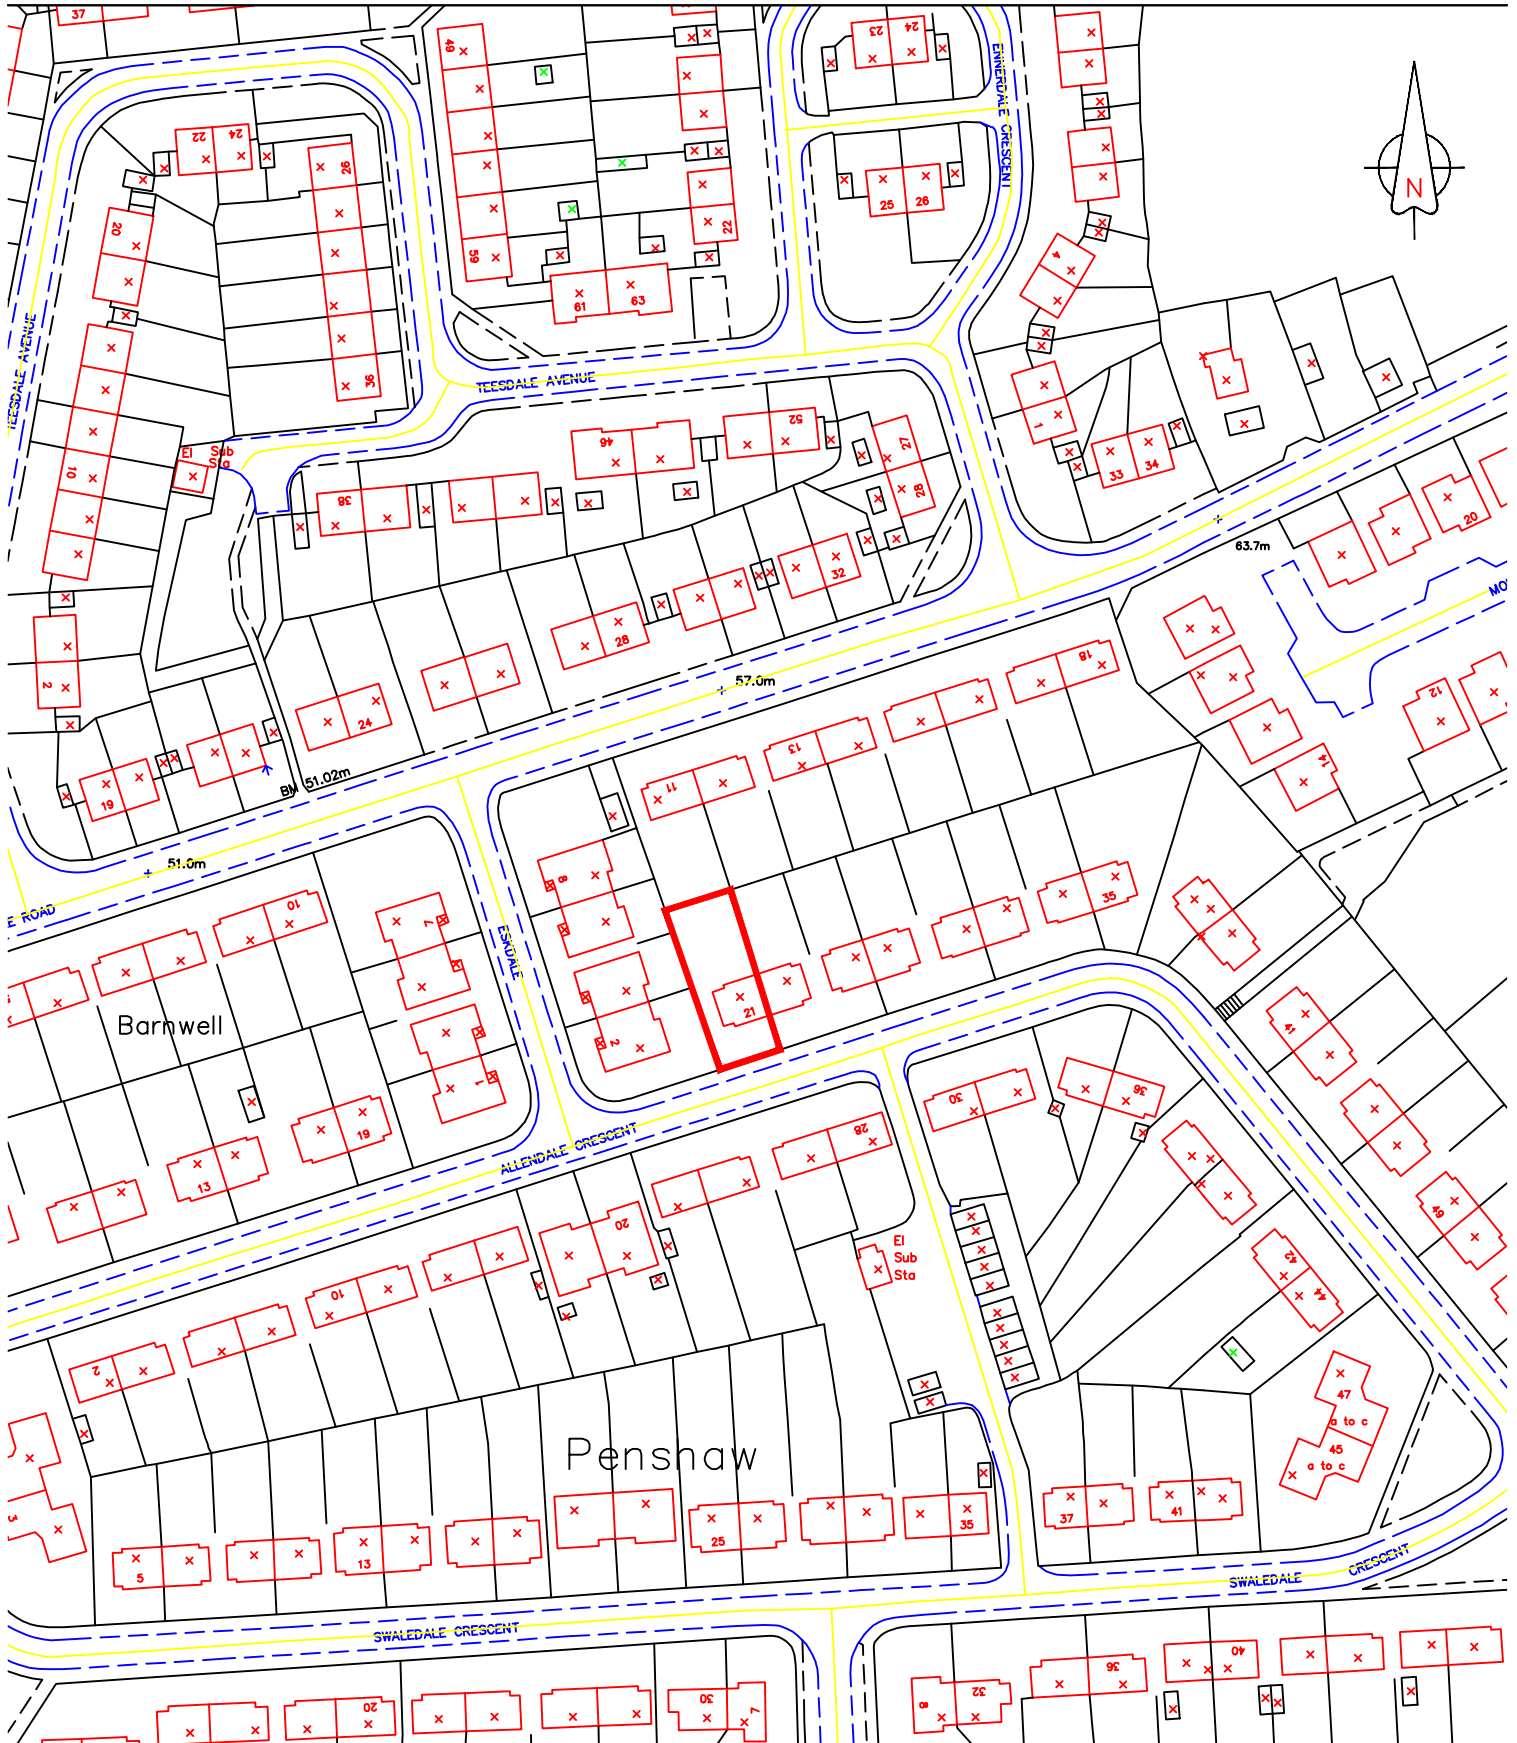

**BUILDING
DESIGN
SOLUTIONS
(NE) Ltd**

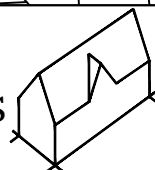

Office 305
St Peters Gate
Charles Street
Sunderland
SR6 0AN



Telephone: 0191 556 1012
email: info@buildingdesignsolutions.co.uk
web: www.buildingdesignsolutions.co.uk

Scheme:
21 Allendale Crescent
Title:
Side And Rear Extension

Client

P01 DATE REVISION HISTORY LINE 1
REVISION HISTORY LINE 2

DRAWN CHKD

Drawing No. / 003/12 Drawn SC Date Nov 12 Scale 1:1250 Check Status