

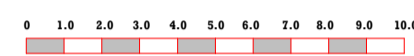


NOTES
All dimensions must be checked on site and not scaled from this drawing.



THIS DRAWING TO BE READ IN CONJUNCTION WITH DRAWING No GSA/0324/207(1)

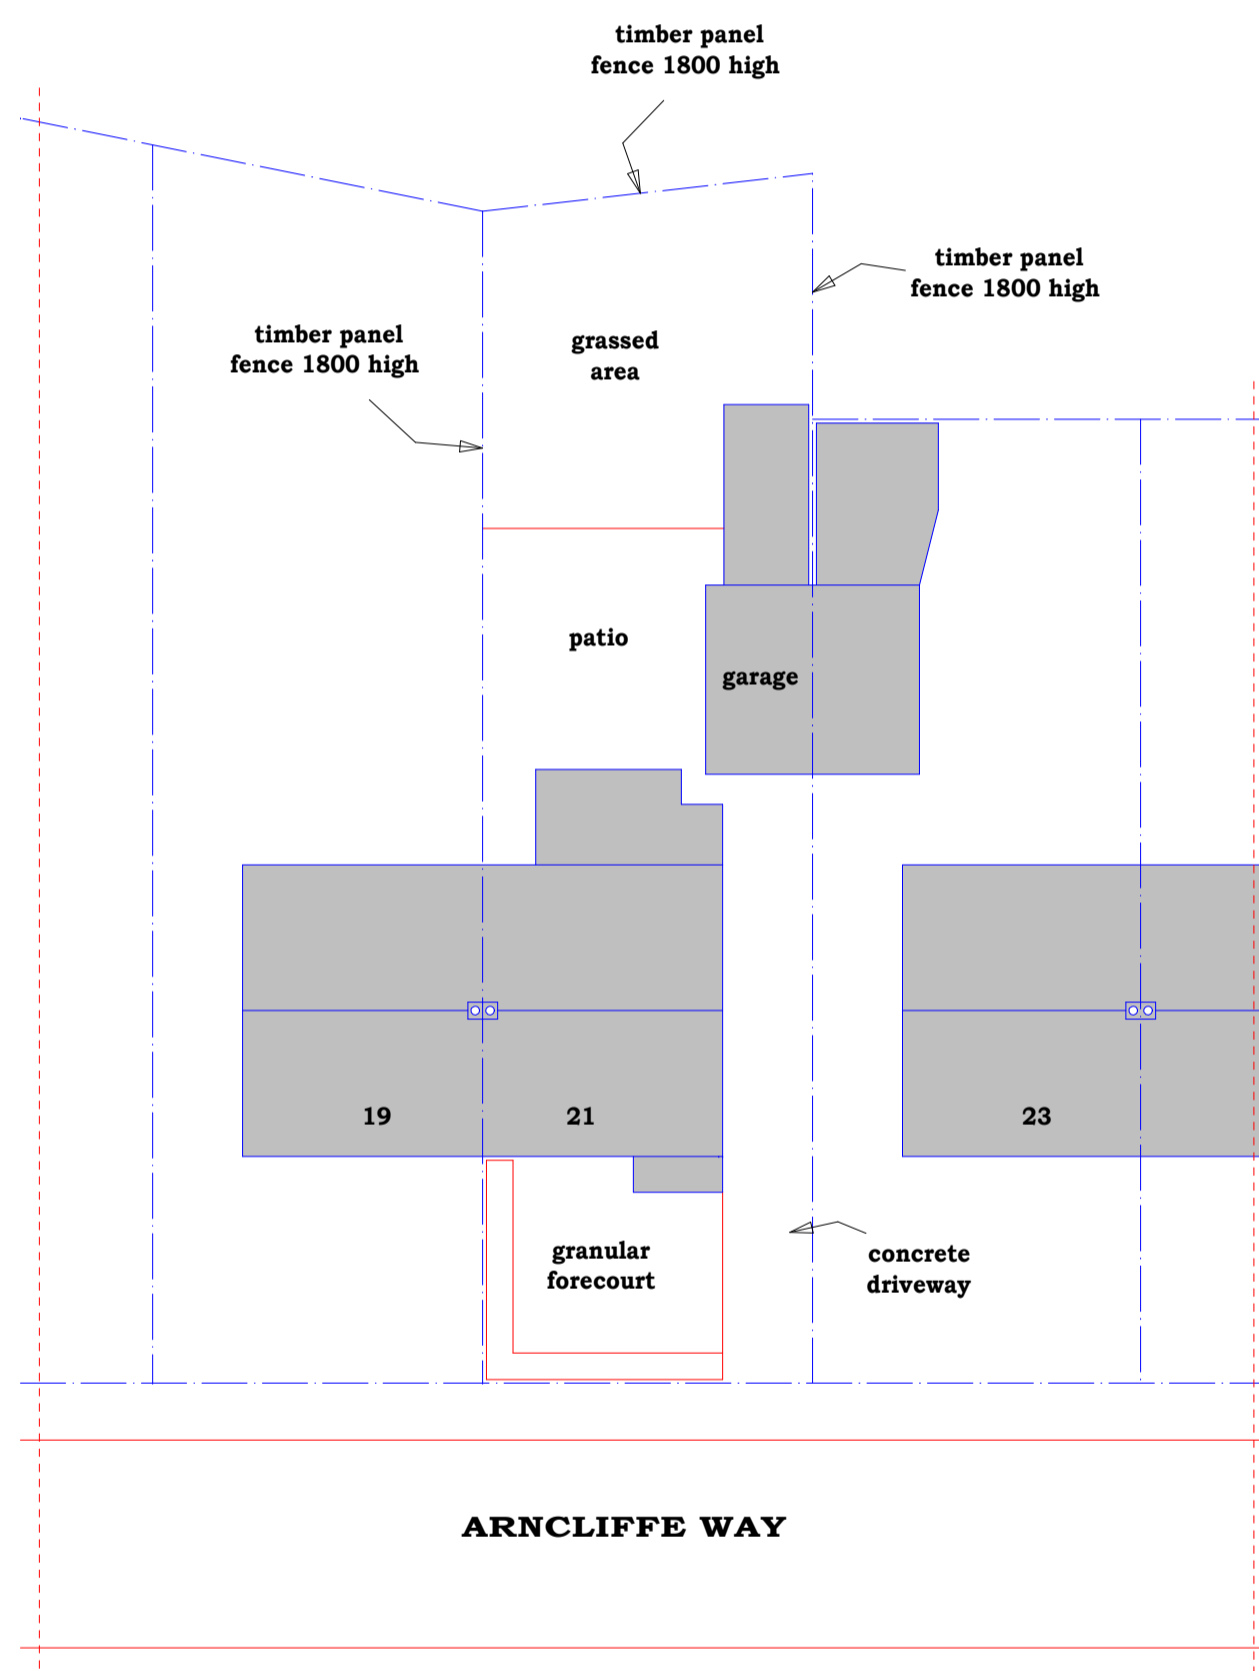

SCALE BAR - 1:200 in metres

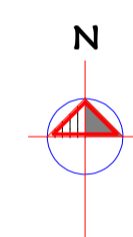

BLOCK PLAN AS EXISTING
SCALE - 1:200

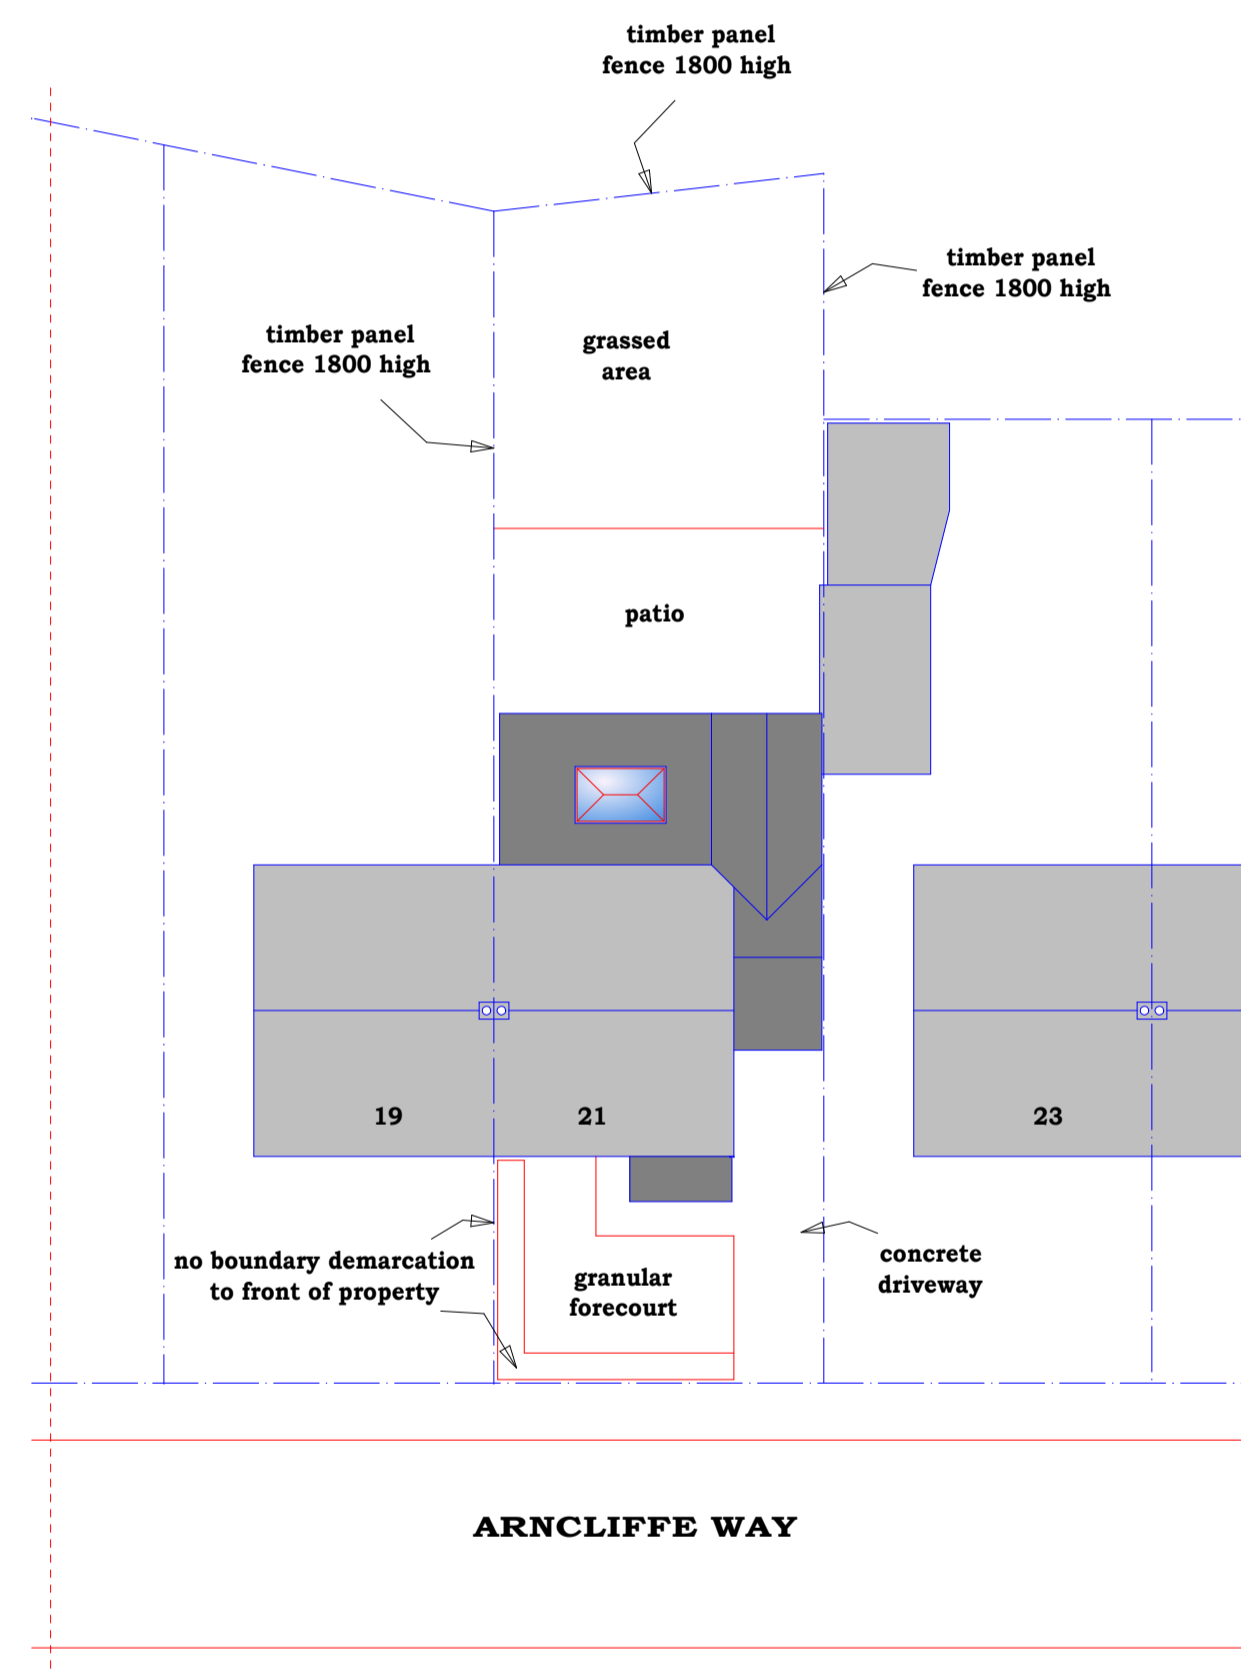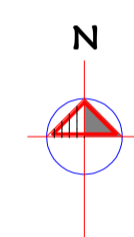

BLOCK PLAN AS PROPOSED
SCALE - 1:200

Date	Revisions
A APRIL 24	CHIMNEYS ADDED - PLANNING

GRAHAM SCOTT ASSOCIATES
M.I.A.S. C.Build Eng
MEMBER OF THE INCORPORATED ASSOCIATION OF ARCHITECTS & SURVEYORS. MEMBER OF THE CHARTERED ASSOCIATION OF BUILDING ENGINEERS.

Architectural Design Services
Structural Design Services
Building consultant
40 First Lane
Hessle
HU13 9EA
Tel: OFFICE 01482 649292
Tel MOBILE 07970 242325
Email: info@grahamscottassociates.co.uk

© copyright

Client **MR & MRS BUTTON**

Job Title
**21 ARNCLIFFE WAY
COTTINGHAM
EAST YORKSHIRE
HU16 5DH**

Drawing Title
**BLOCK PLANS - EXISTING
AND PROPOSED**

Scale **1:200**

Date **APRIL 24** Drawn by **GS**

Drawing No. **GSA/0324/207(2)** Rev. **A**