



West facing elevation - as proposed

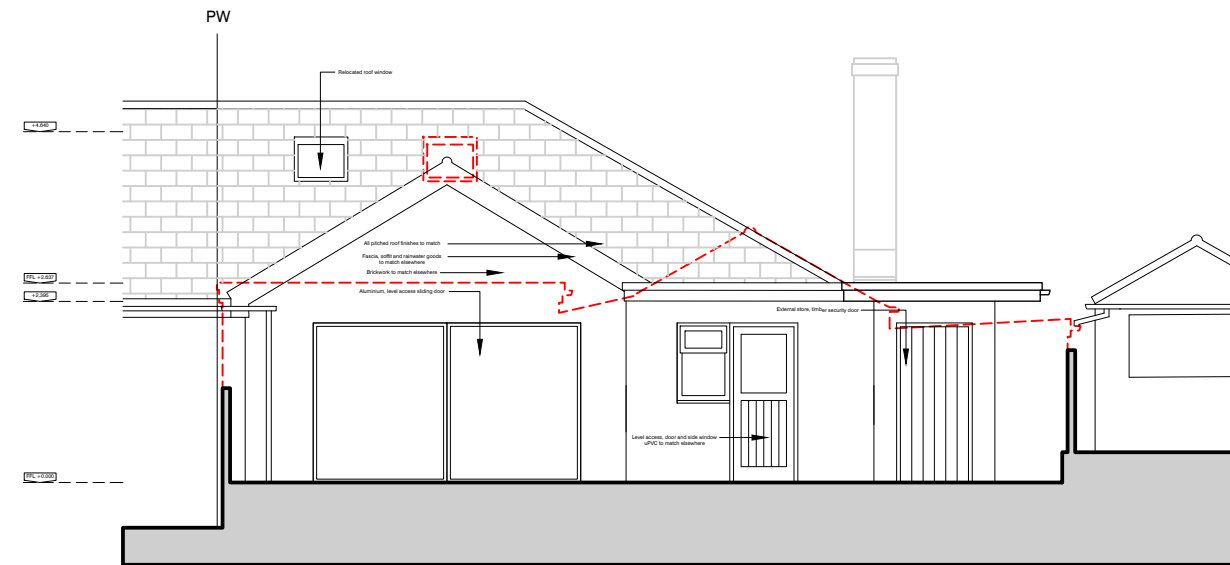

South facing elevation - as existing



North facing elevation - as proposed

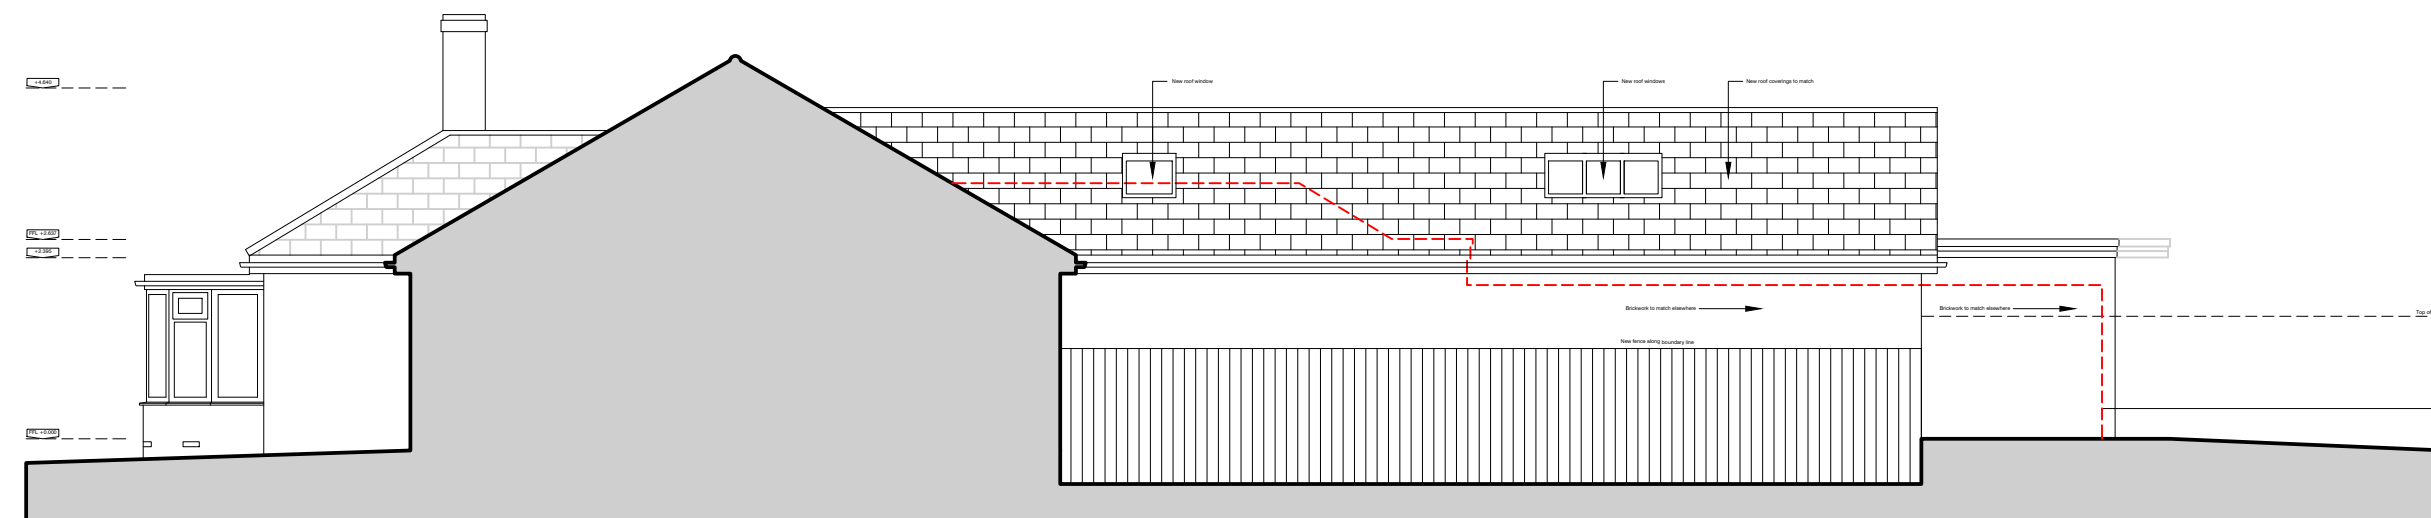

East facing elevation - as existing


Notes

This drawing is to be read in conjunction with all related Architectural and Engineer's drawings and any related manufacturers information and guidance.
This document is the copyright of PLAN, and is made available on the express condition that it shall not be used in connection with any other project than that noted below.

© PLAN

Contact - 07779323211

Details subject to final structural proposals
For client comment and approval
Specification to be agreed with client
Coordinate with room elevations on site

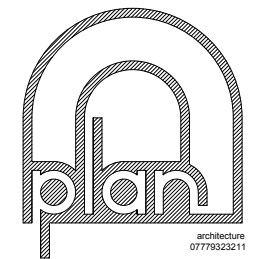

STATUS - PLANNING

Rev.	Date	Notes	Ini.
A.	5th Jan 2024	Adopt final client comments	DMS.

Client : Mr & Mrs Codd
Project : 7 The Glen
Kirkella,
HU10 7TN
Title : Elevations as proposed
Scale : 1:100@A3
Date : September 2023
Check : DMS
Job No. : COD01
Drawing No. : AL(0)011
Revision : A