



Front Elevation (South) 1:100




Side Elevation (East) 1:100

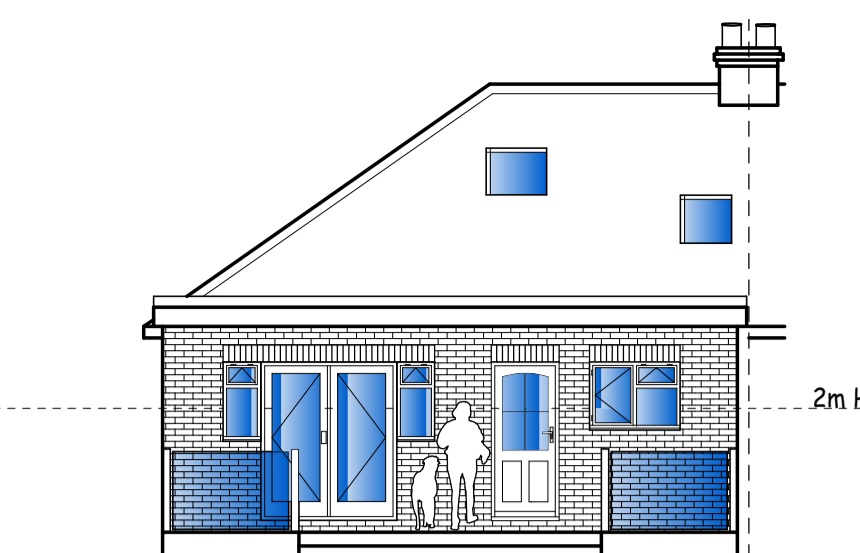


Rear Elevation (North) 1:100

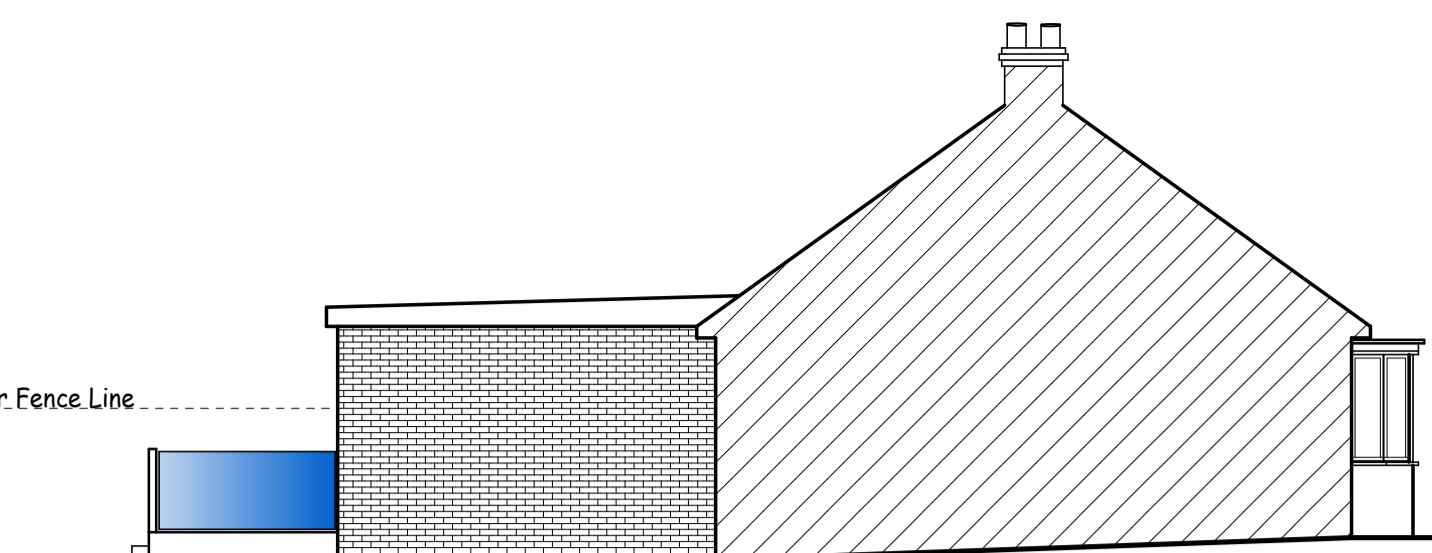


Side Elevation (West) 1:100

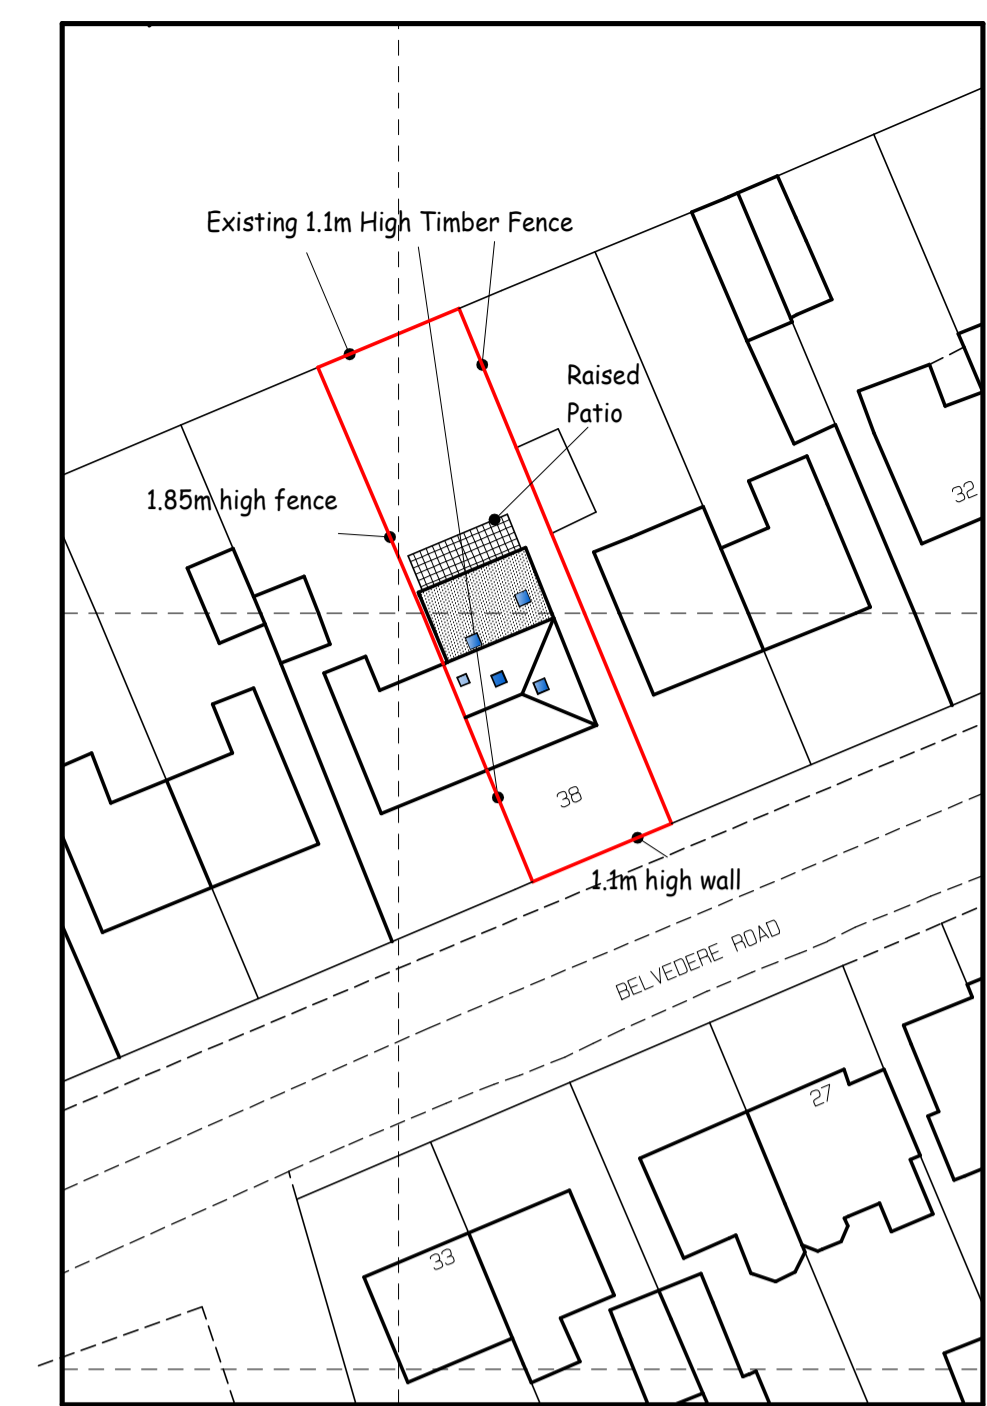

Block Plan (1:500)

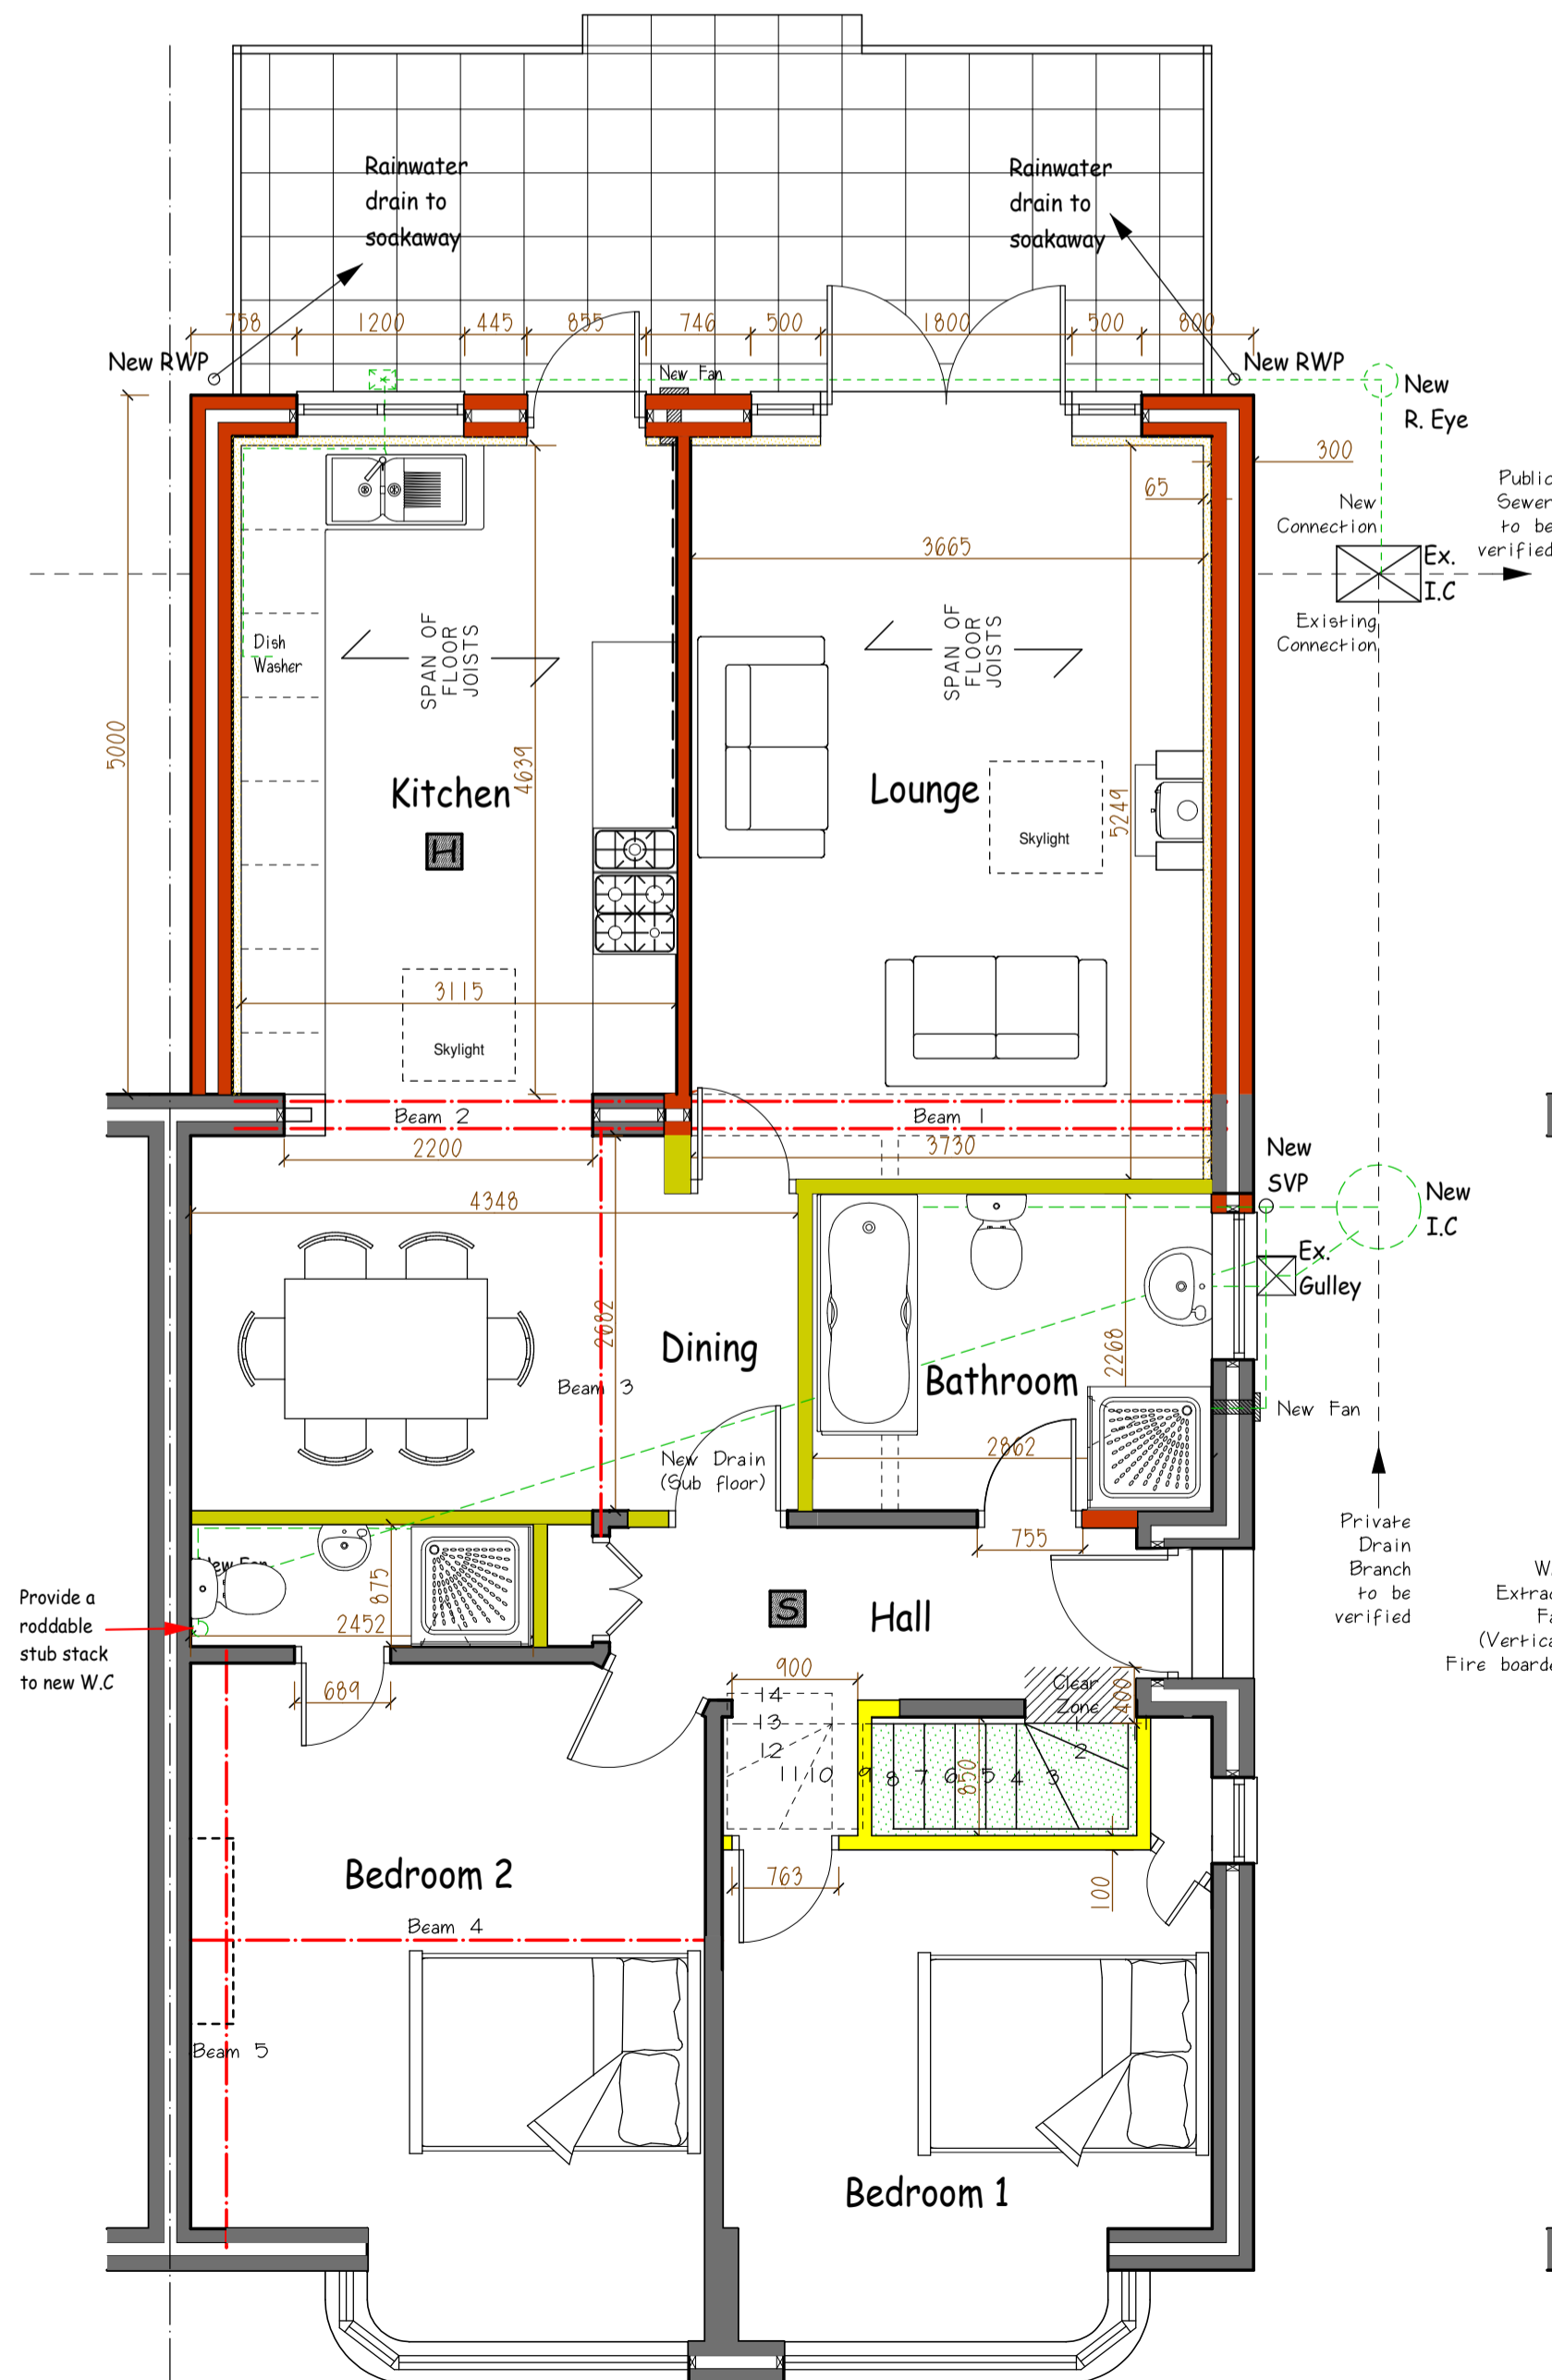


Ground Floor Plan (1:50)

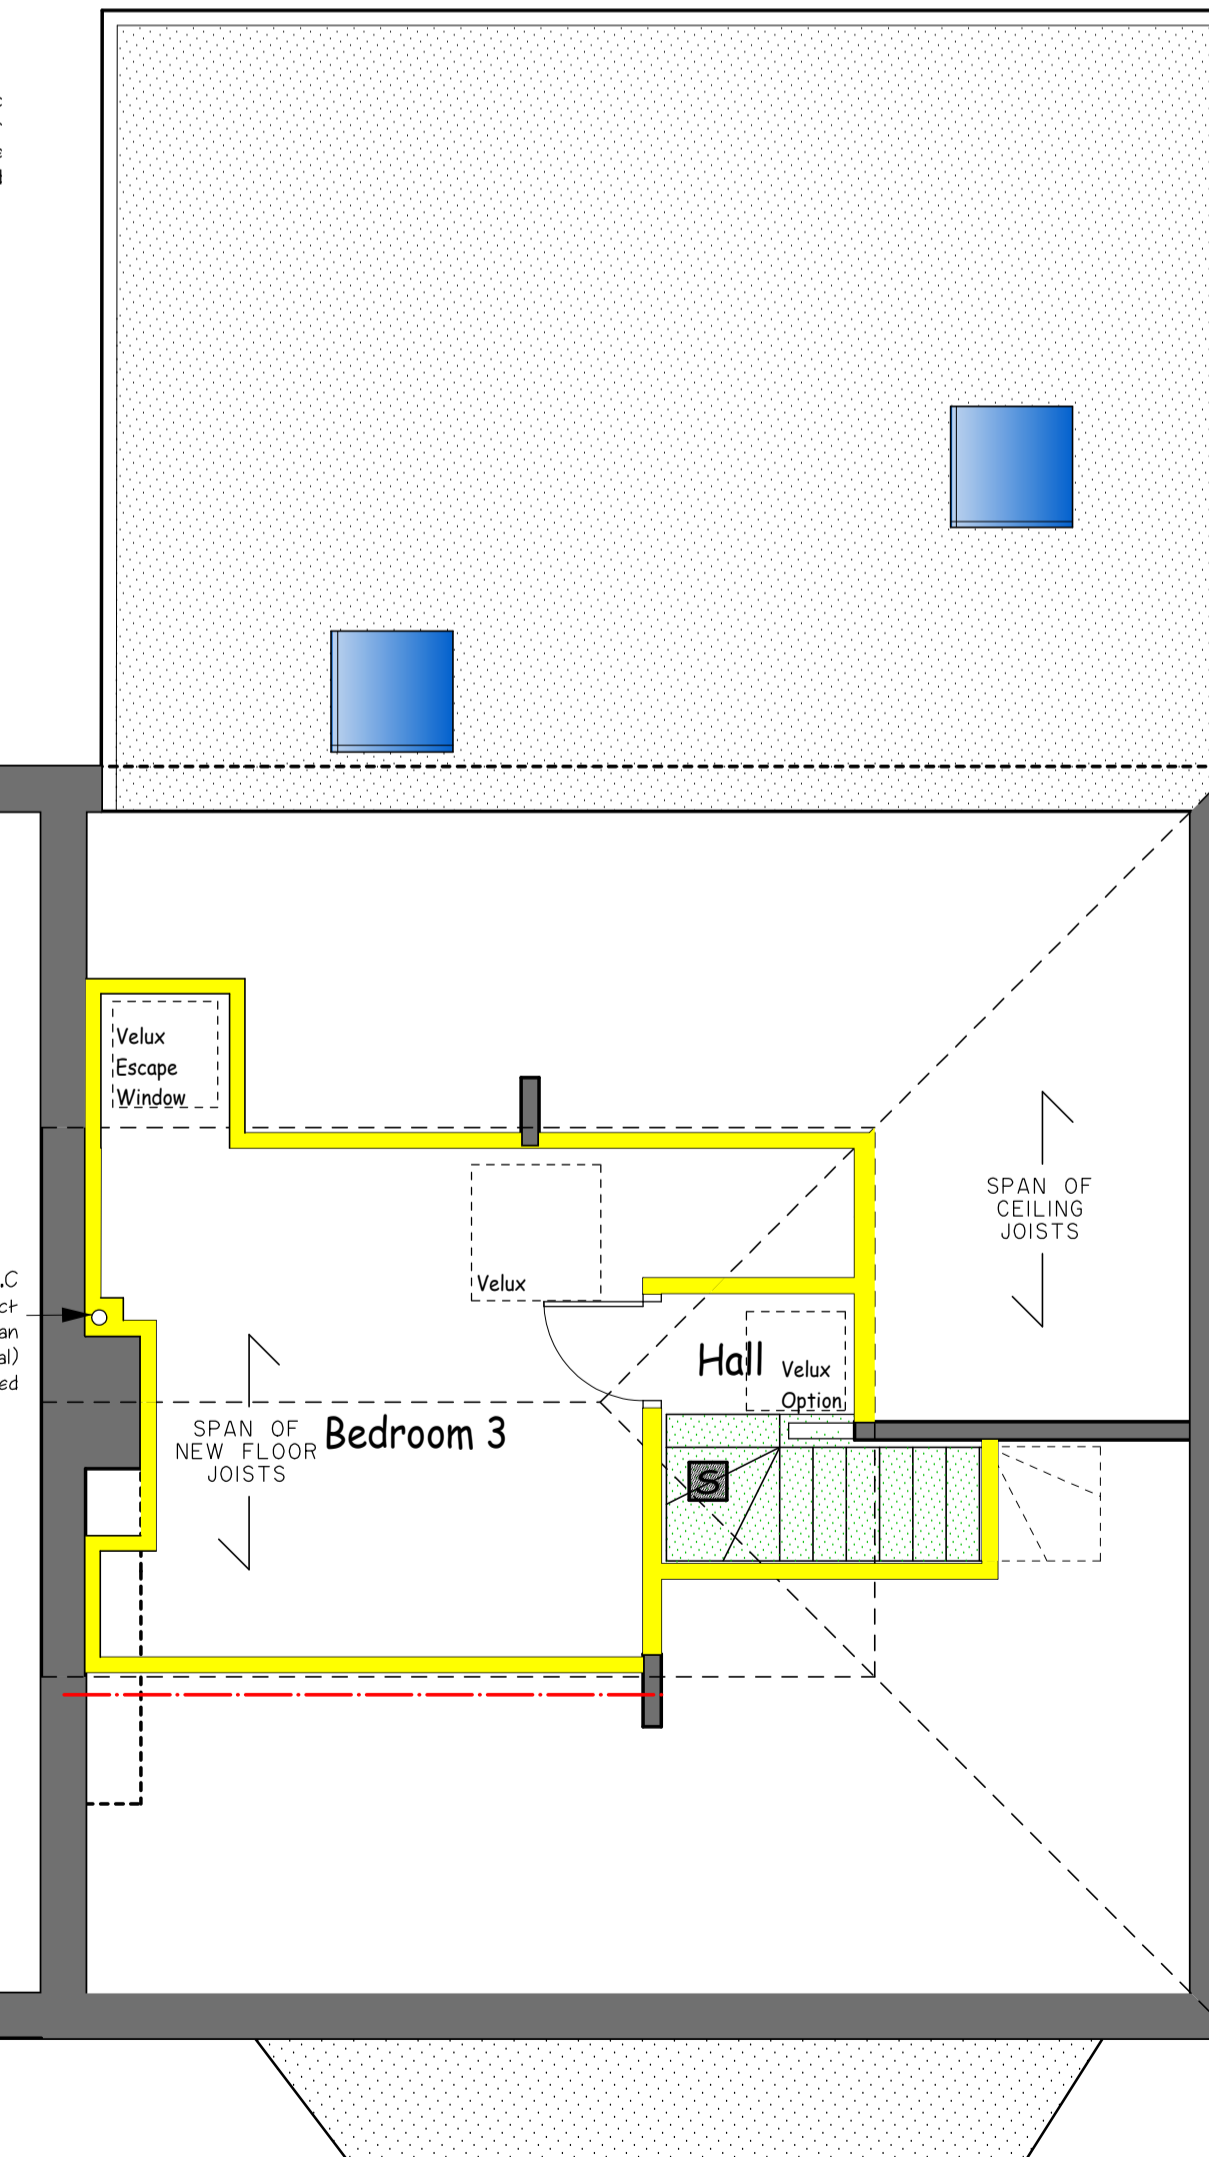

Loft Plan (1:50)

Beam 4, Section (1:20)

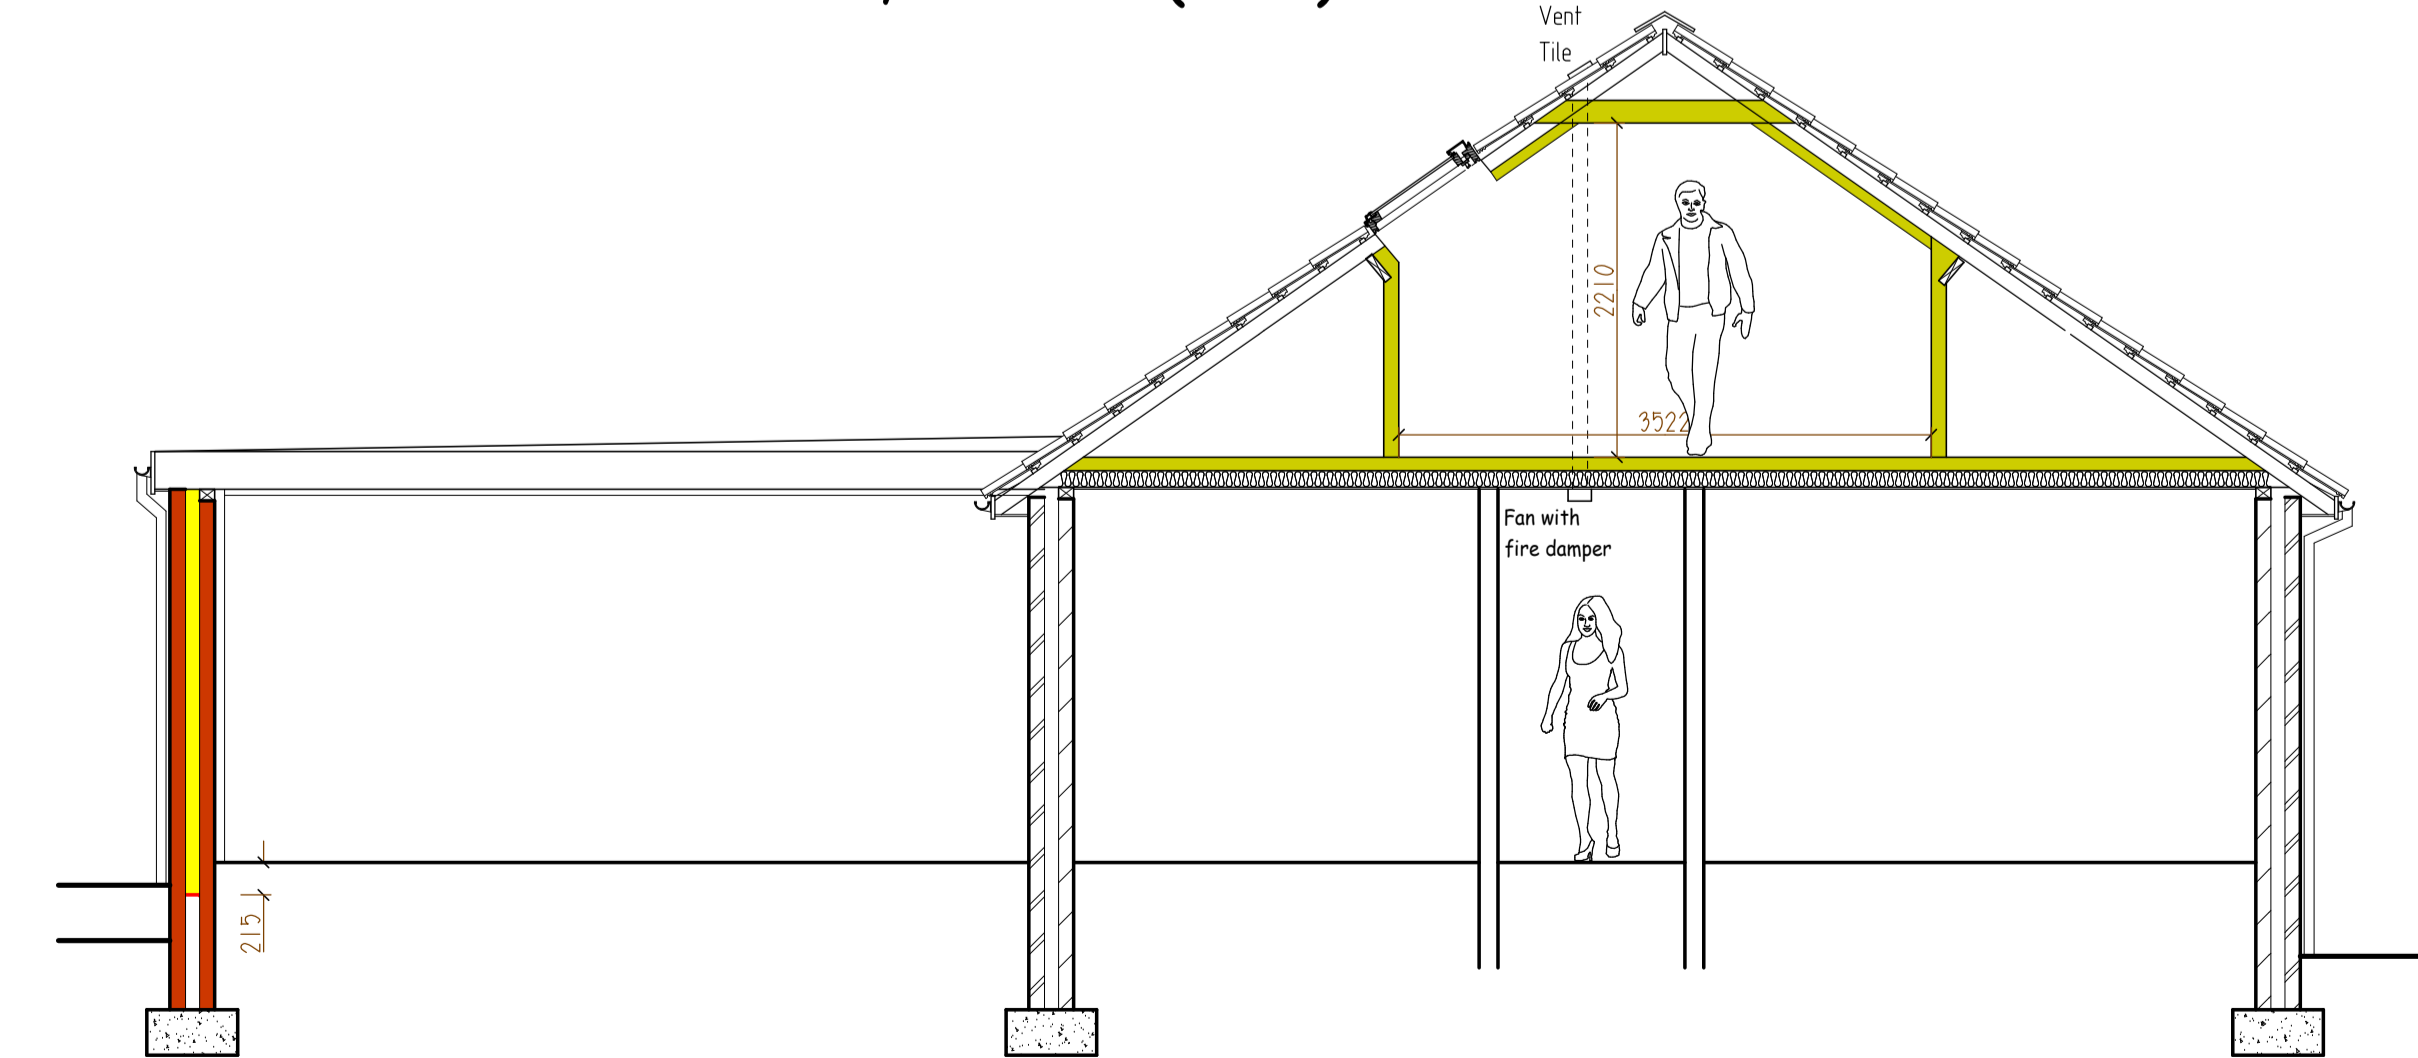

Section A-A (1:50)



<p>Dixon & Associates Consultants in Building, Architectural and Technical Services</p> <p>8 KING STREET BRIDLINGTON EAST YORKSHIRE YO15 2DQ Telephone: (01262) 425 100 Email: info@dixonassociates.org</p>	
Client	Mr. S. Turner.
Location	38 Belvedere Road Bridlington East Yorkshire YO15 3NA
Drawing Title	Proposed single storey rear extension and conversion of loft space. Erection of raised patio to rear. AMENDED PLAN
Planning Application Status:	Pending Approval <input type="checkbox"/> As Approved <input type="checkbox"/> Exempt <input type="checkbox"/>
Building Regulations Status:	Pending Approval <input type="checkbox"/> As Approved <input type="checkbox"/> Exempt <input type="checkbox"/>
Drwg. No.	Rev
2305D	3. B