


Communal stair

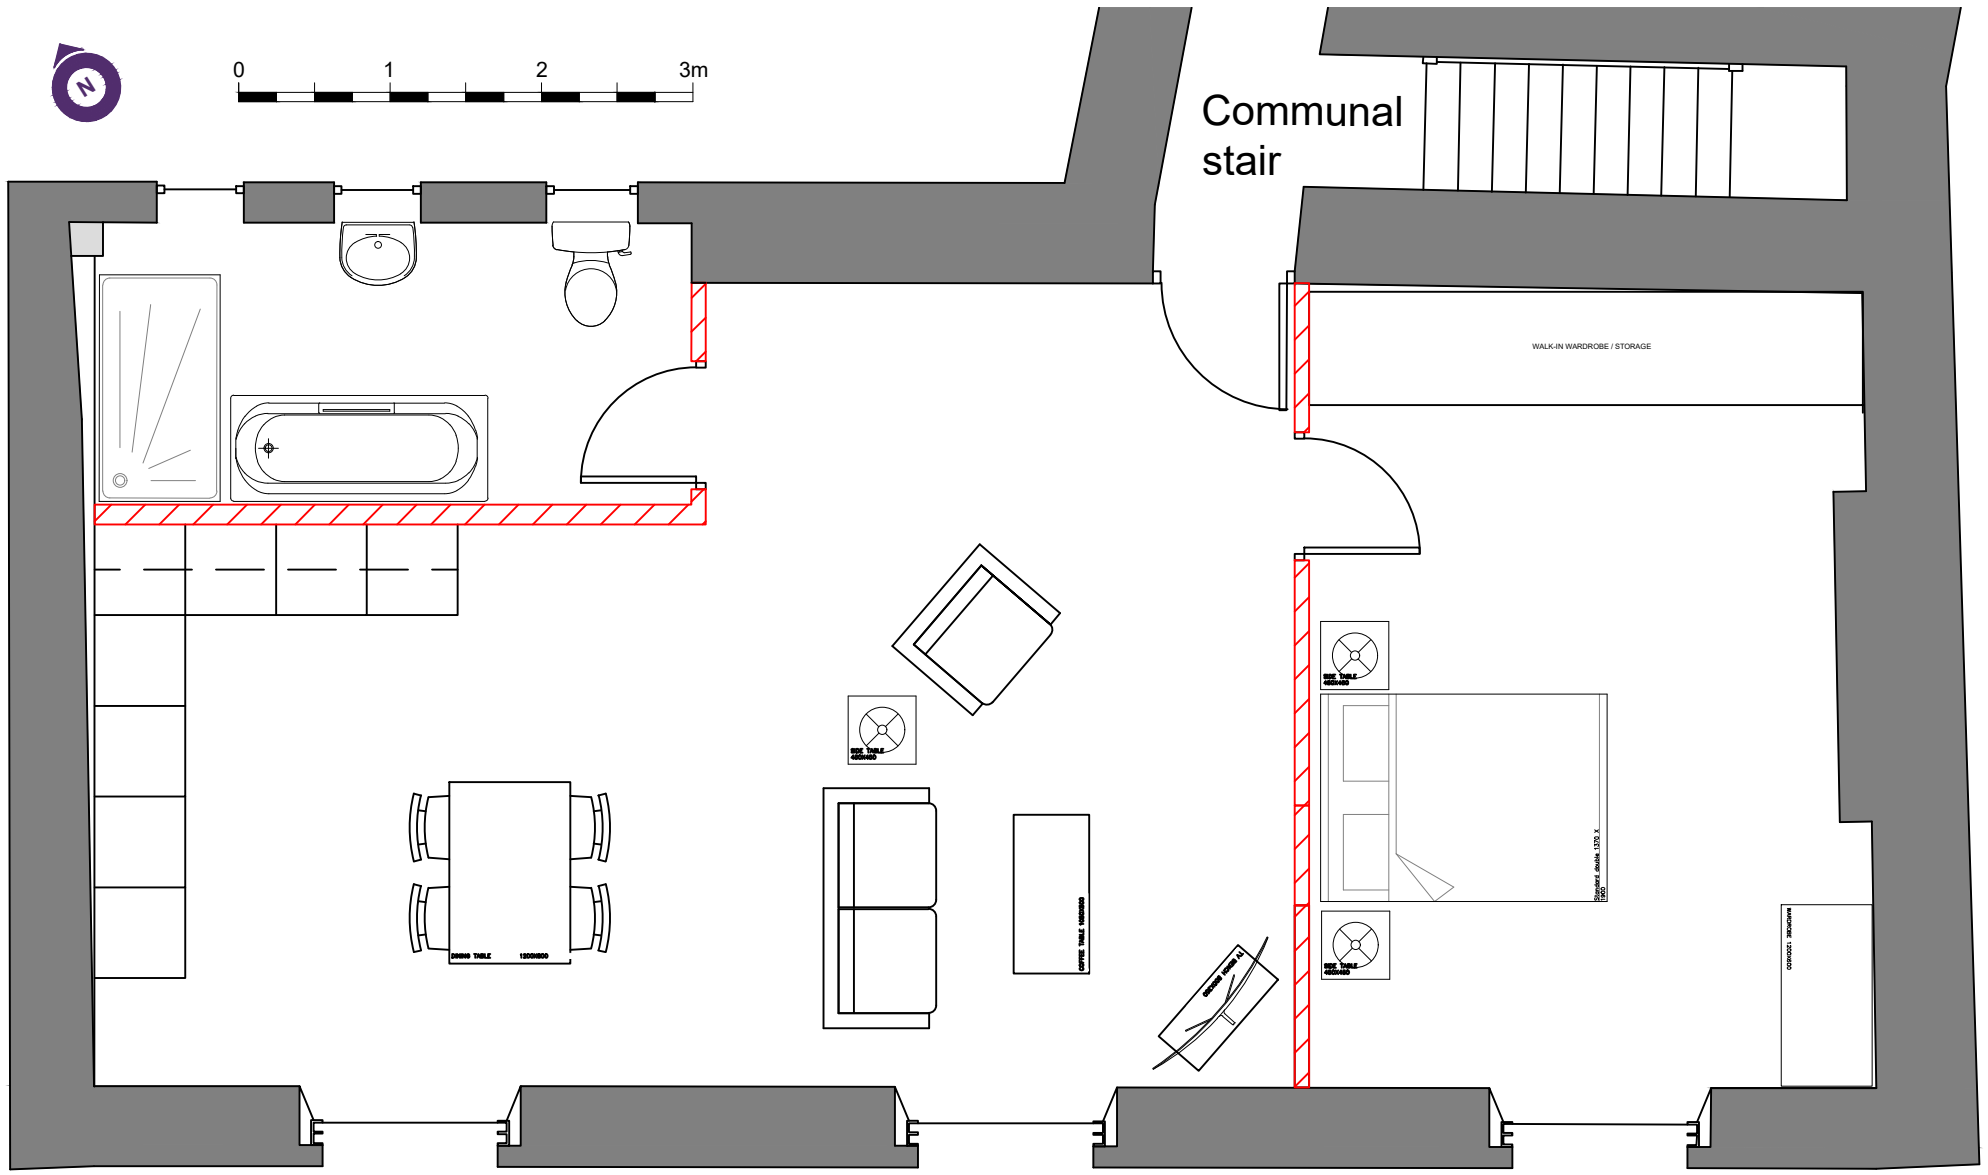

St Catherine's Court  
Berkeley Place, Bristol  
BS8 1BQ  
T: 0117 922 1222  
www.carterjonas.co.uk



Date	Revisions	By

Client  
Cirencester Estates Ltd

Job Title  
The Woolmarket  
Dyer Street  
Cirencester  
GL7 2PR

Drawing Title		
Proposed Layout		
Unit 2a		
Scale	Drawn by	EB
Date	Checked by	TL
Job No.	Dwg. No.	Rev.
1:50 @ A4		
11.03.24		
J0059474	06-P	-