


Communal
stair

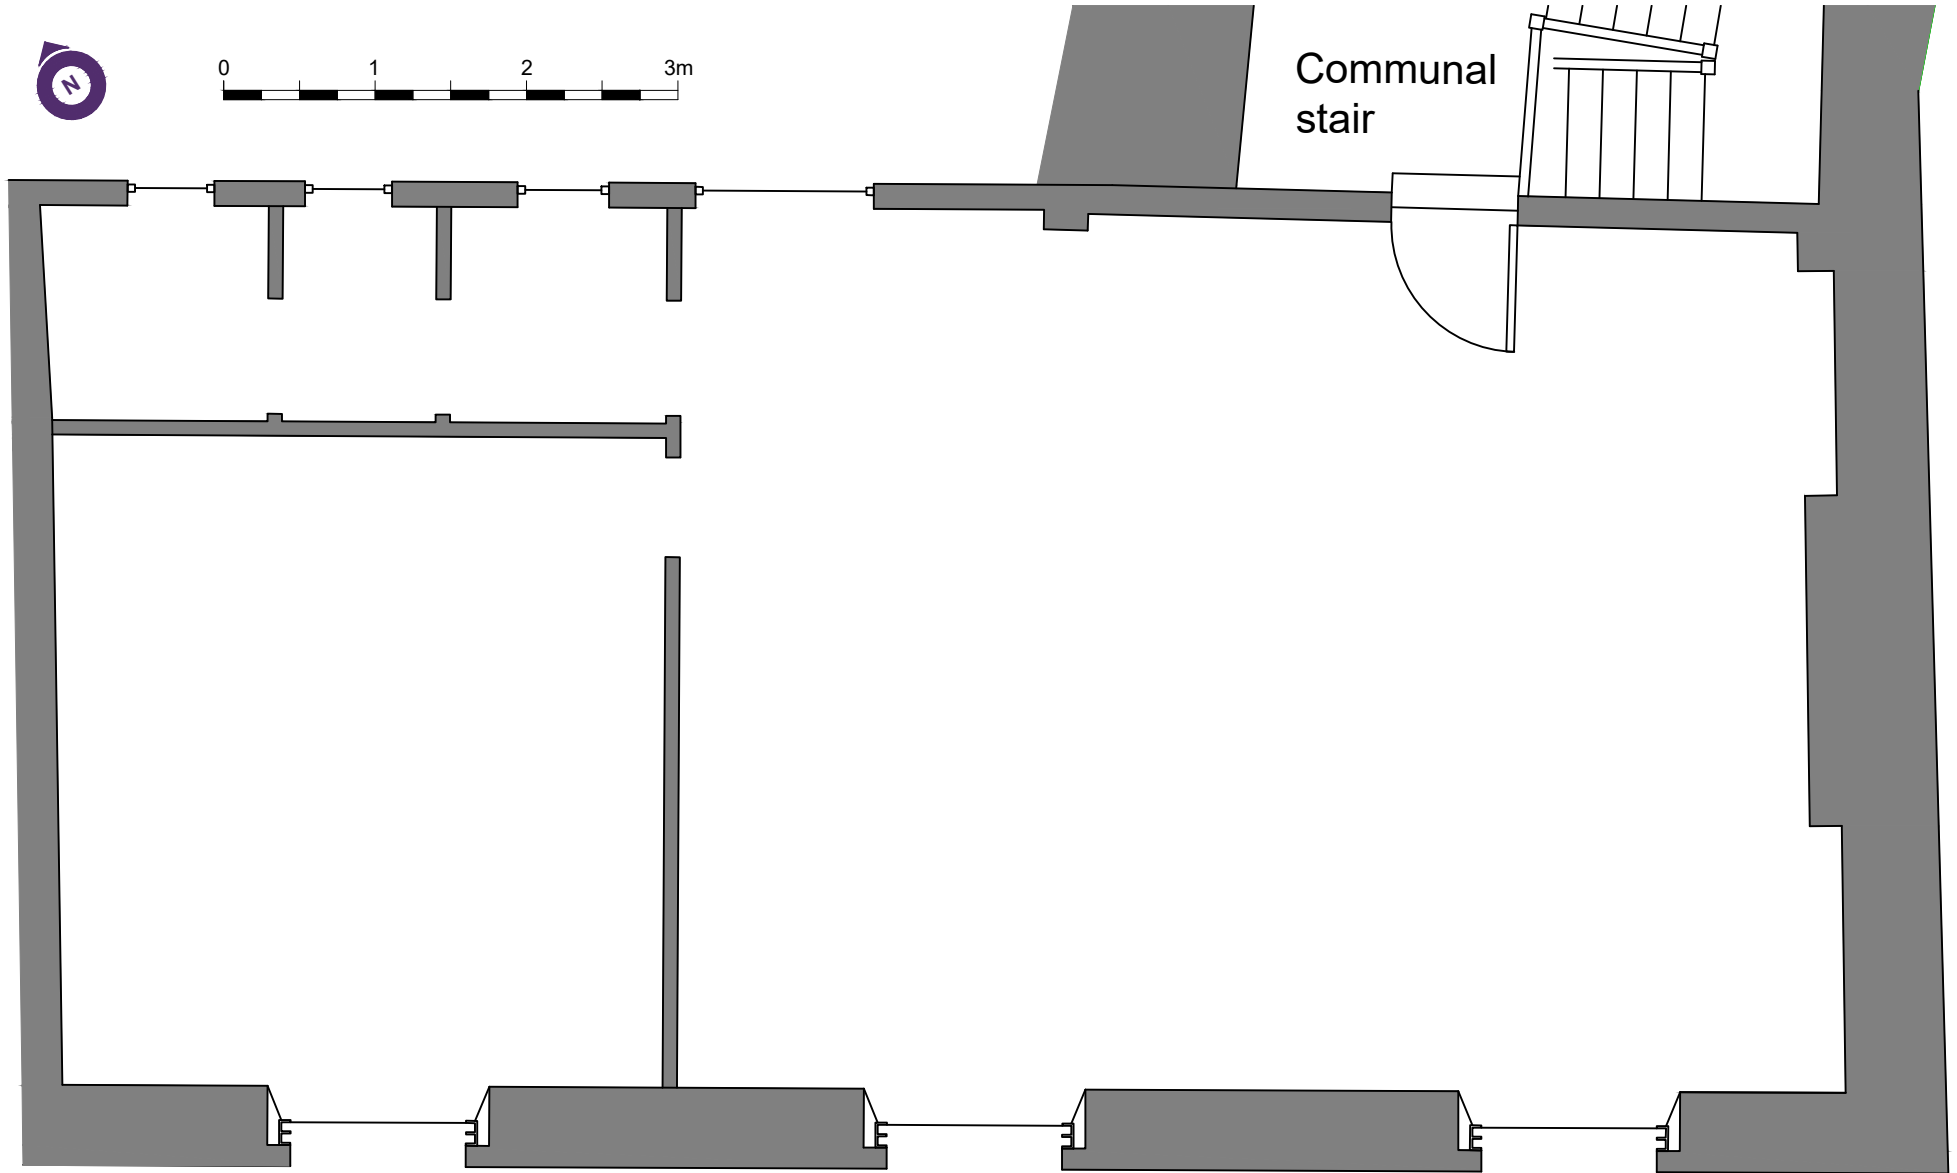

St Catherine's Court
Berkeley Place, Bristol
BS8 1BQ

T: 0117 922 1222
www.carterjonas.co.uk

Carter Jonas

Date

Revisions

By

Client
Cirencester Estates Ltd

Job Title
The Woolmarket
Dyer Street
Cirencester
GL7 2PR

Drawing Title
Existing Layout
Unit 2b

| | | | |
|---------|-------------|------------|----|
| Scale | 1:50 @ A4 | Drawn by | EB |
| Date | 11.03.24 | Checked by | TL |
| Job No. | Cirencester | Dwg. No. | |
| | | Rev. | - |

J0059474 07-E