



FRONT EAST

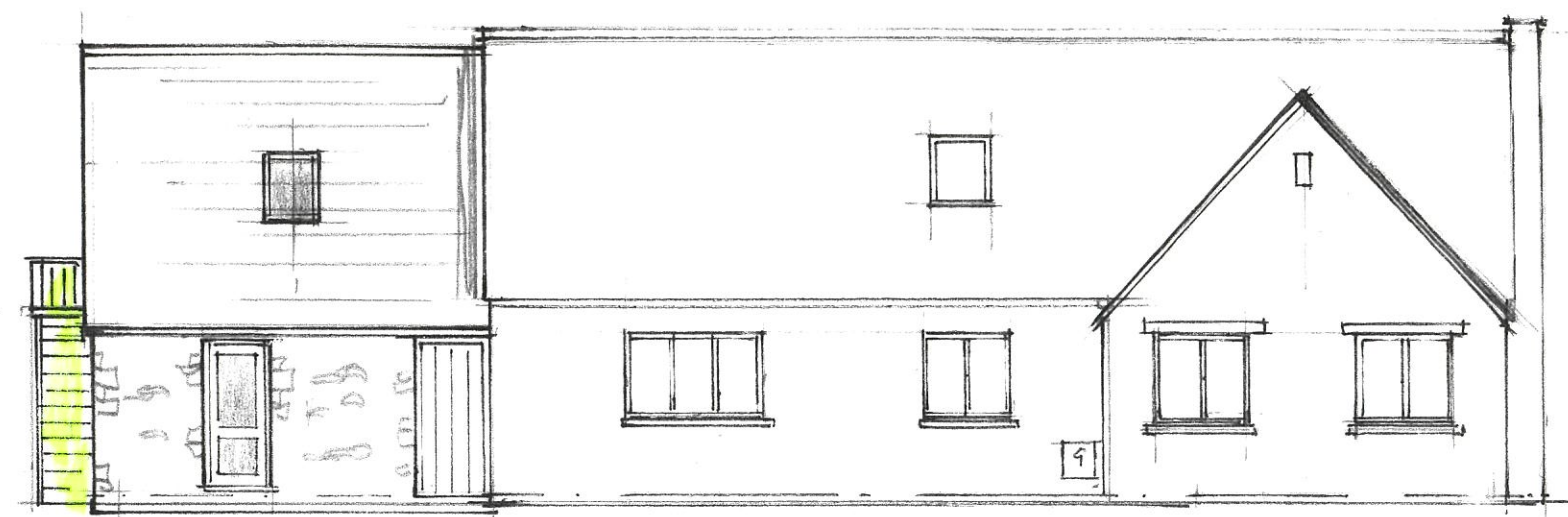

REAR WEST

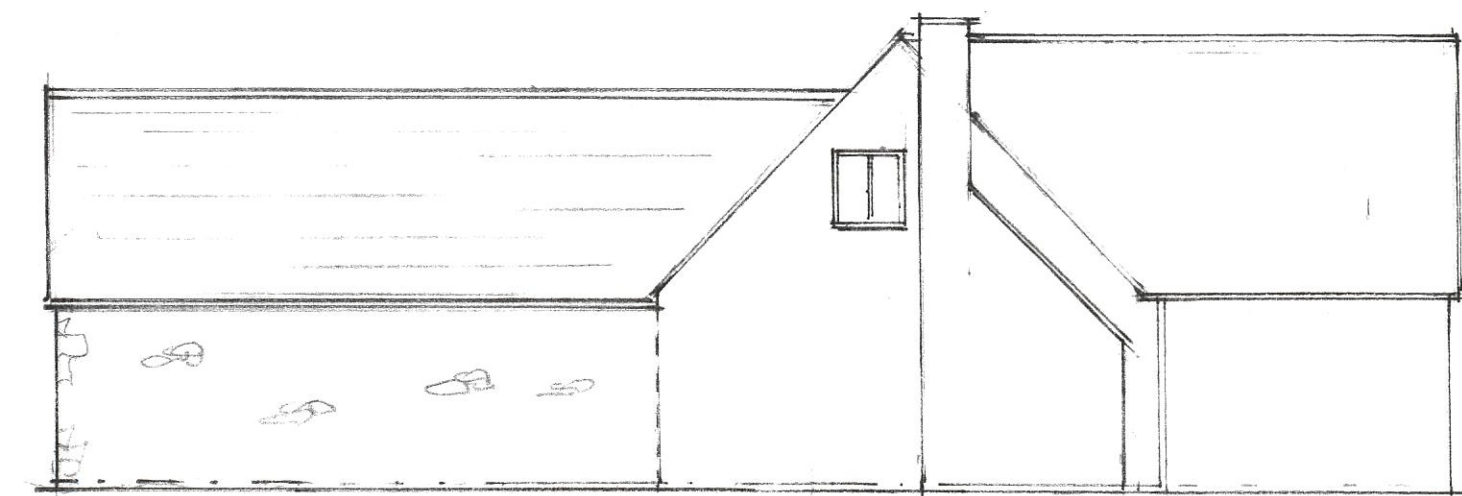

SIDE SOUTH



SIDE NORTH

'B' EXTERNAL STAIR

JS/2022/P02^B @ A3