
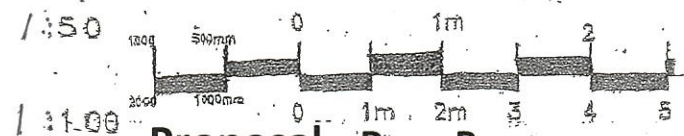


OS MasterMap 1250/2500/10000 scale  
 Wednesday, September 21, 2022, ID: CM-01062080  
 www.centremapslive.co.uk

1:1250 scale print at A4, Centre: 417564 E, 220576 N

© Crown Copyright, Ordnance Survey. Licence no. AC0000849896

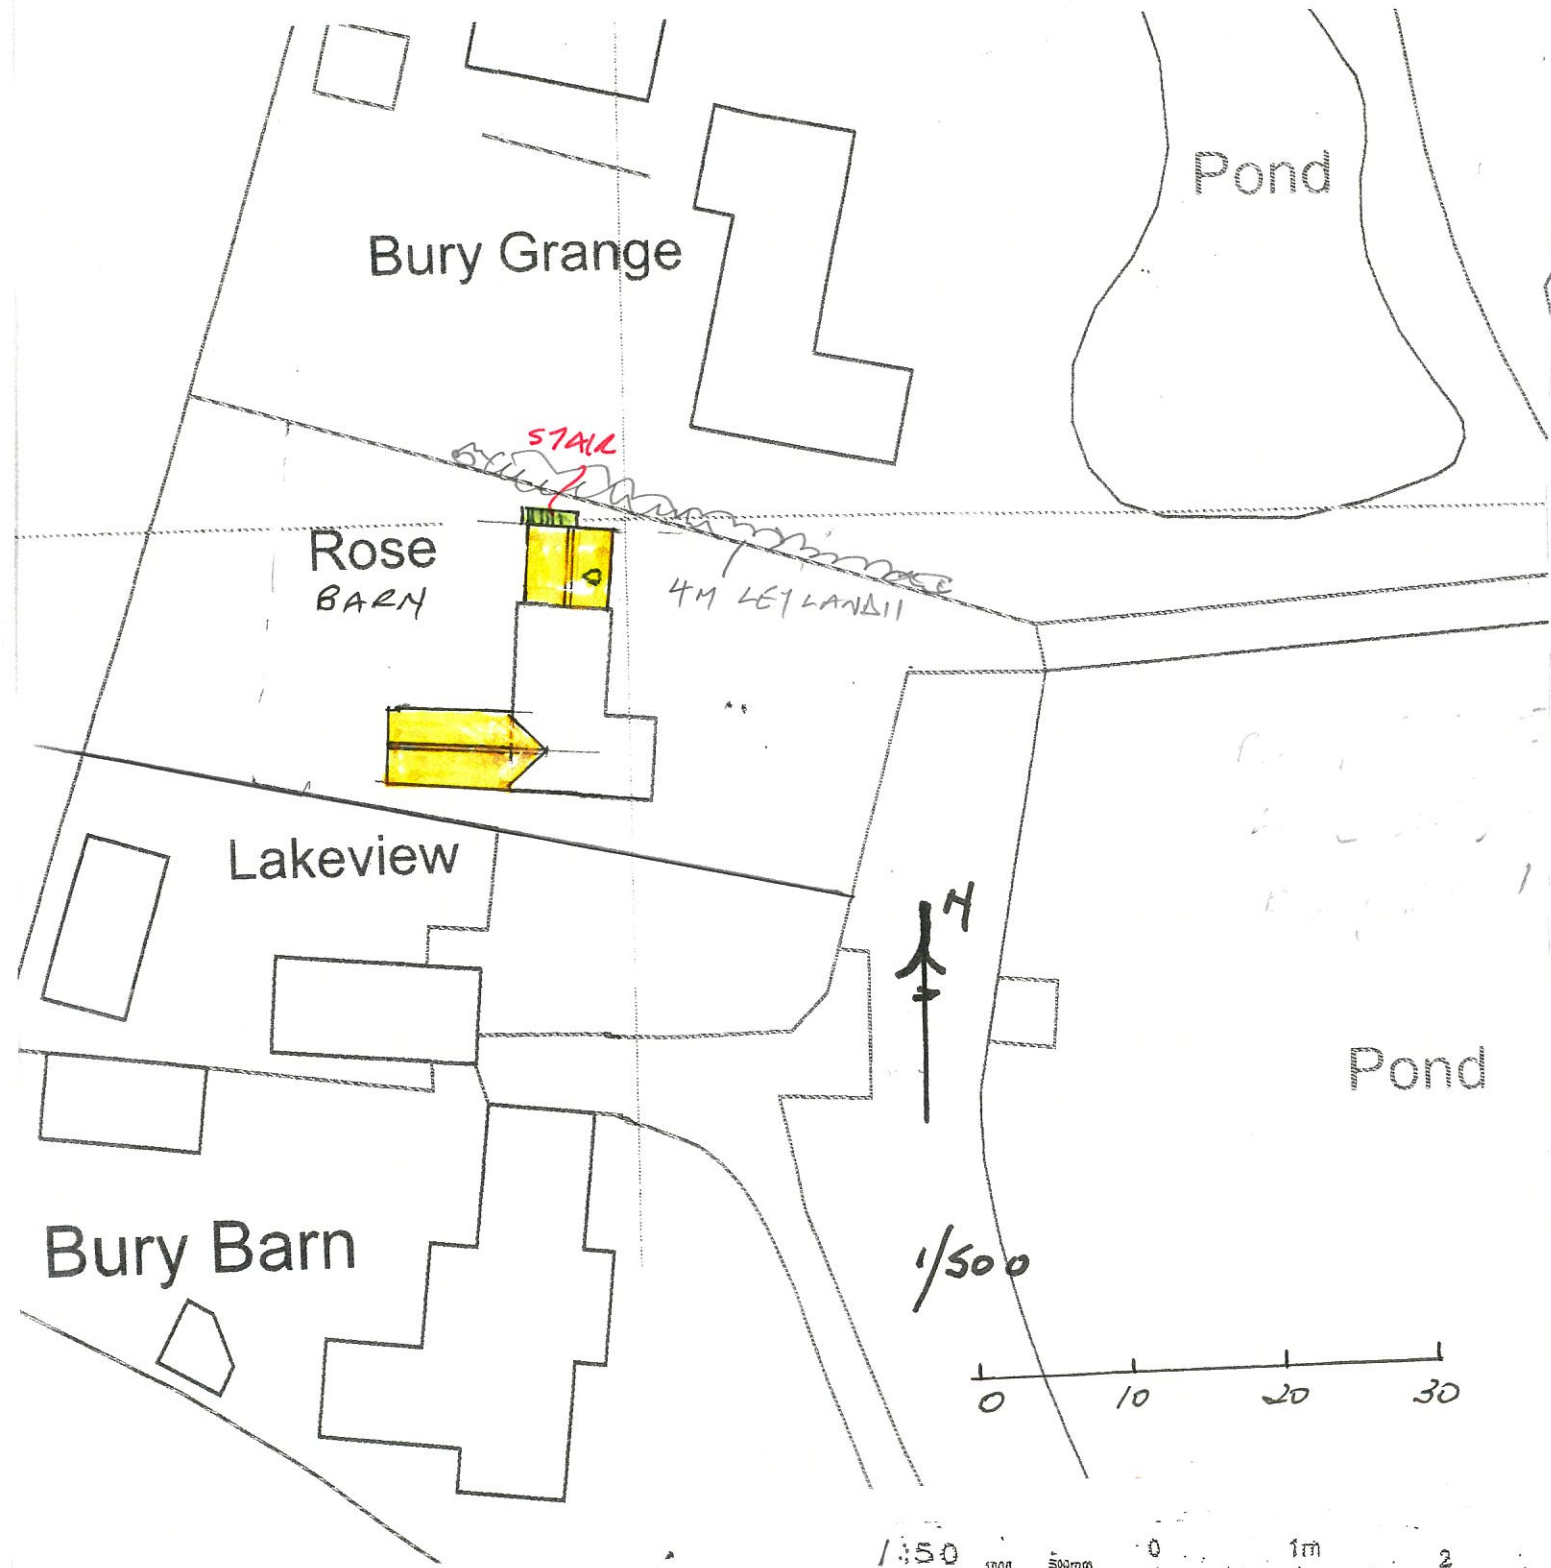

'B' EXTERNAL STAIR  
 A BOUNDARY CLARIFIED ON 1/500

Proposal - Rose Barn  
 JJ/2022/P05B