


OS MasterMap 1250/2500/10000 scale
 Wednesday, September 21, 2022, ID: CM-01062080
 www.centremapslive.co.uk

1:1250 scale print at A4, Centre: 417564 E, 220576 N

©Crown Copyright Ordnance Survey. Licence no. AC0000849896

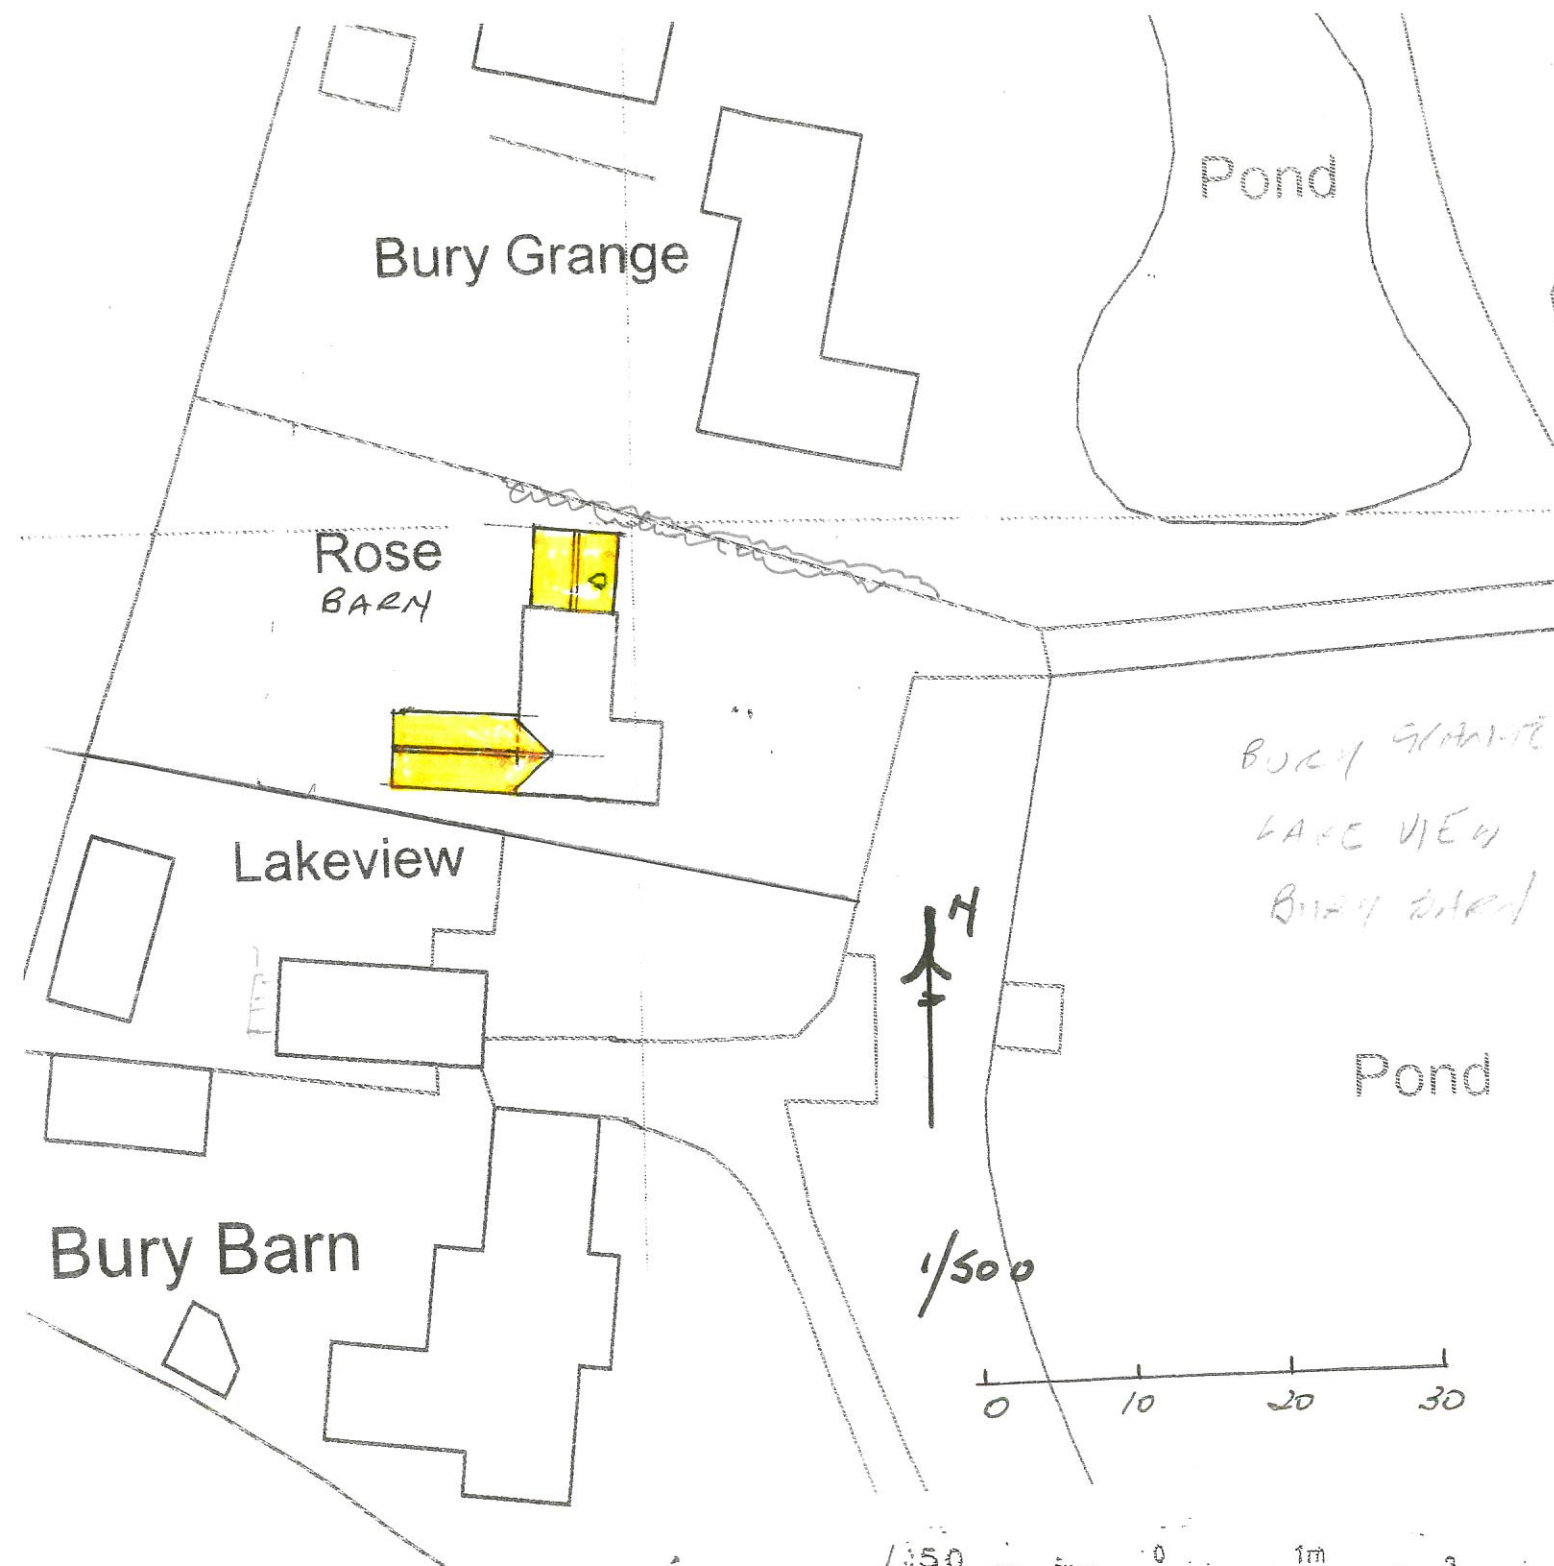

A BOUNDARY
 CLARIFIED
 ON 1/500
 AS APPROVED

Proposal - Rose Barn
 JJ/2022/P05 A