




'A' OAK

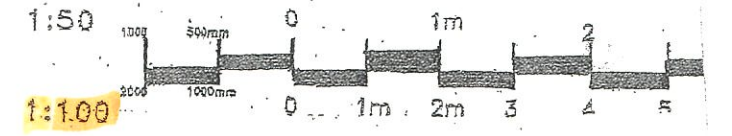

Proposal - Rose Barn
 JJ/2022/P02 @A3 A

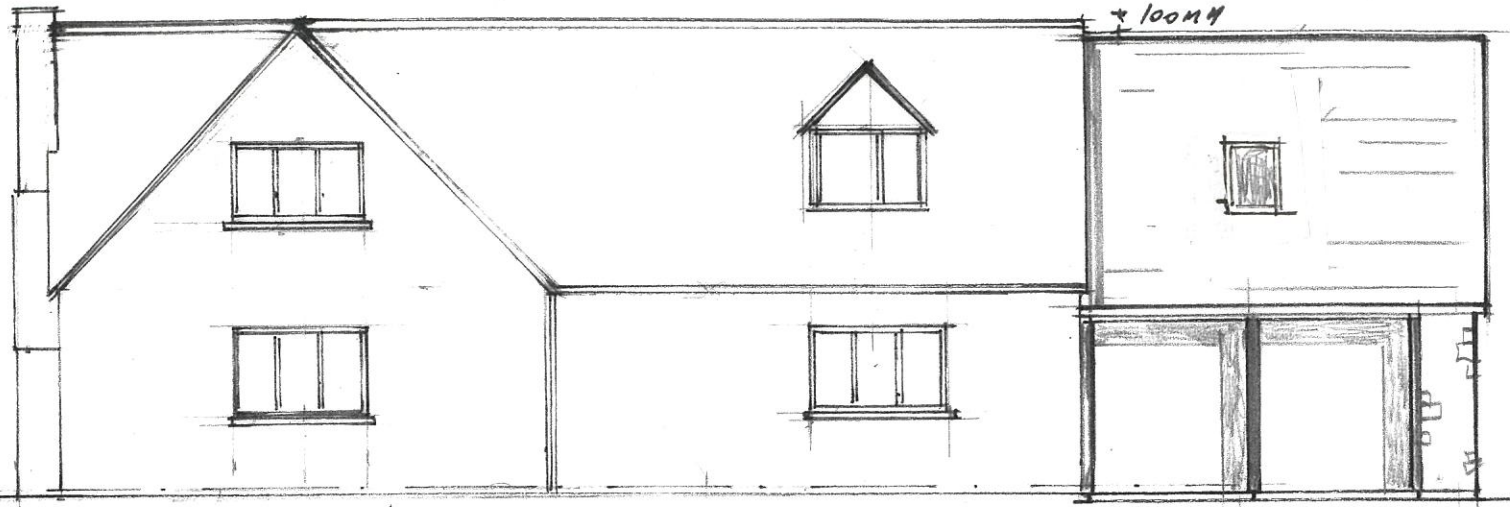


FRONT EAST

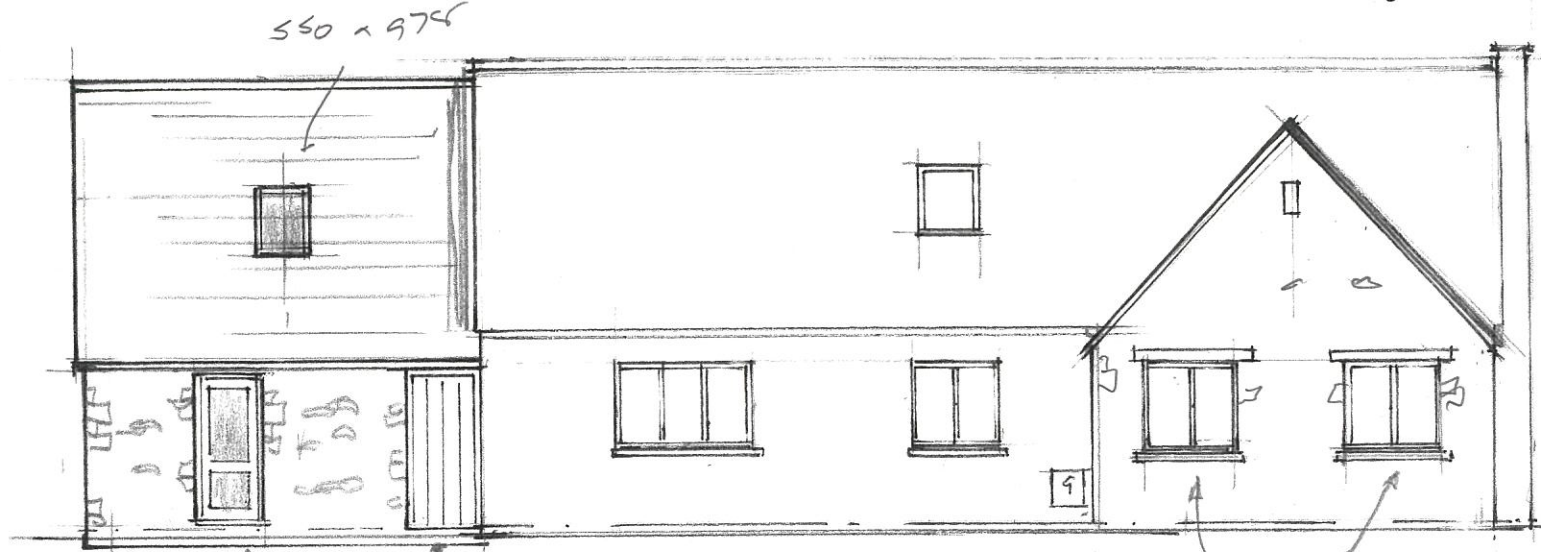


REAR WEST

900 x 2100
 o/a

- Roofs - Natural blue slate.
- Walls - Natural Stone
- Windows - uPVC as existing with stone cills and heads **OR OAK**
 Velux or equal roof windows
- Doors - uPVC or powder coated aluminium **OR OAK**
- Rainwater goods - Black uPVC on rise and fall brackets

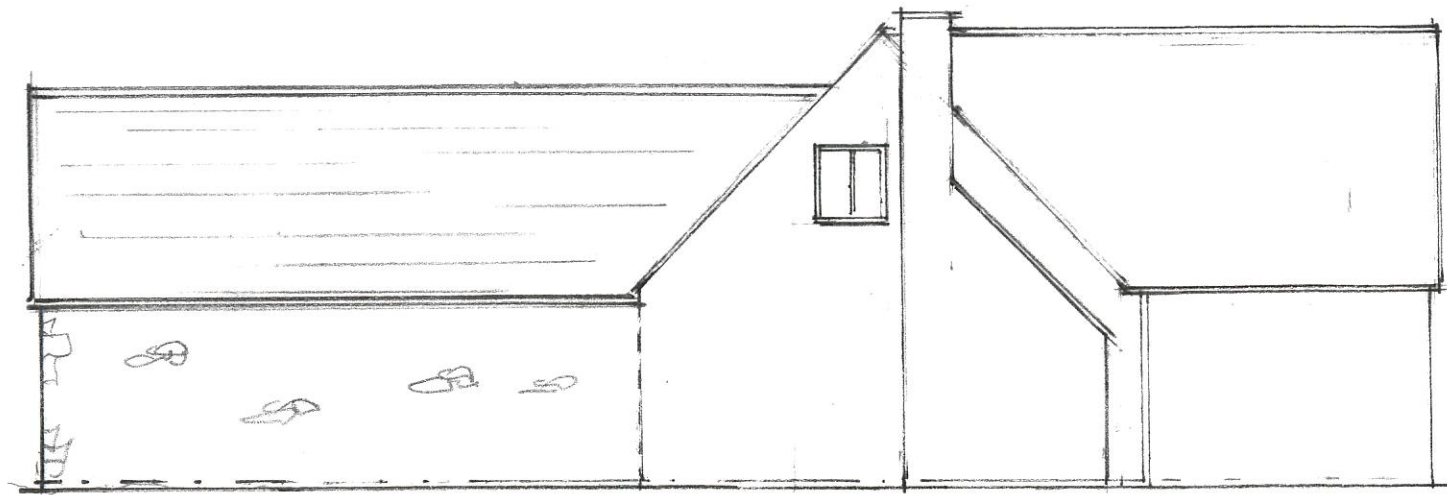

SIDE SOUTH

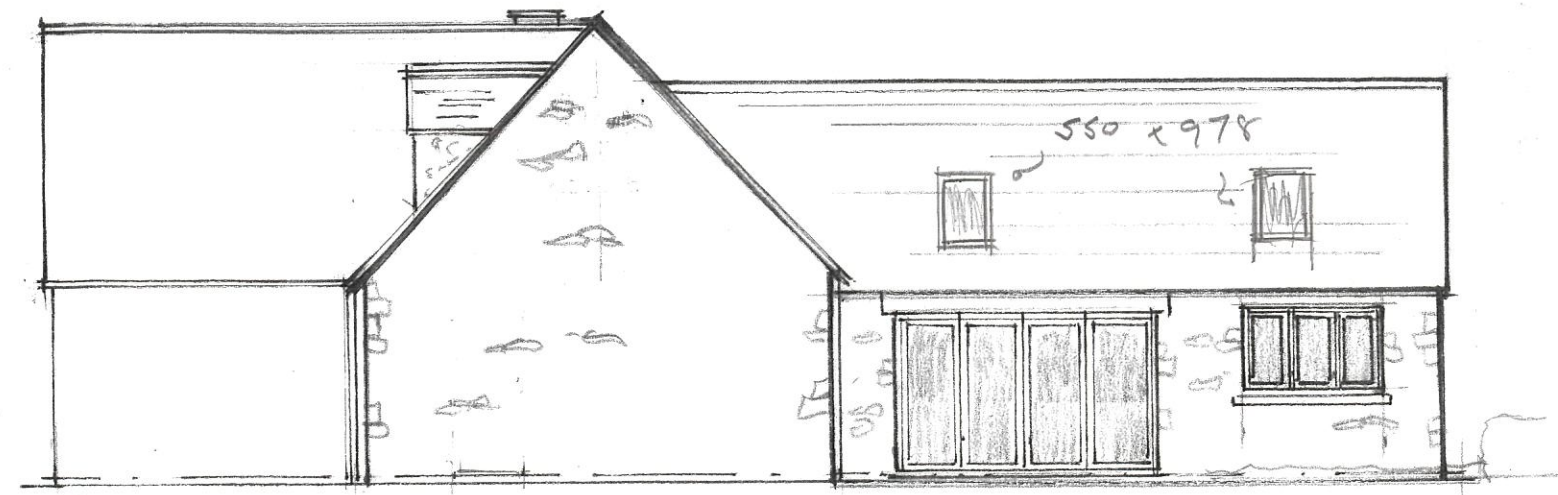

SIDE NORTH

AS APPROVED