


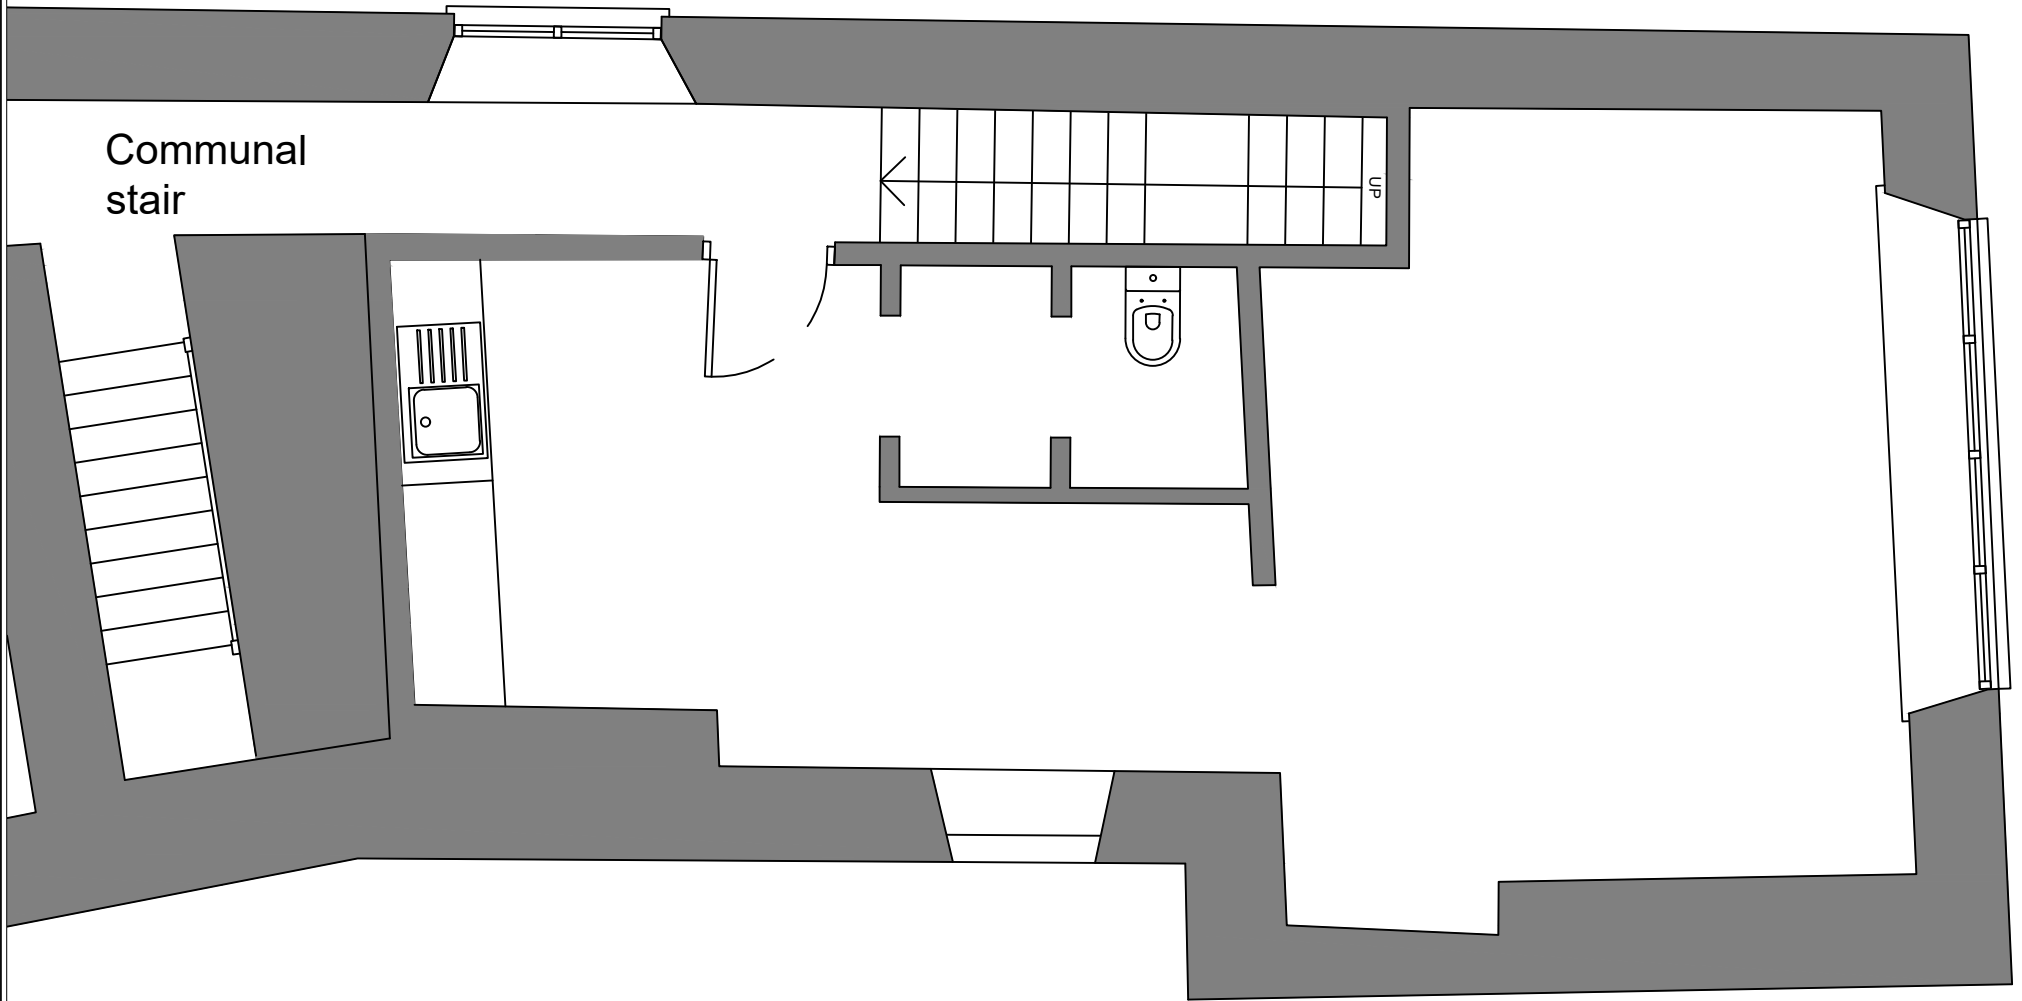

Communal
stair



St Catherine's Court
Berkeley Place, Bristol
BS8 1BQ

T: 0117 922 1222
www.carterjonas.co.uk

Carter Jonas

Date	Revisions

By
.

Client Cirencester Estates Ltd
Job Title The Woolmarket Dyer Street Cirencester GL7 2PR

Drawing Title Existing Layout Unit 1a		
Scale 1:50 @ A4	Drawn by EB	
Date 11.03.24	Checked by TL	
Job No. J0059474	Dwg. No. 05-E	Rev. -