
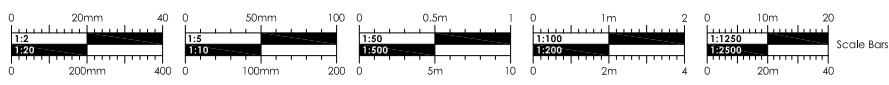


This drawing is copyright of CLARK & MASLIN Ltd and may not be copied or reproduced without permission. Figured dimensions are to be taken in preference to scaled dimensions. Large scale drawings to have preference to small scale drawings. Dimensions for fixed-in items are to be checked on site prior to manufacture.

REV	DETAIL OF REVISION	BY	DATE
-----	--------------------	----	------

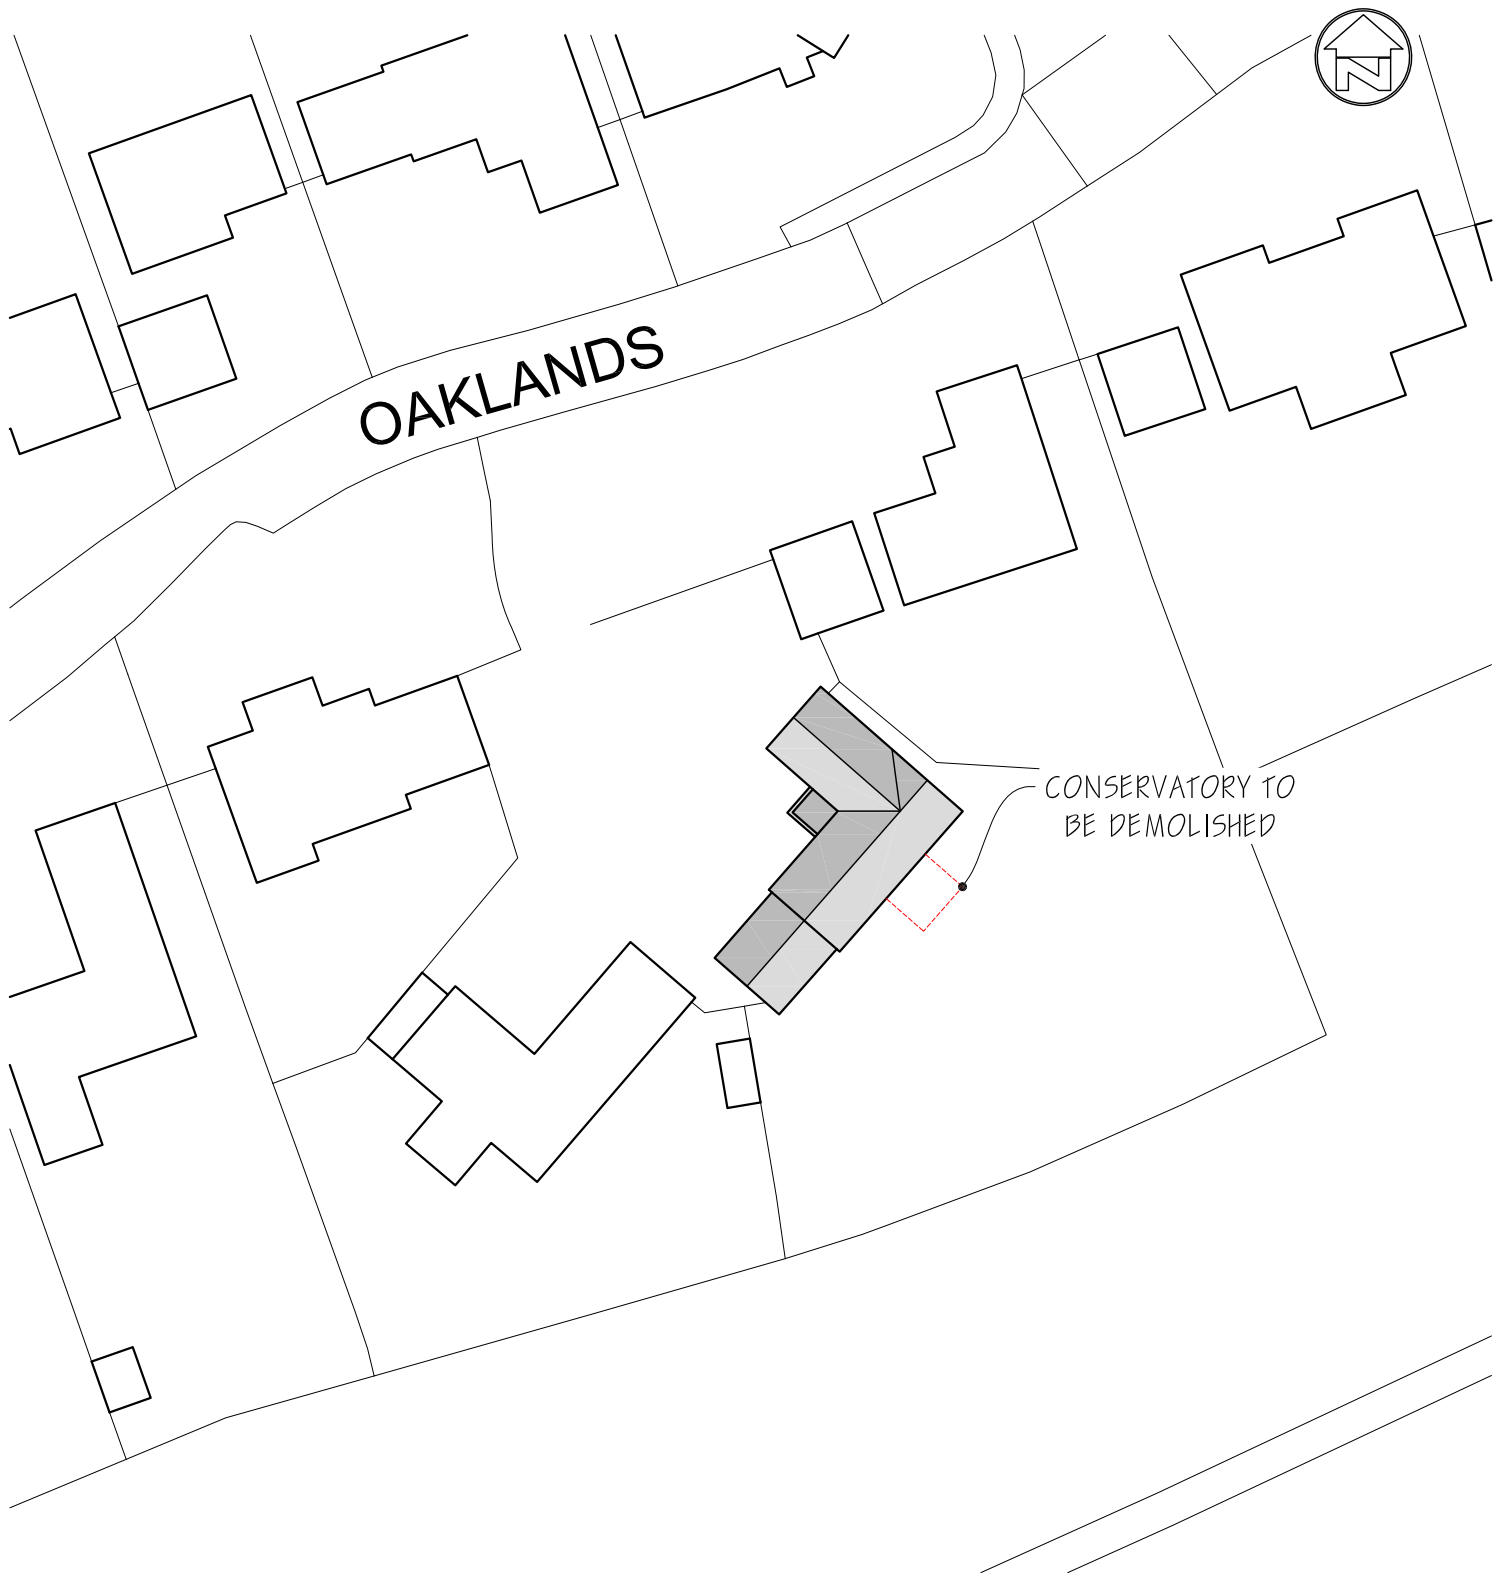

CLARK & MASLIN
 Unit 5, Charlton Business Park
 Crudwell Road, Malmesbury
 Wiltshire, SN16 9RU
 Telephone: 01 666 822911
Planning Architecture Conservation

Client MR W. HEWITT	Document Type PLANNING DRAWING
Project PROPOSED INTERNAL ALTERATIONS, 28 OAKLANDS, CIRENCESTER, GL7 1FA	Scale 1:500
Description PROPOSED BLOCK PLAN	PG Size A4
	Date JAN '24
	Drawn DN
	Drawing No 5267/51
	Revision -