



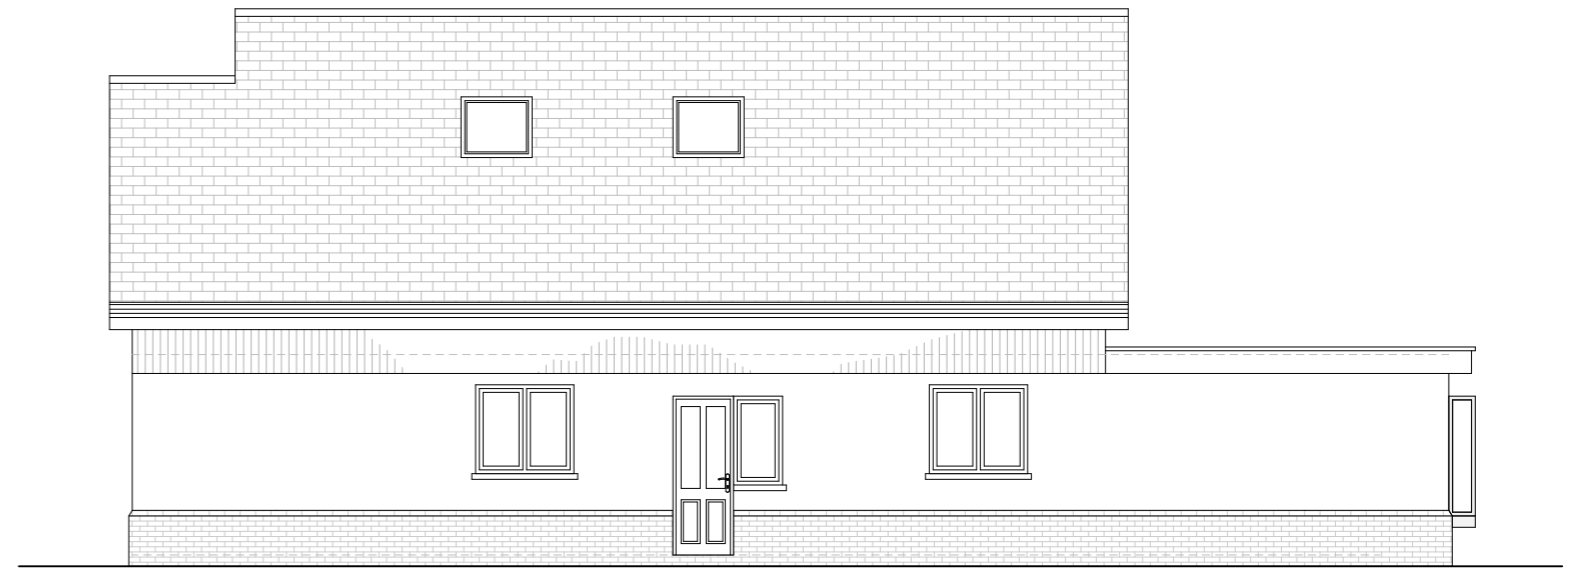


Proposed Front (South East) Elevation

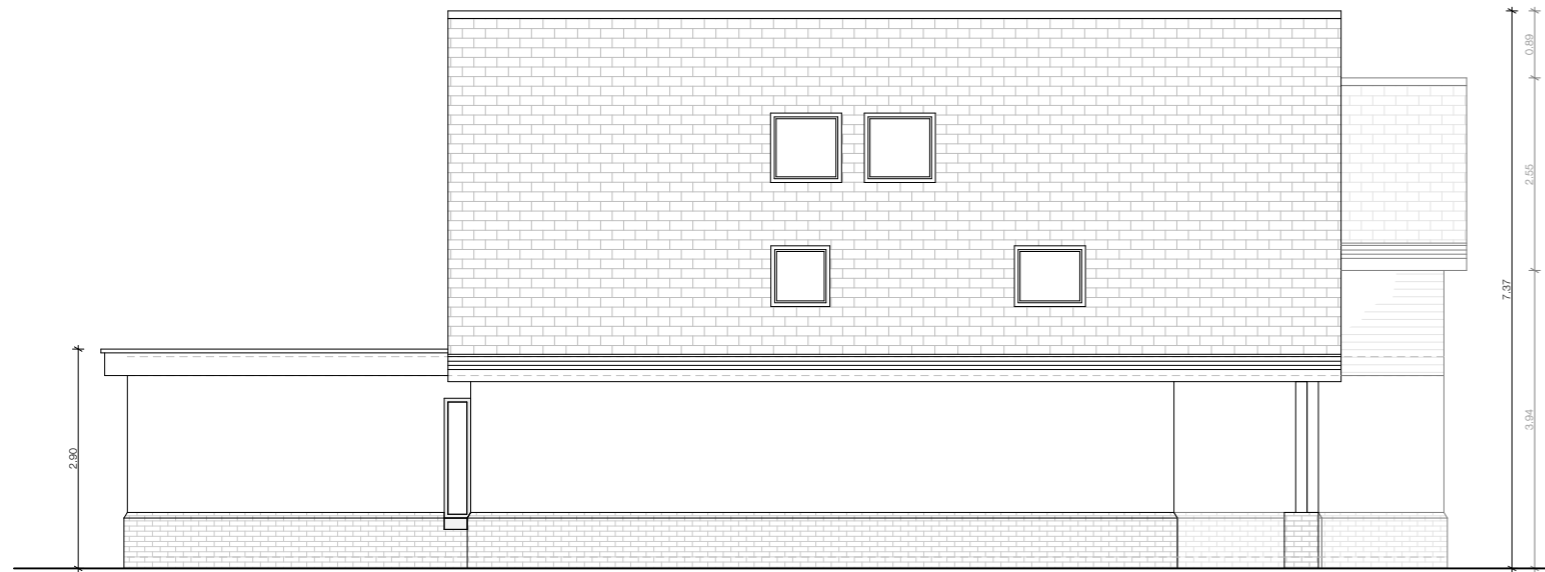

Proposed Side (North East) Elevation



Proposed Side (South West) Elevation

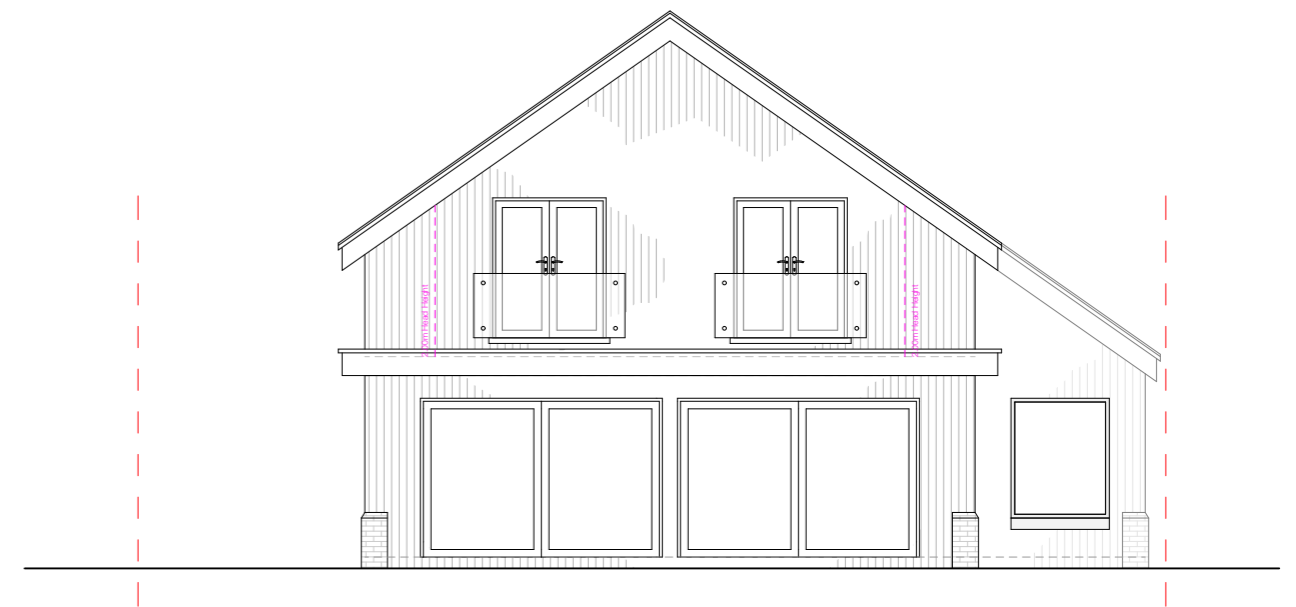

Proposed Rear (North West) Elevation

Notes:
 These drawings are for planning and client comments only
 All drawings to be checked by a structural engineer

Client Details:
 Mr. & Mrs. Agustus | 73 East Lane, West Horsley, Leatherhead, Surrey, KT24 6LR

JEA-PRO-004c
Drawing Number:
 23-032
Project No:
 28.02.24
Drawn On:

Drawing Title:
 Proposed Elevations

1:100 Scale@A3:	JE Drawn:	JE Checked:	C Revision:
---------------------------	---------------------	-----------------------	-----------------------

School Hill Cottage | School Hill | Farnham | Surrey | GU10 1HY
 E: info@jearchitecture.co.uk | W: www.jearchitecture.co.uk | T: 01252 781602

