


LOCATION PLAN

Scale 1:1250

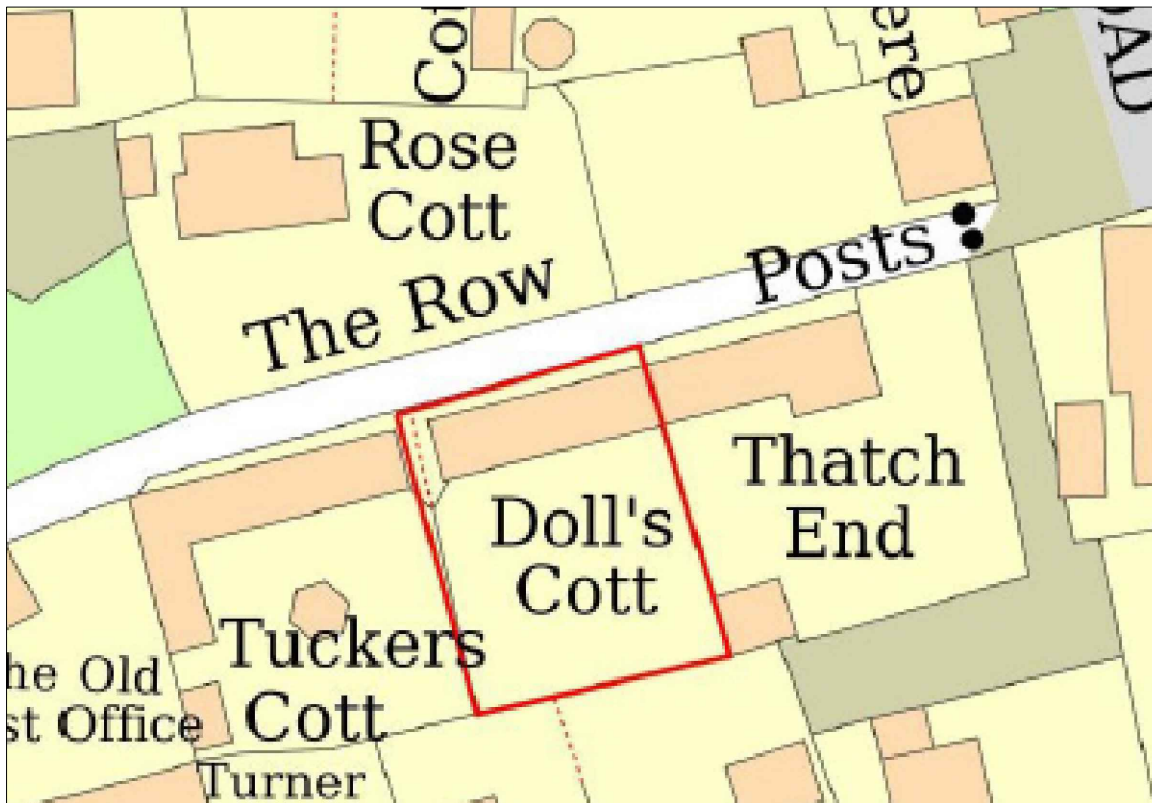

BLOCK PLAN

Scale 1:500

1. This drawing and design are copyright - do not reproduce or pass to third parties without the written consent of the architect.

2. The contractor shall verify all dimensions and levels and other relevant information before ordering materials or components or carrying out work and shall advise the architect of any discrepancies.

| REVISION | BY | DATE | NO |
|----------|----|------|----|
|          |    |      |    |

| SCALE     | DATE       | DRAWN |
|-----------|------------|-------|
| 1:1250@A4 | 10.04.2024 | SC    |
| 1:500@A4  |            |       |

DRAWING STATUS

|                      |                          |                     |                          |
|----------------------|--------------------------|---------------------|--------------------------|
| PRELIMINARY          | <input type="checkbox"/> | TENDER              | <input type="checkbox"/> |
| PLANNING             | <input type="checkbox"/> | BILLS OF QUANTITIES | <input type="checkbox"/> |
| BUILDING REGULATIONS | <input type="checkbox"/> | CONSTRUCTION        | <input type="checkbox"/> |
| COMMENT/APPROVAL     | <input type="checkbox"/> | AS BUILT            | <input type="checkbox"/> |



Suite 2 15 Market Square  
 Bishops Cleeve  
 HERIS CM23 3UJ  
 t +44 (0) 1279 460051  
 f +44 (0) 1279 460048  
 e office@cammarchitects.com



PROJECT  
 DOLLS COTTAGE, THE ROW,  
 HENHAM, CM22 6AT  
 TITLE

LOCATION PLAN

DRAWING NO REV

1978-P-LP