



- 0 Do not scale this drawing
- 0 Contractors must check all dimensions from site and Architects to be notified of any discrepancies in figured dimensions
- 0 This Drawing is copyright
- 0 The purpose of this drawing is for planning



FRONT ELEVATION

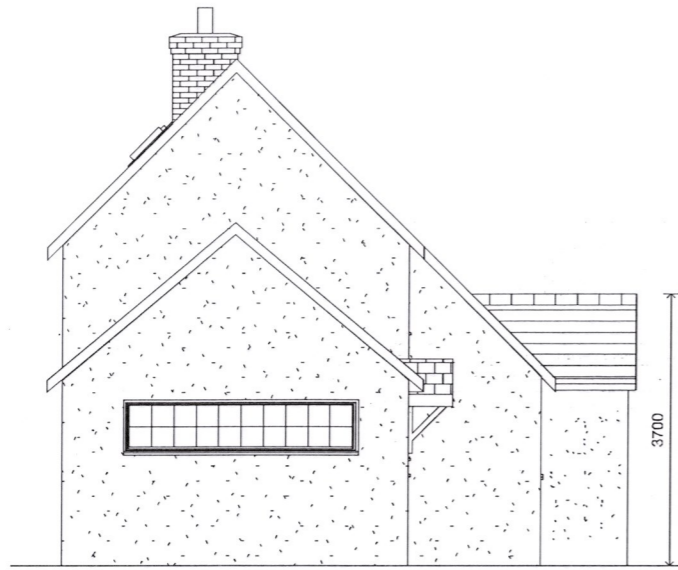

FLANK ELEVATION

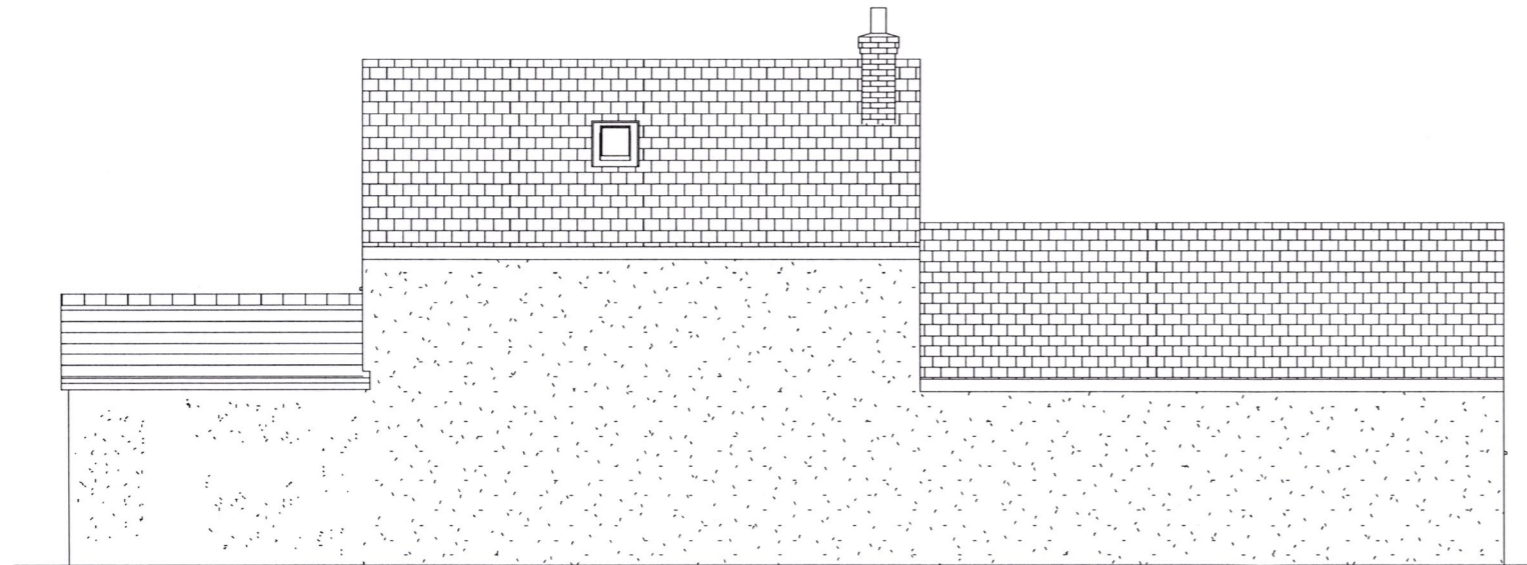

FLANK ELEVATION



REAR ELEVATION



APTONS, THE STEET,
TAKELEY, SS22 6QU -
PROPOSED ELEVATIONS

Scales 1:100 @ A3
Date 29/03/24

234/05