


0m 2m 4m 6m 8m
SCALE 1:100 @ A1



1 Proposed North
1 : 100

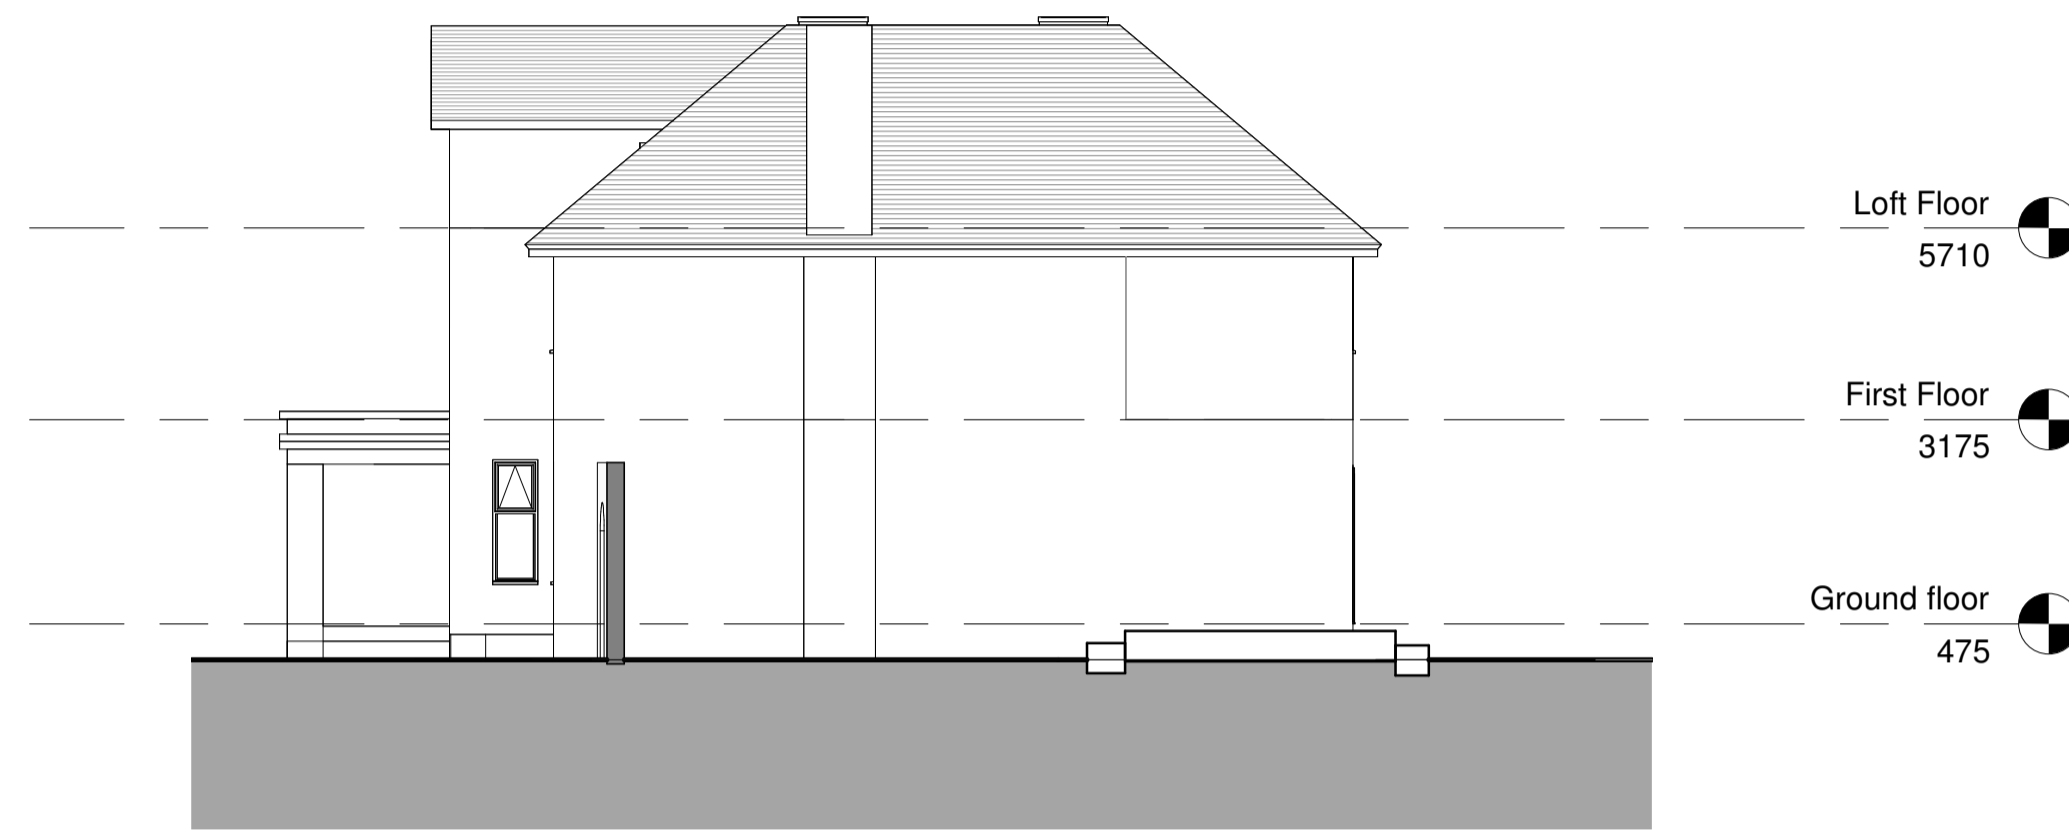

2 Proposed East
1 : 100



3 Proposed South
1 : 100



4 Proposed West
1 : 100

NOTES

Scale this drawing for planning purpose only. All dimensions and levels must be checked and verified on site. Notify the architect of any discrepancies or ambiguity immediately. To be read in conjunction with all relevant drawings and specifications, including but not limited to architectural, structural, mechanical and electrical packages. This drawing may contain design portions provided by other parties.

This drawing is copyright of MB Architecture. All rights reserved.

COMMUNITY INFRASTRUCTURE LEVY (CIL)

Projects may attract the CIL levy payable to the Local Authority as noted on the relevant Planning Permission Decision Notice. If this is the case, the applicant can apply for an exemption on the basis of self-build, an annexe, or an extension to your primary residence but this must be done before commencement of construction otherwise the levy will become payable. The applicant must also submit a CIL Commencement Notice before commencement of construction otherwise the levy will become payable without right of appeal.

REVISIONS

REV	DATE	DESCRIPTION
-	03.04.24	ISSUE FOR PLANNING

KEY PLAN

Telephone: 01483 363065
E-mail: info@mb-architecture.uk
Website: www.mb-architecture.uk

CLIENT

KAYLEIGH DAMEN

ADDRESS

WHITEOAKS, HEATHFIELD CLOSE
WOKING, GU22 7JQ

DRAWING TITLE

PROPOSED ELEVATIONS

PROJECT START DATE NOVEMBER 2023

PROJECT STATUS PLANNING

SCALE (A1) 1:100 **DRAWN** VL **CHECK** -

JOB No. 16538 **DWG No.** PL04 **Rev.** -