




HEATHER ACRE

PREY HEATH ROAD

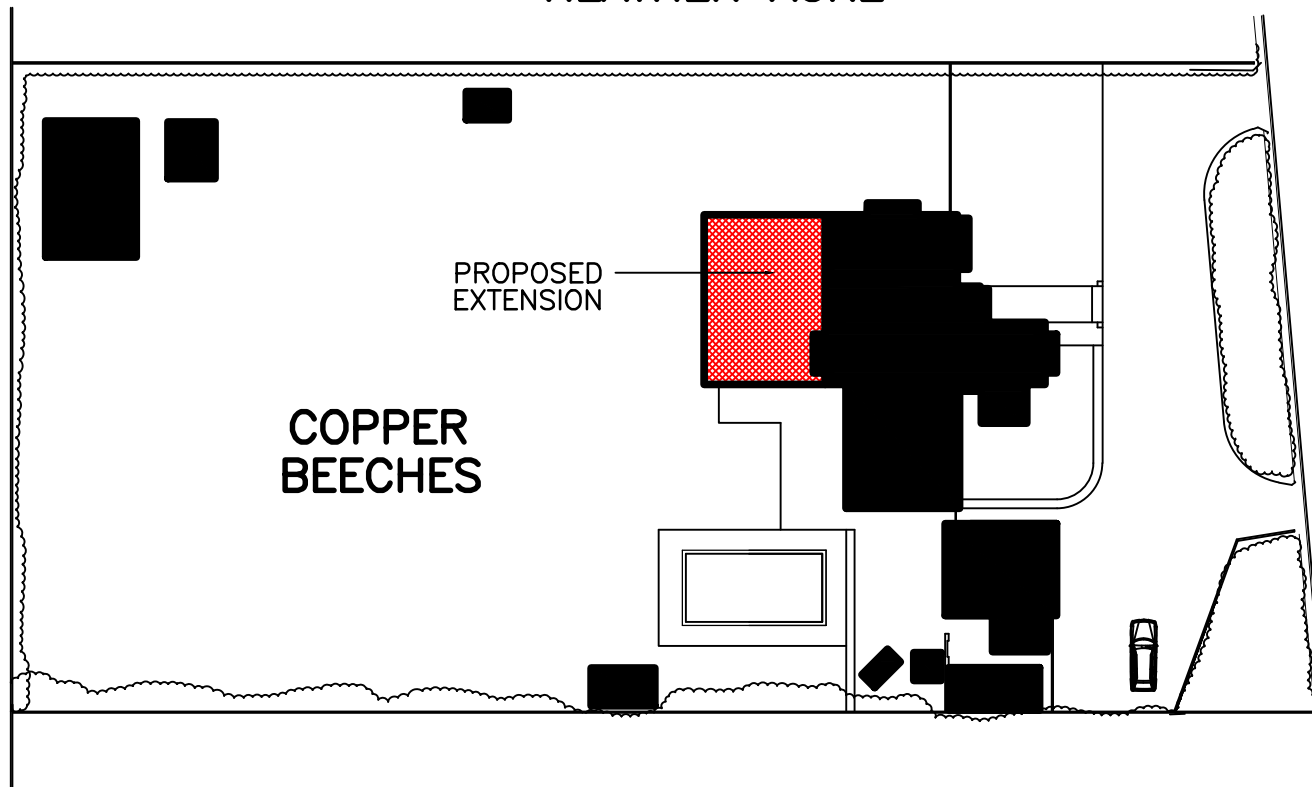

LANGHURST

B L O C K P L A N

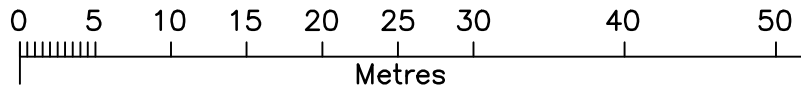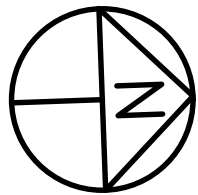

P.D. ELKINS  
 DRAWING SERVICES LIMITED  
 140 Kingston Road  
 Ewell Surrey KT17 2ES  
 Tel. 020 8873 3138 07770 795094  
 email. elkinsdraw@aol.com

W. JOHNSON	COPPER BEECHES PREY HEATH ROAD WORPLESTON SURREY	PROPOSED BLOCK PLAN	SCALE 1:500 (A4) DATE APR. 2024 DRAWN BY PDE	DRG. NO. 23-30/PBP2
------------	--	------------------------	--	------------------------