


HEATHER ACRE



P R E Y
H E A T H
R O A D

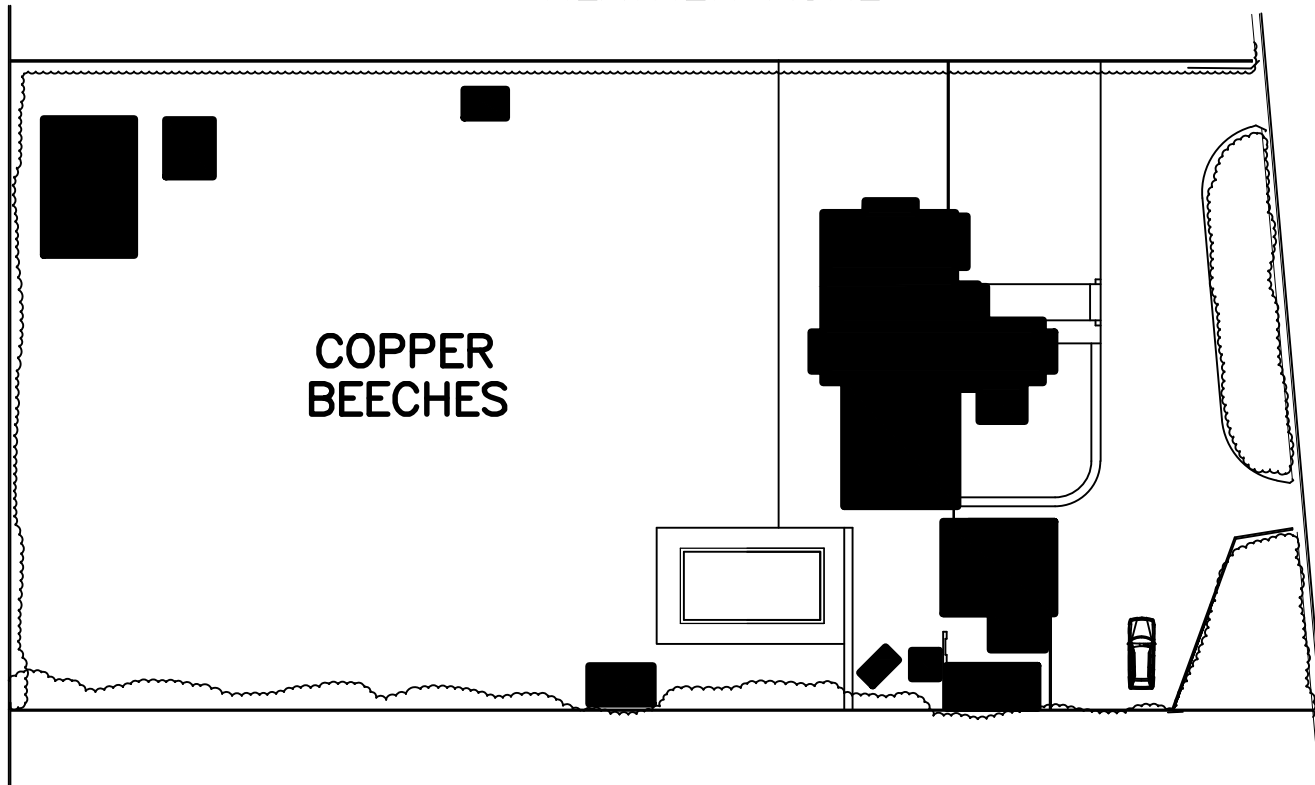

COPPER
BEECHES

LANGHURST

B L O C K P L A N

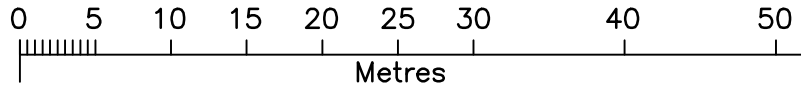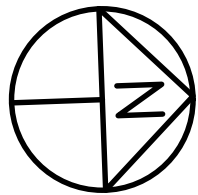

P.D. ELKINS
 DRAWING SERVICES LIMITED
 140 Kingston Road
 Ewell Surrey KT17 2ES
 Tel. 020 8873 3138 07770 795094
 email. elkinsdraw@aol.com

W. JOHNSON

COPPER BEECHES
 PREY HEATH ROAD
 WORPLESTON SURREY

EXISTING
 BLOCK PLAN

SCALE 1:500 (A4)

DATE APR. 2024

DRAWN BY PDE

DRG. NO.

23-30/EBP1