
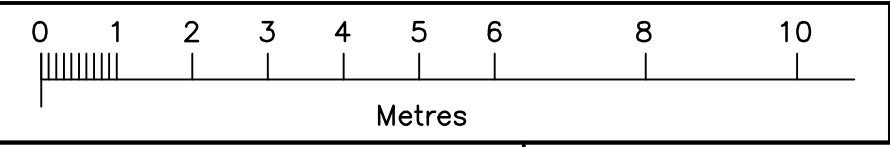


GROUND FLOOR LAYOUT

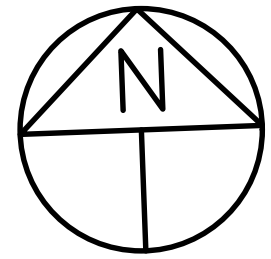

EXISTING

Date	Revision	Ref.

DRAWING STATUS	
SCALE 1:100 (A3)	DRG. NO. 23-30/E1
DATE APR. 2024	
DRAWN BY PDE	

W. JOHNSON

COPPER BEECHES
PREY HEATH ROAD
WORPLESTON SURREY

EXISTING
GROUND FLOOR
LAYOUT

P.D. ELKINS
DRAWING SERVICES LIMITED
140 Kingston Road
Ewell Surrey KT17 2ES
Tel. 020 8873 3138 07770 795094
email. elkinsdraw@aol.com