
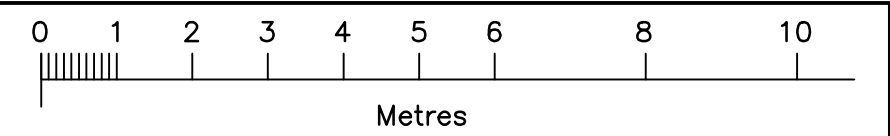


FIRST FLOOR LAYOUT

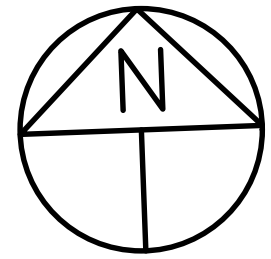

EXISTING

Date	Revision	Ref.

DRAWING STATUS

<p>W. JOHNSON</p>	<p>COPPER BEECHES PREY HEATH ROAD WORPLESTON SURREY</p>	<p>EXISTING FIRST FLOOR LAYOUT</p>	<p>P.D. ELKINS DRAWING SERVICES LIMITED 140 Kingston Road Ewell Surrey KT17 2ES Tel. 020 8873 3138 07770 795094 email. elkinsdraw@aol.com</p>	<p>SCALE 1:100 (A3) DATE APR. 2024 DRAWN BY PDE</p>	<p>DRG. NO. 23-30/E2</p>
-------------------	---	--	---	---	------------------------------