


H E A T H E R A C R E

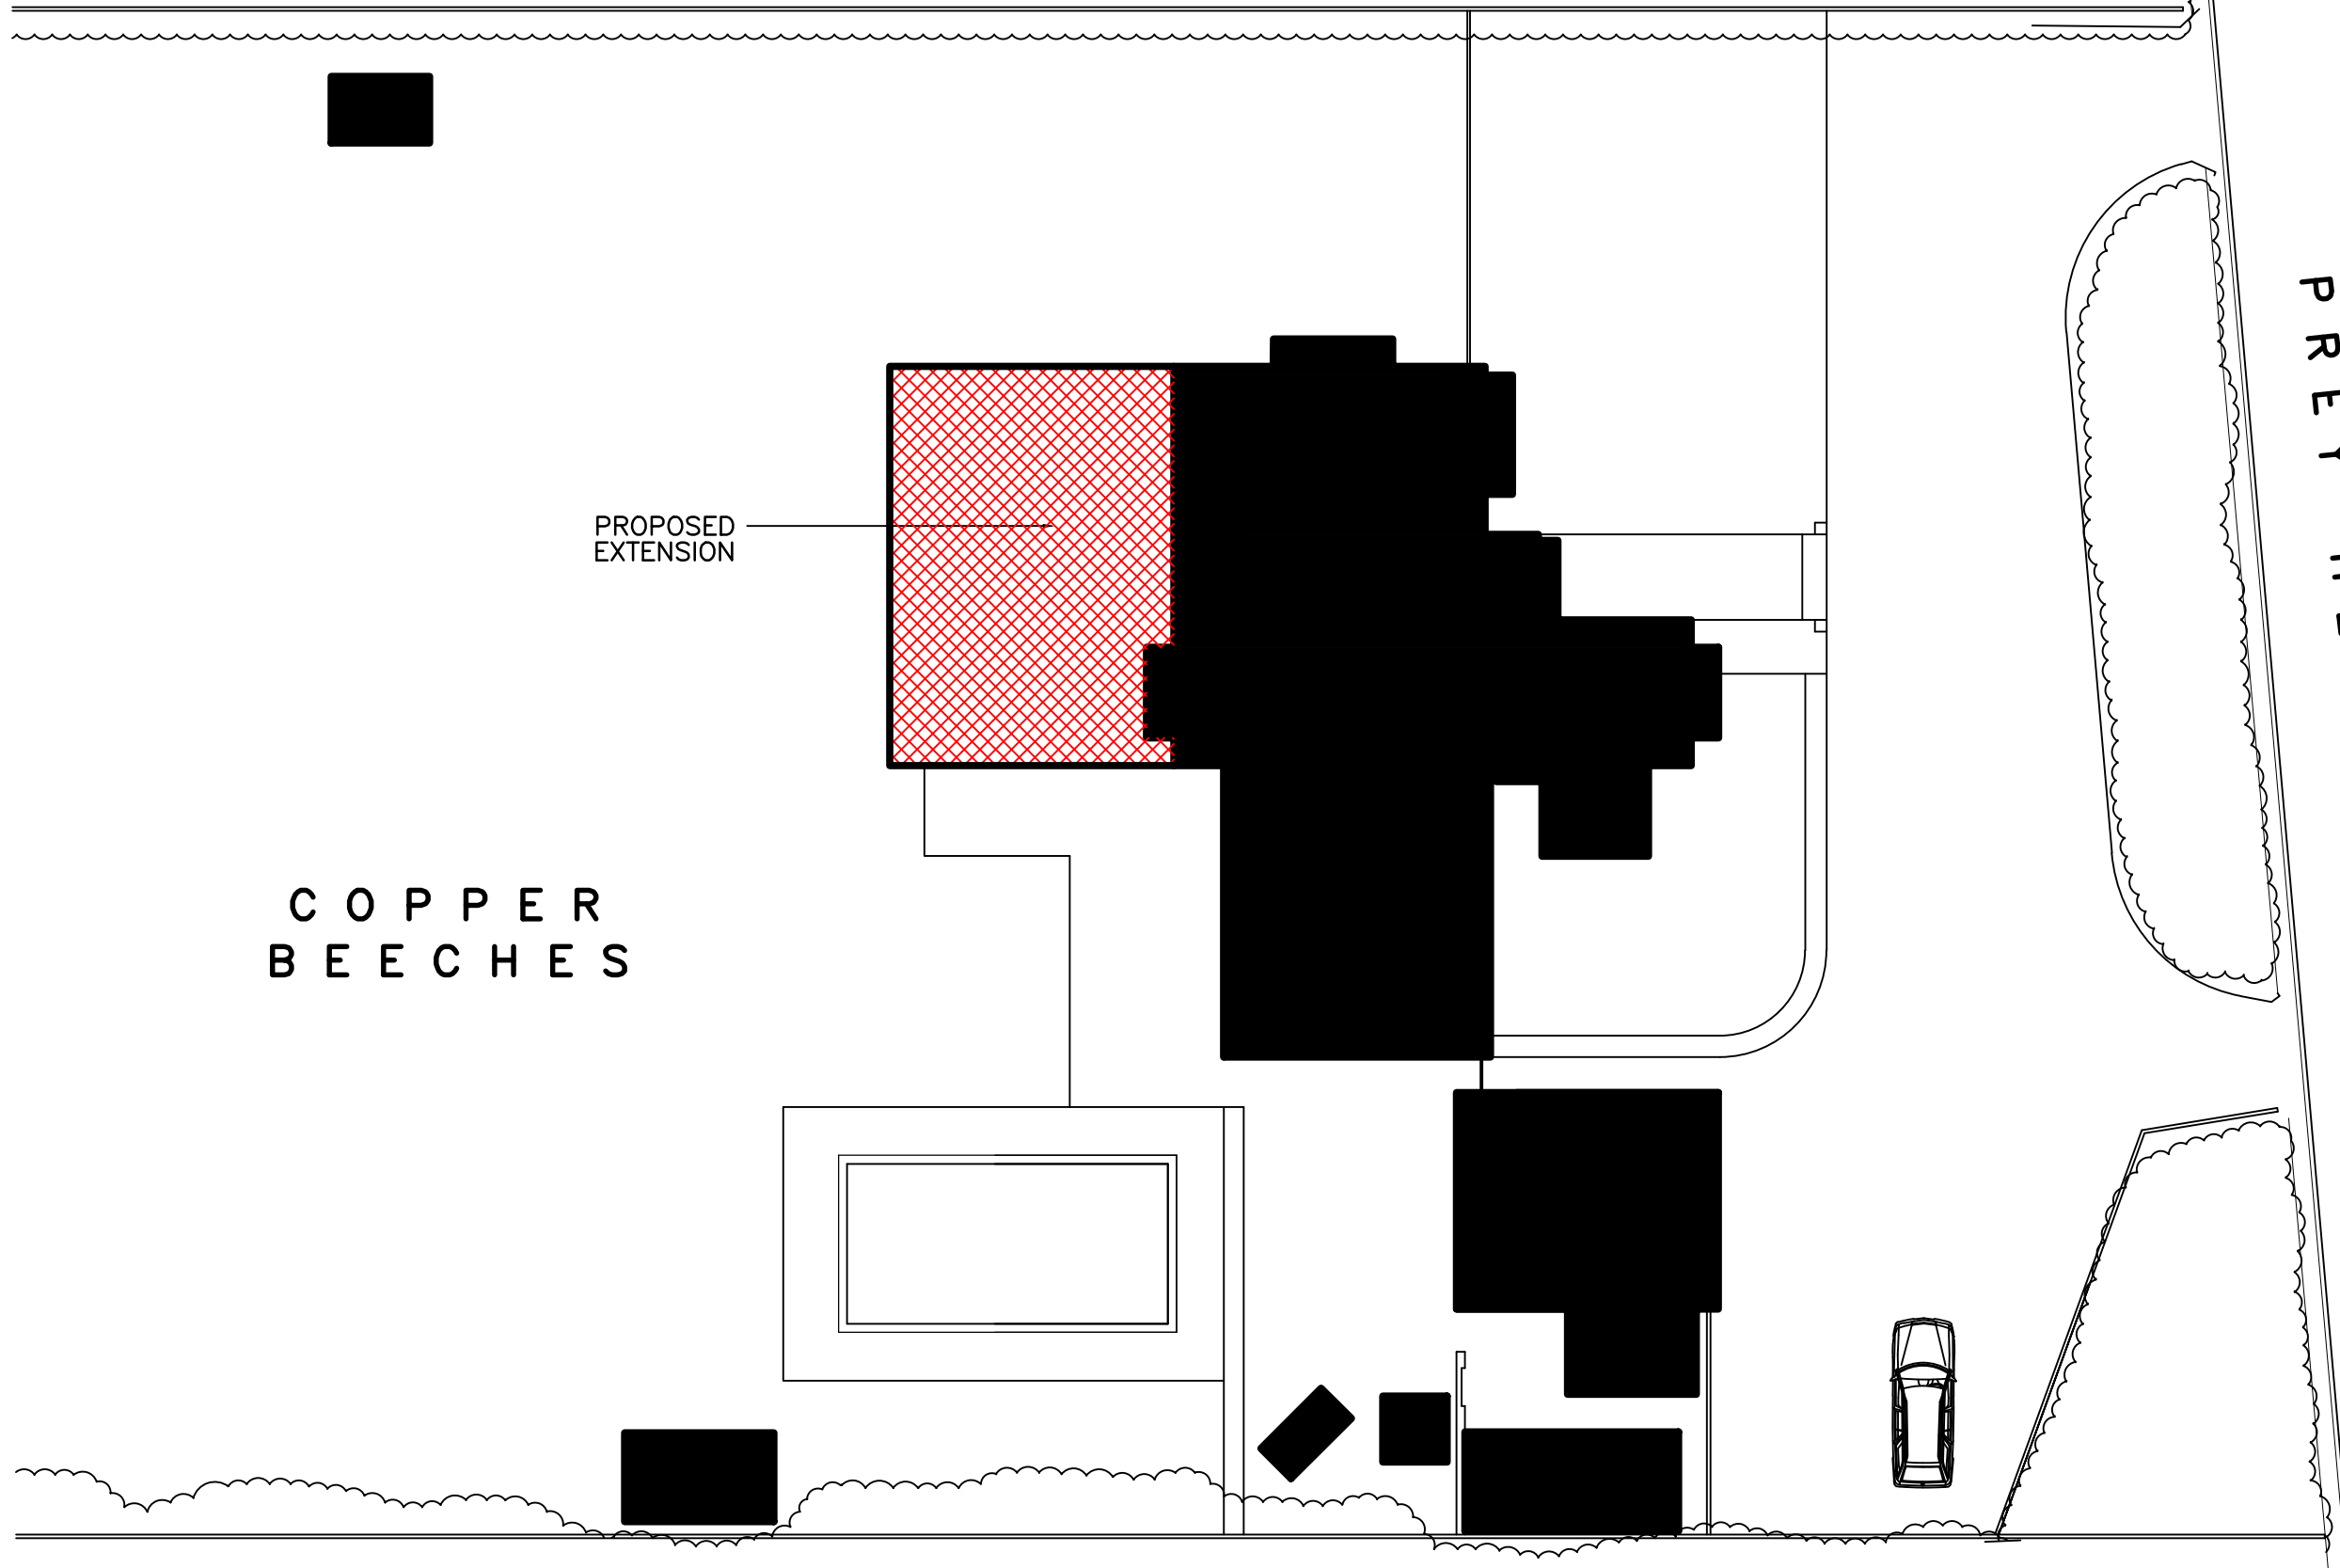



C O P P E R
B E E C H E S

P R O P O S E D
E X T E N S I O N

P R E Y H E A T H R O A D

L A N G H U R S T

E X I S T I N G S I T E L A Y O U T

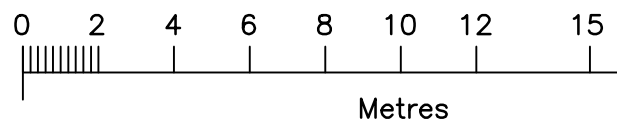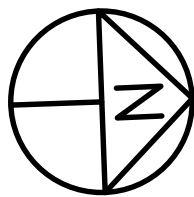

Date	Revision	Ref.
------	----------	------

DRAWING STATUS

W. JOHNSON

COPPER BEECHES
PREY HEATH ROAD
WORPLESTON SURREY

PROPOSED
SITE LAYOUT

P.D. ELKINS
DRAWING SERVICES LIMITED
140 Kingston Road
Ewell Surrey KT17 2ES
Tel. 020 8873 3138 07770 795094
email. elkinsdraw@aol.com

SCALE 1:200 (A3)
DATE APR. 2024
DRAWN BY PDE

DRG. NO.
23-30/PSL2