
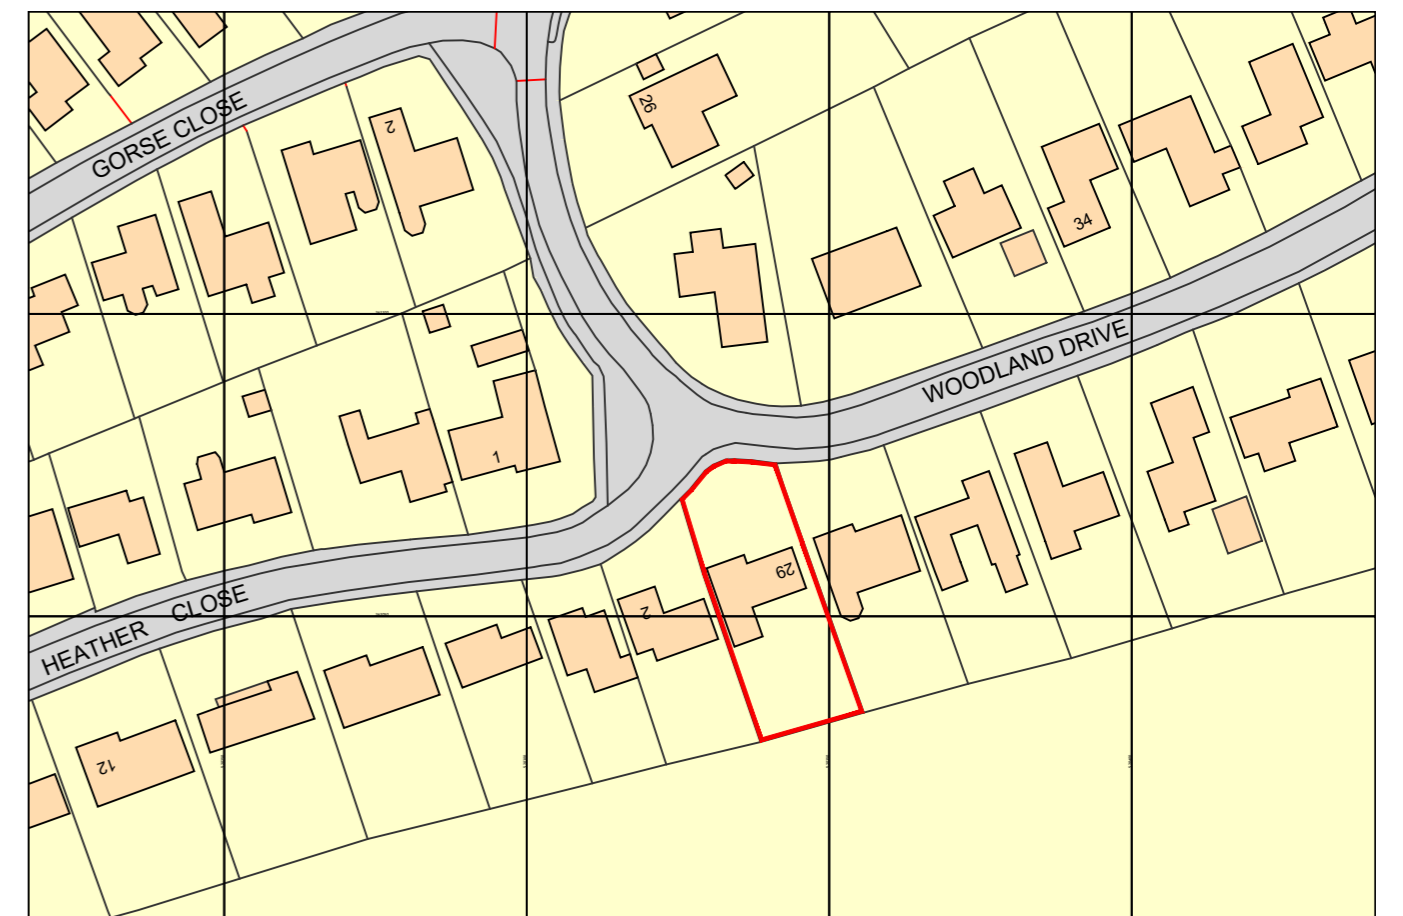
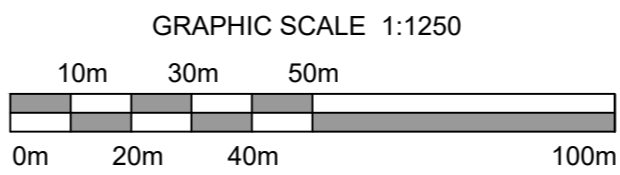


- the reproduction of any ordnance survey information within this drawing is done with the consent of Her Majesty's Stationery Office under Licence No. 100043272
- do not scale this drawing, use only figured dimensions, discrepancies to be reported to this office immediately
- all information contained within this drawing remains the copyright of Heronswood Design Ltd and must not be copied or reproduced without written consent from Heronswood Design Ltd

Revisions

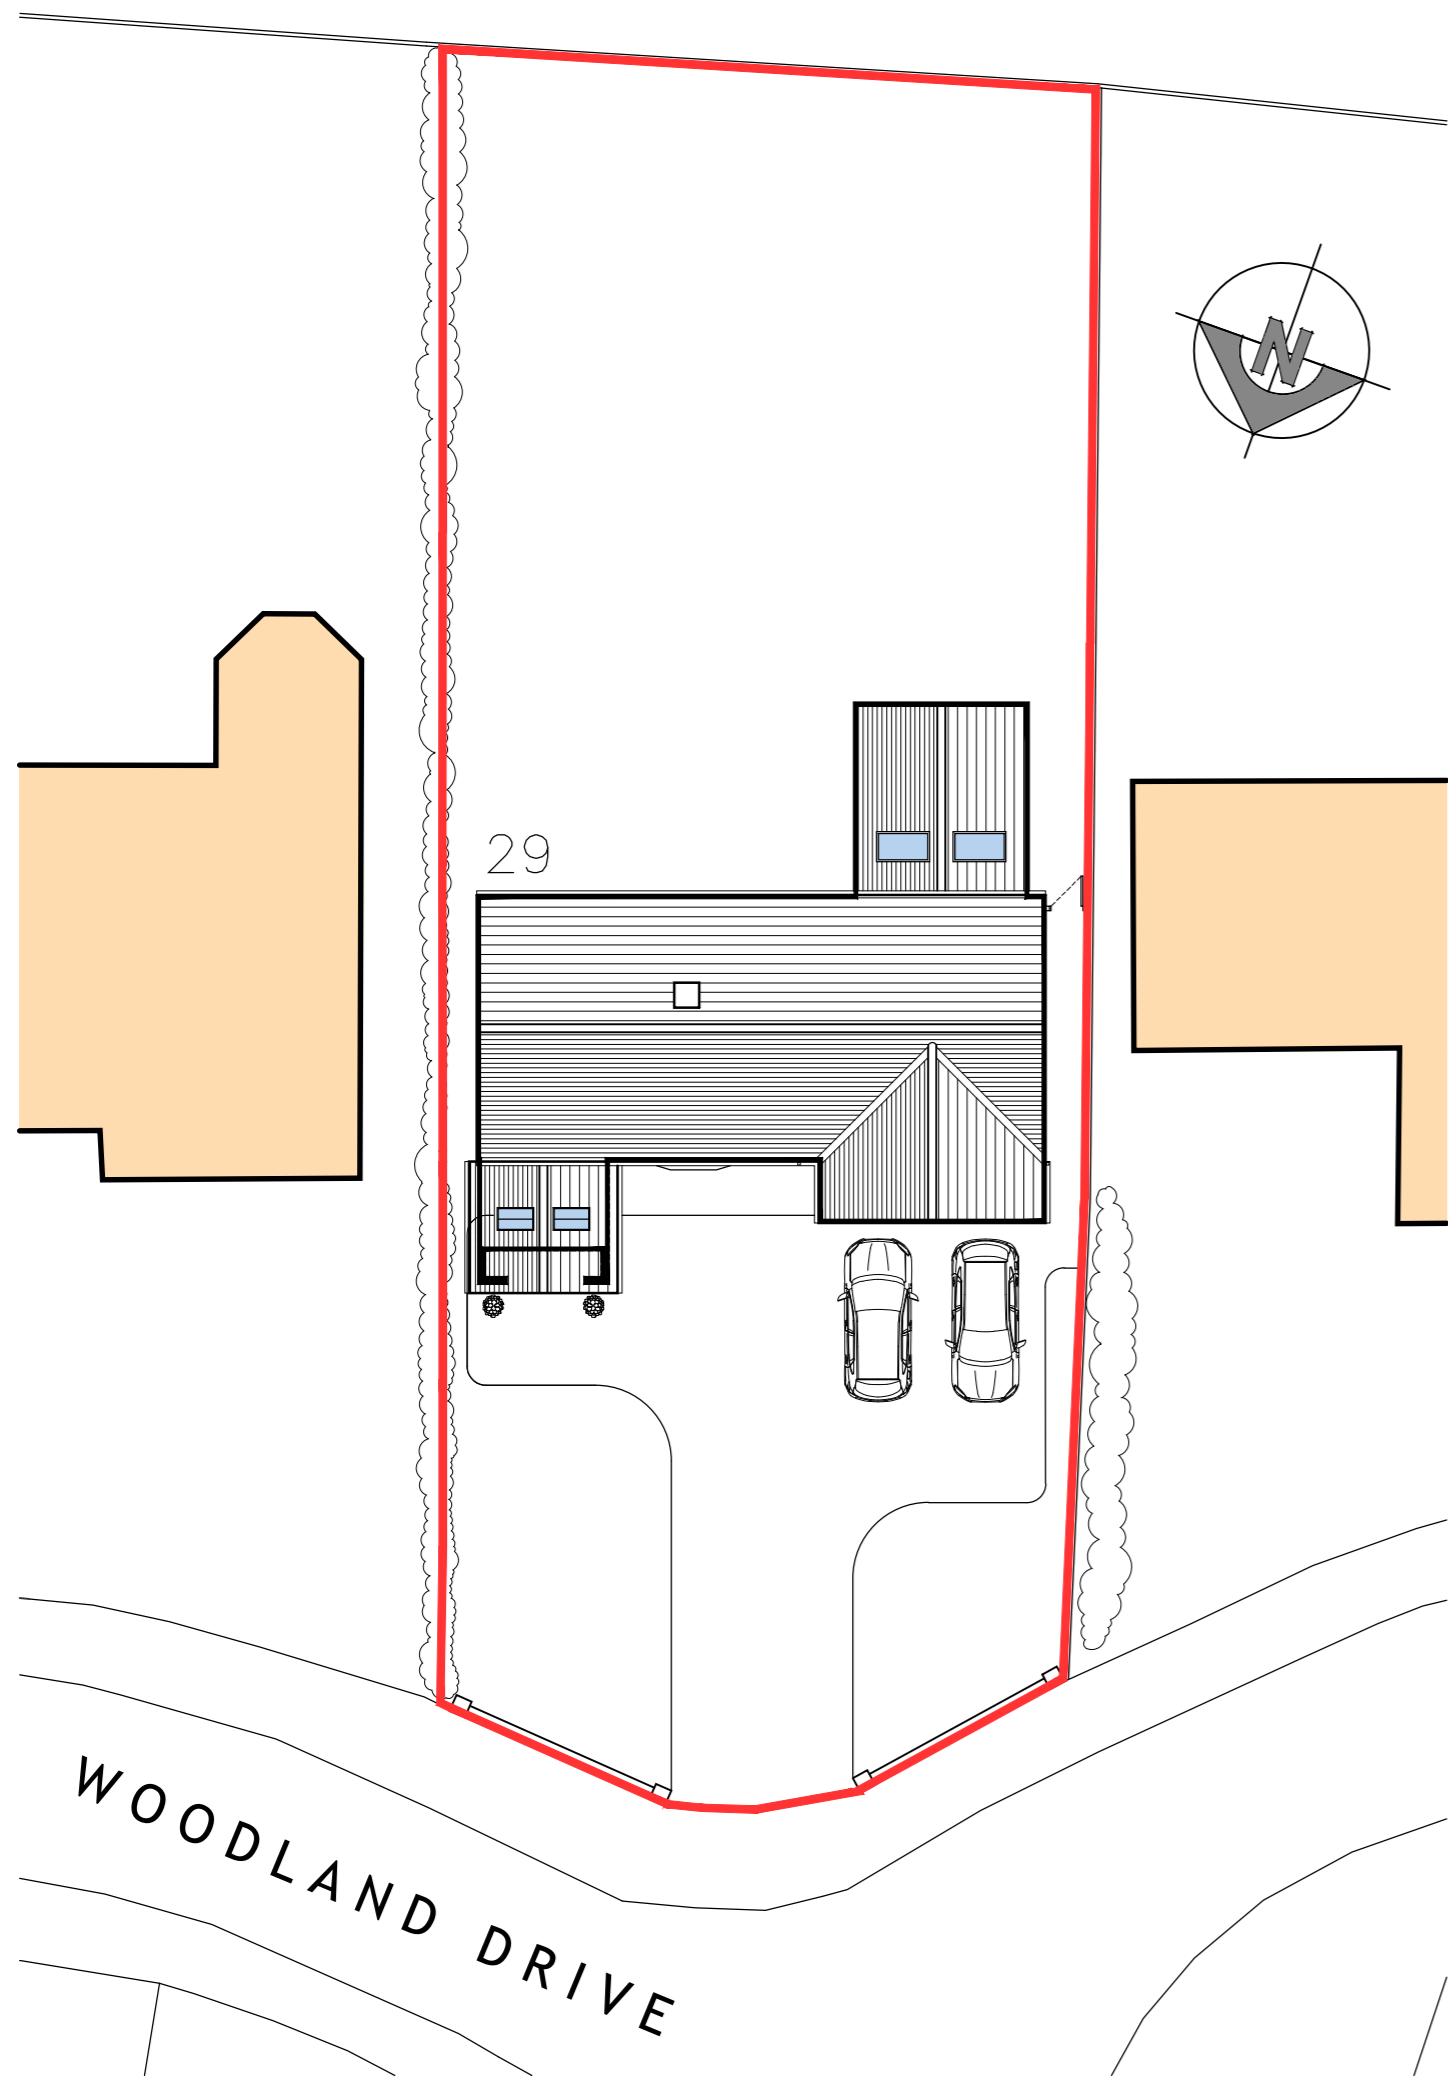

Application site outlined in red,  
29 Woodland Drive, Woodhall Spa, LN10 6YG

# Proposed Site Location Plan

Client

Mr and Mrs Bussell

Project

Porch Extension to Existing Dwelling

Address

29 Woodland Drive, Woodhall Spa

Drawing

Proposed Site Layout and Location Plan

Scale & Original Drawing Size

1:1250 & 1:200 @ A2

Date


February 2024

Drawing No.

1910B/24/12

# Proposals

# Proposed Site Layout Plan

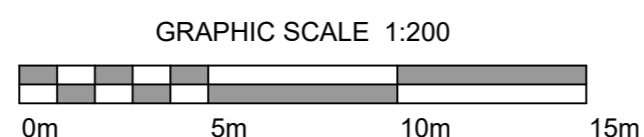

T 01522 690138  
 E mail@hudarchitecture.co.uk  
 W www.hudarchitecture.co.uk

2 Sadler Court | Lincoln | Lincolnshire | LN6 3RG