


- the reproduction of any ordnance survey information within this drawing is done with the consent of Her Majesty's Stationery Office under Licence No. 100043272
- do not scale this drawing, use only figured dimensions, discrepancies to be reported to this office immediately
- all information contained within this drawing remains the copyright of Heronswood Design Ltd and must not be copied or reproduced without written consent from Heronswood Design Ltd


Revisions

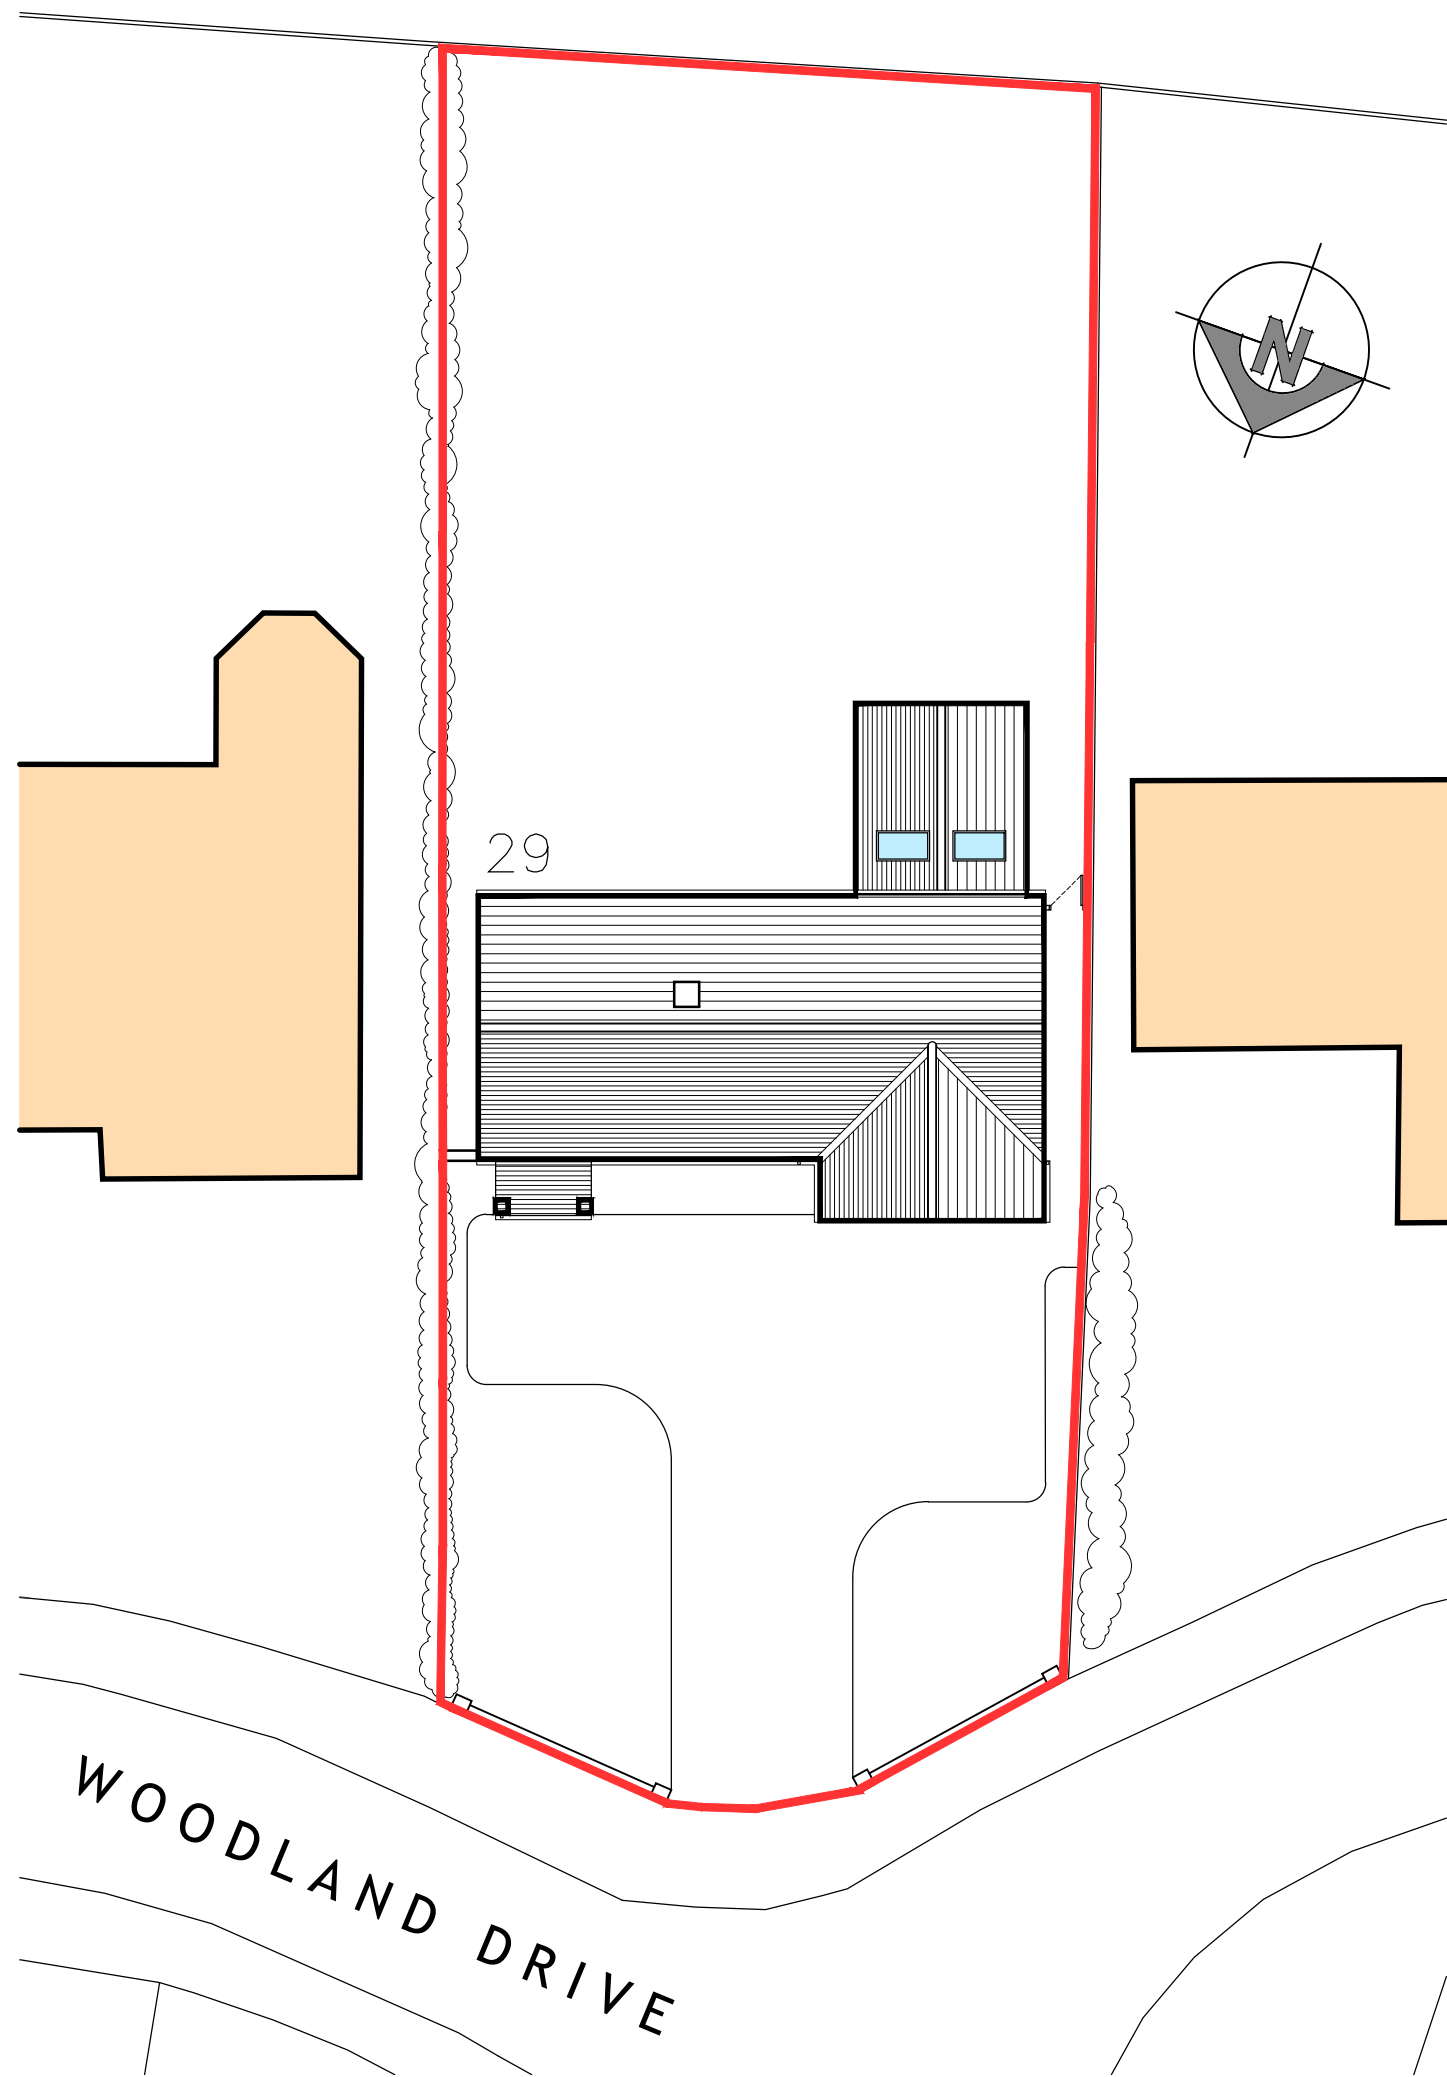

Existing
Site Layout Plan



Existing
Photographs

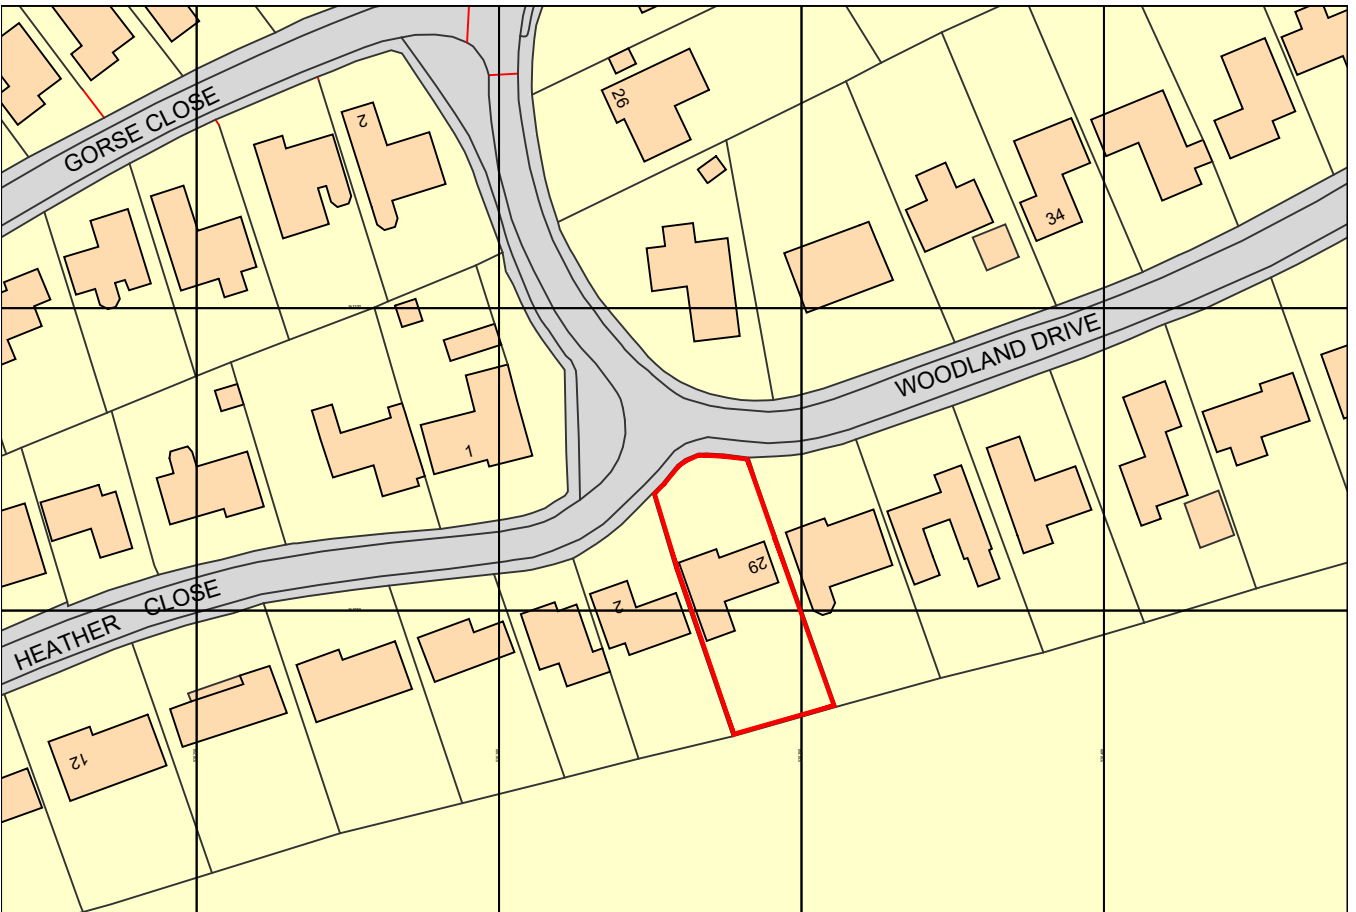

Application site outlined in red,
29 Woodland Drive, Woodhall Spa, LN10 6YG

Existing
Site Location Plan

Client
Mr and Mrs Bussell

Project
Porch Extension to Existing Dwelling

Address
29 Woodland Drive, Woodhall Spa

Drawing
Existing Site Layout and Location Plan

Scale & Original Drawing Size
1:1250 & 1:200 @ A2

Date
February 2024

Drawing No.
1910B/24/10

Survey

hw heronswood
architectural design

T 01522 690138
E mail@hwdarchitecture.co.uk
W www.hwdarchitecture.co.uk

2 Sadler Court | Lincoln | Lincolnshire | LN6 3RG

in
fb