
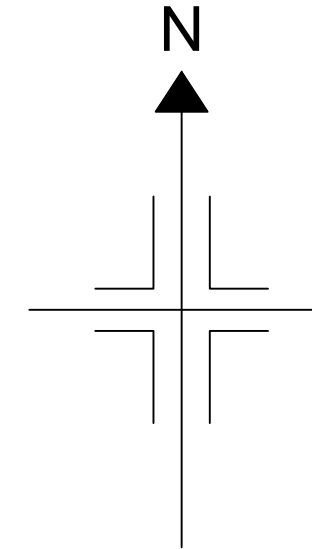


NOTE: ALL DIMENSIONS TO BE CHECKED ON SITE  
NO DIMENSIONS TO BE SCALED UNLESS OTHERWISE STATED

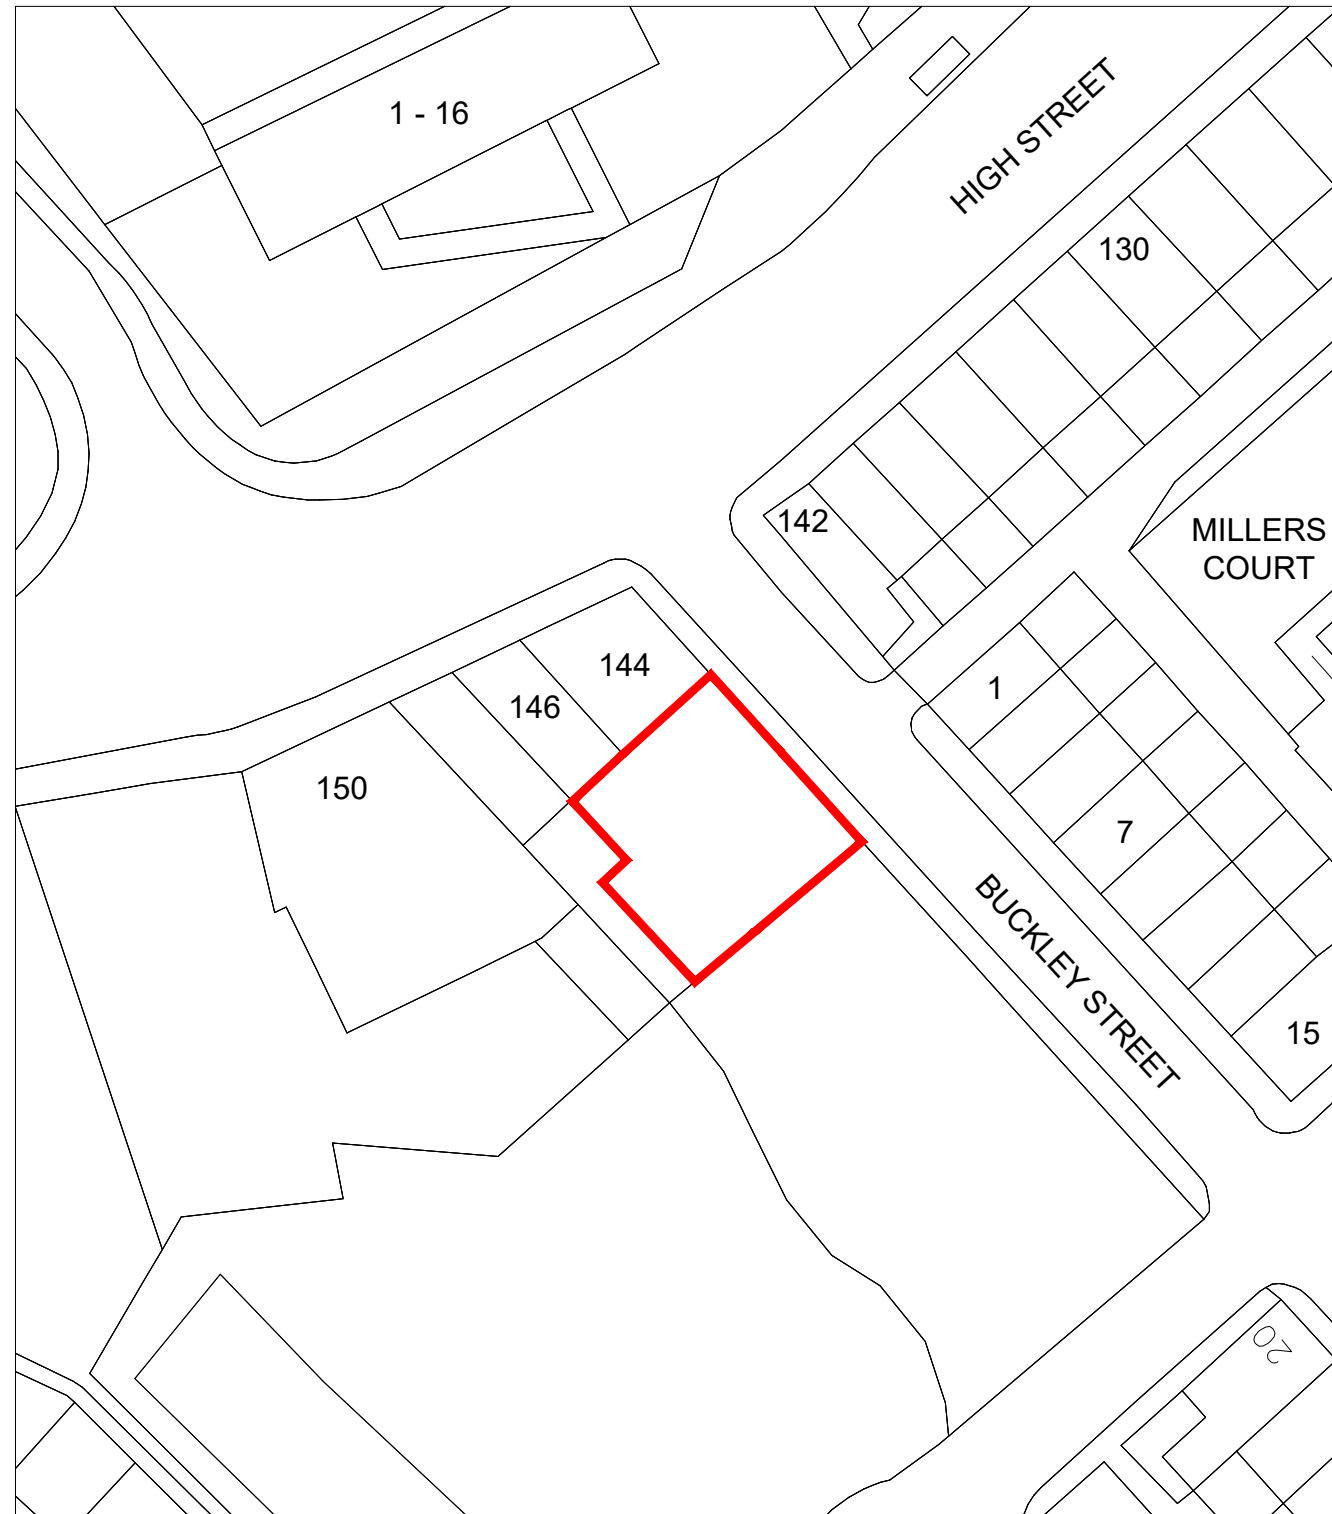

**1** LOCATION PLAN  
1:500

DRAWING STATUS  
**APPROVAL**

REV	DESCRIPTION	DATE/INITIAL



**Hill Mount**  
Design Services

16 WINCHESTER ROAD, DUKINFIELD, SK16 5DQ  
T: 07539 747 430 WWW.HILLMOUNTDESIGNSERVICES.CO.UK

CLIENT		NEIL HARRISON
DRAWN BY		DEAN CUTHBERT
DATE	SCALE @ A3	1:500
PROJECT ADDRESS		
LAND AT BUCKLEY STREET STALYBRIDGE CHESHIRE SK15 1TR		
DRAWING NO.	REV	-
DRAWING TITLE		
LOCATION PLAN		