

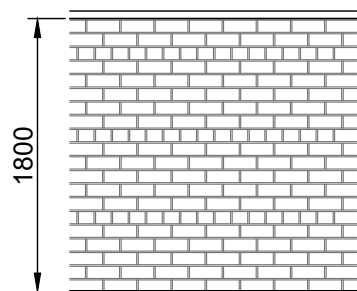


EXISTING SITE PLAN
SCALE 1.200 A3

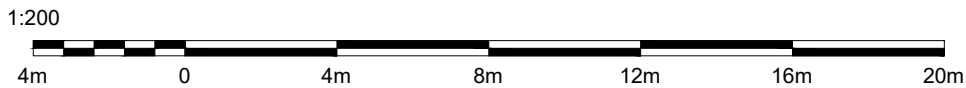

GARDEN WALL DETAIL
SCALE 1.50 A3

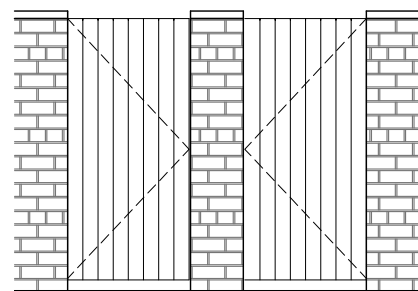


GARDEN GATE DETAIL
SCALE 1.50 A3


Reclaimed brick, with plain stone coping to match existing walls. English Bond. Lime and sand mortar

Existing boundary walls have been rendered, which has now de-bonded from the brickwork. Render to be removed and existing walls to be re-pointed and repaired.

Timber ledged, braced and boarded access gates. With 3no T hinges.

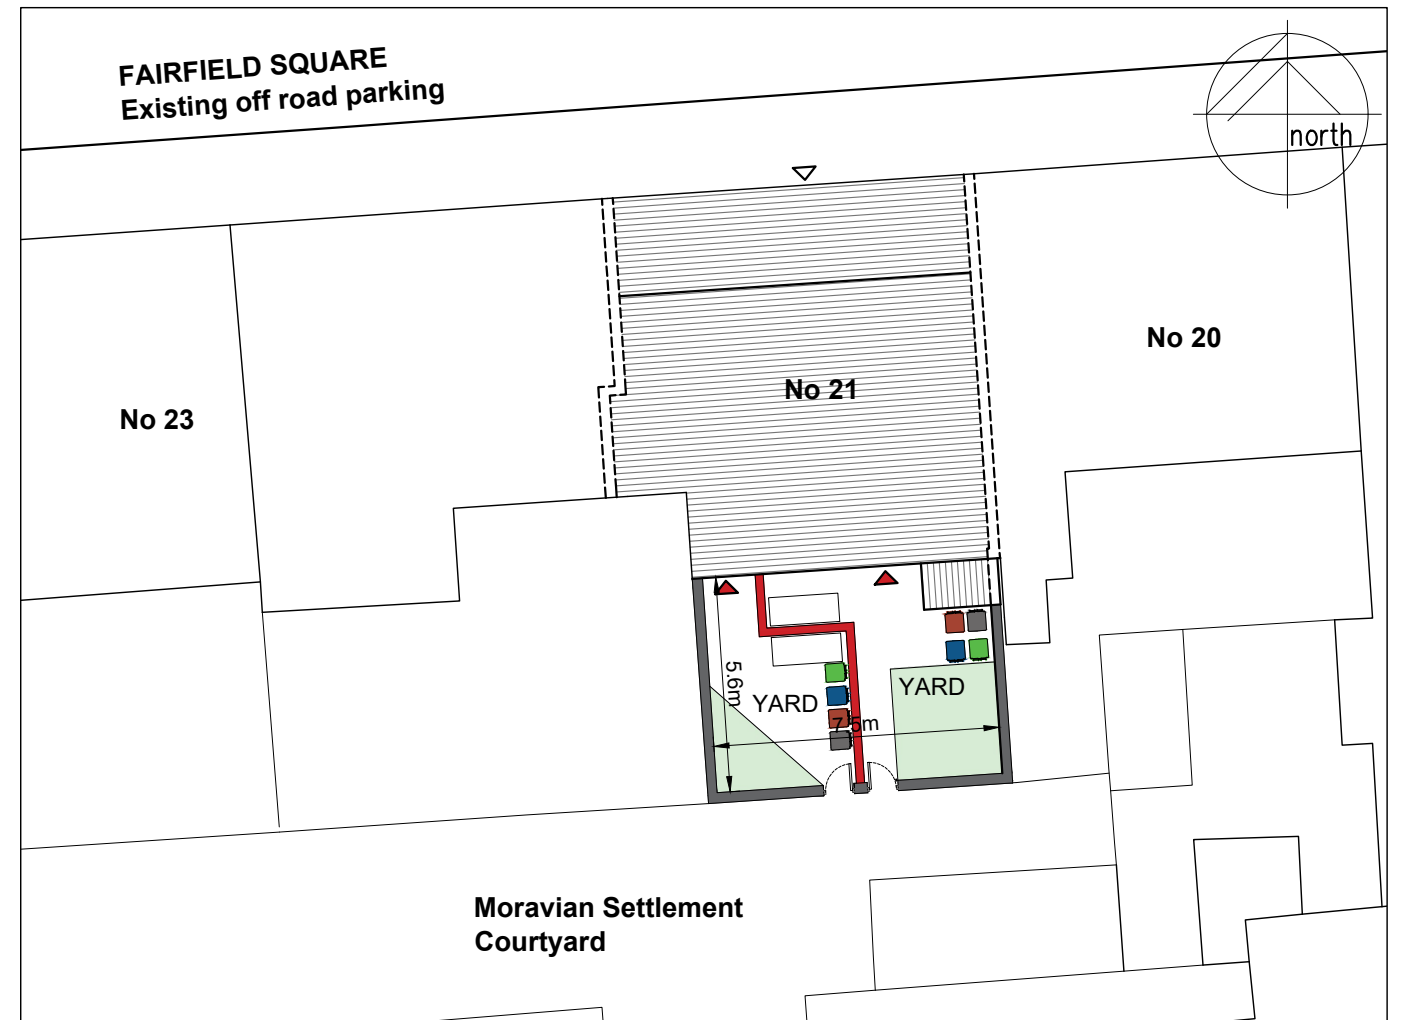

PROPOSED SITE PLAN
SCALE 1.200 A3

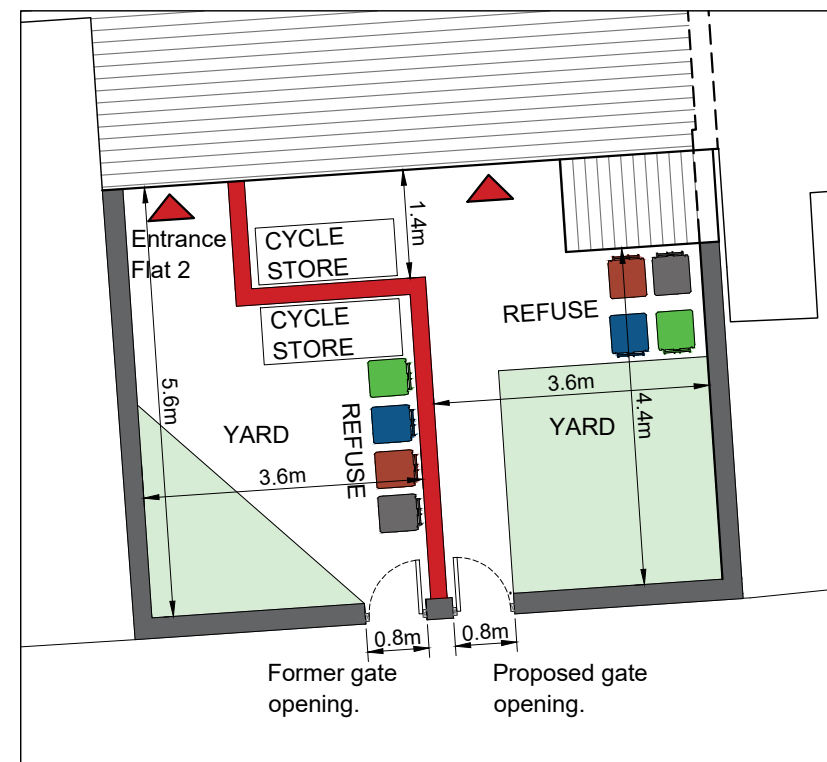

PROPOSED YARD PLAN
SCALE 1.100 A3

BRAMLEY - PATE + PARTNERS
Chartered Architects - Telephone (01772) 335357

21 Fairfield Square, Droylsden, Manchester For the Moravian Union C/O John Forrester Ltd	21 02 2024
	2009
PROPOSED 2NO SELF CONTAINED FLATS EXISTING AND PROPOSED SITE PLANS	PL 00 02