


LOCATION PLAN
Existing 1:1250



BLOCK PLAN
Existing 1:500

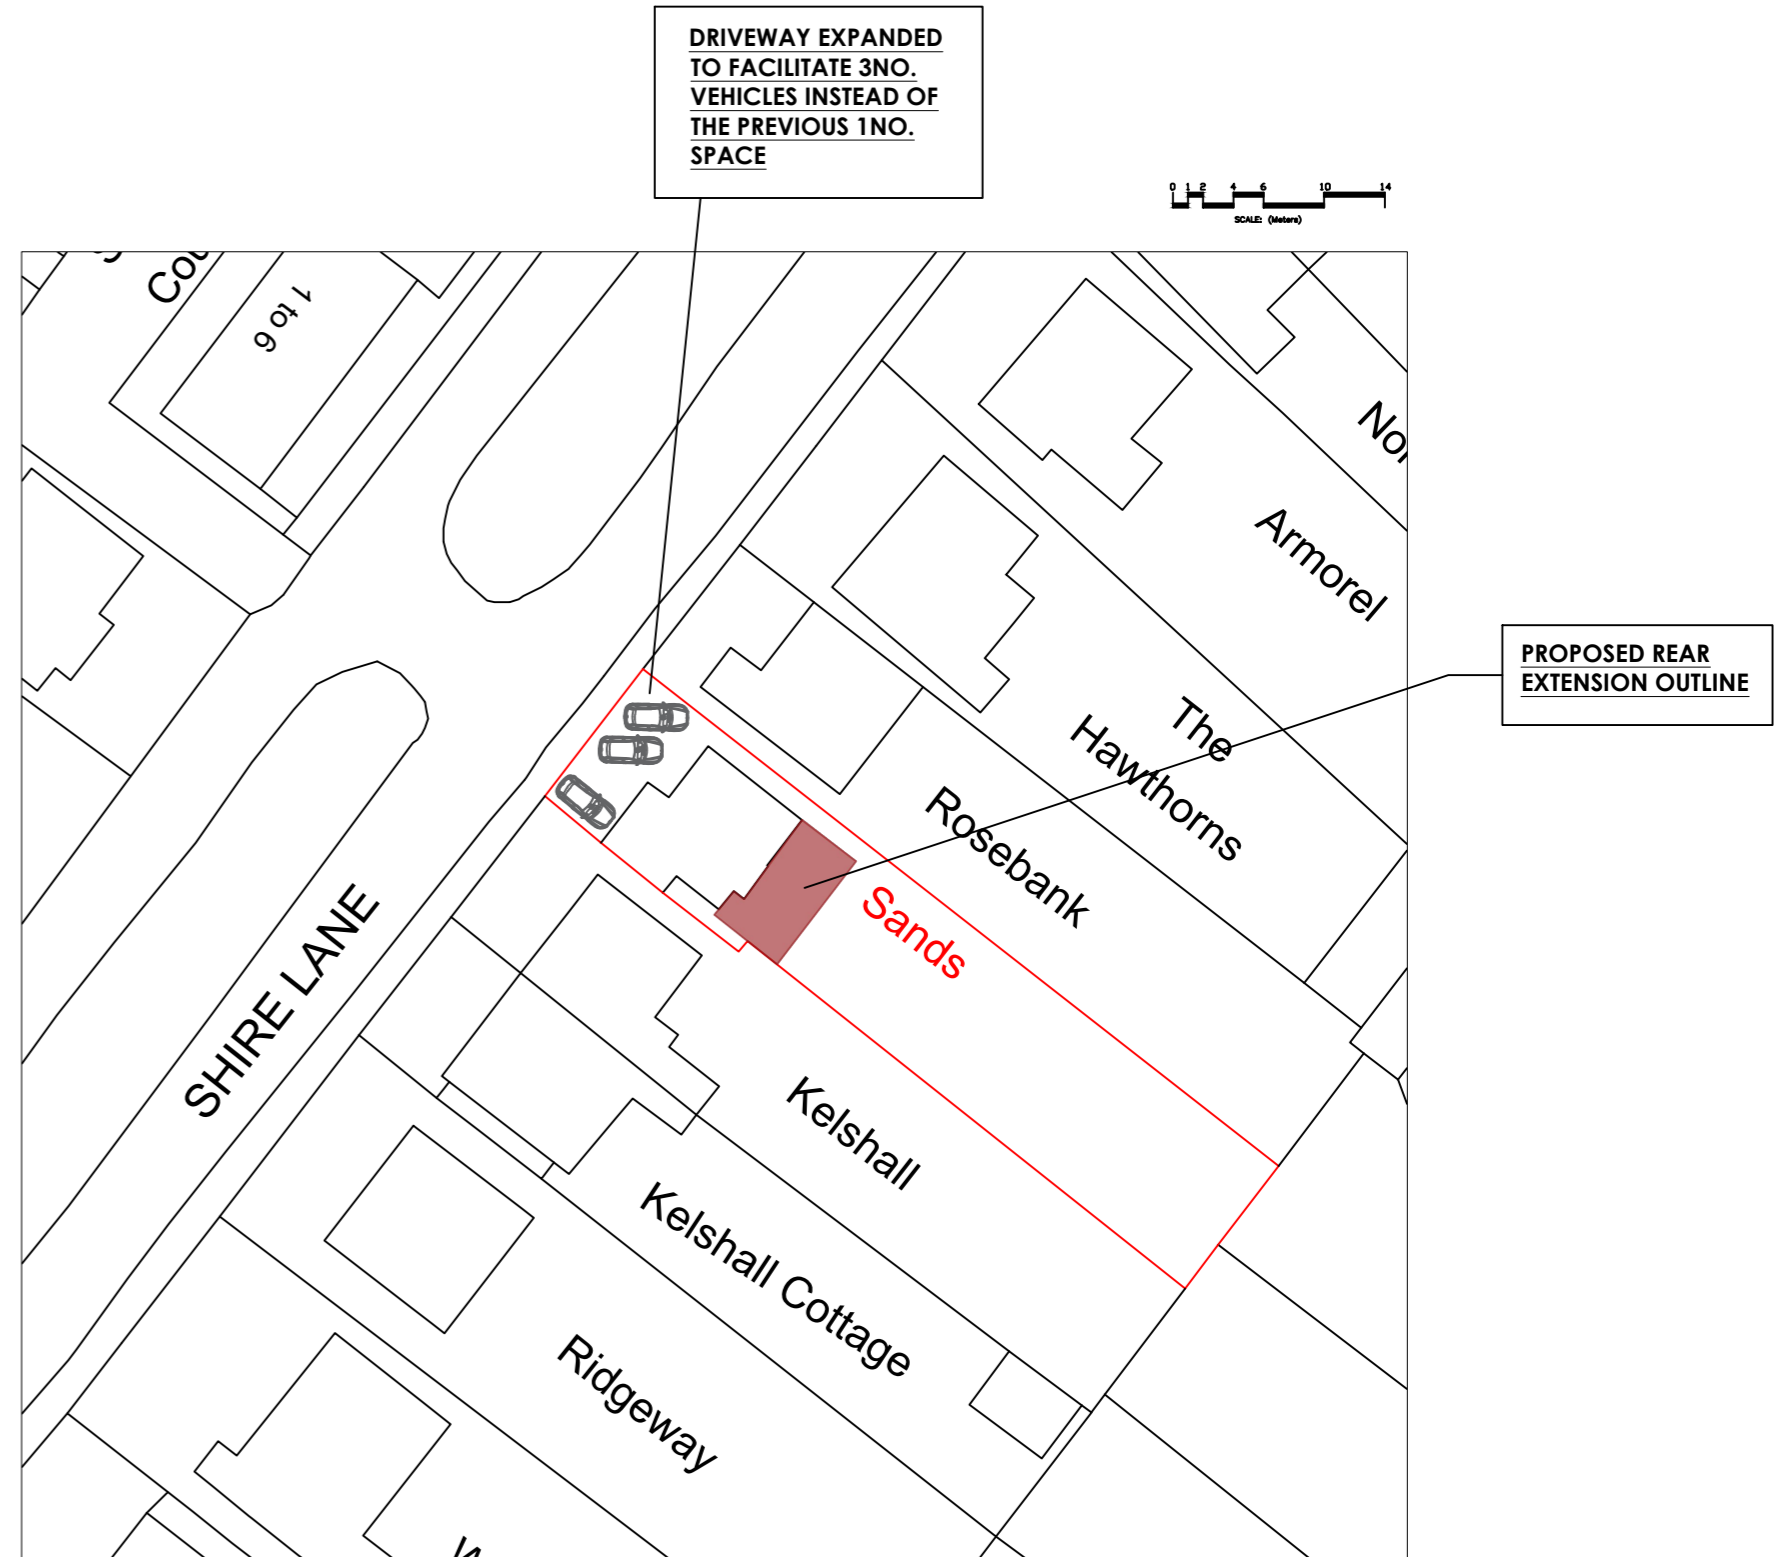

BLOCK PLAN
PROPOSED 1:500

REV.	DATE	INFO
A	01.03.2024	ISSUED FOR PLANNING APPLICATION

JOB NO.	DRAWING NO.	PROJECT
311123	00-00-01	SANDS_SHIRELANE_CHORLEYWOOD
REV.	DATE	SCALE - A2
A	01.03.2024	VARIES
DRAWN BY	DRAWING TITLE	
BT	BLOCK/SITE_PLAN	
	EXISTING/PROPOSED	