



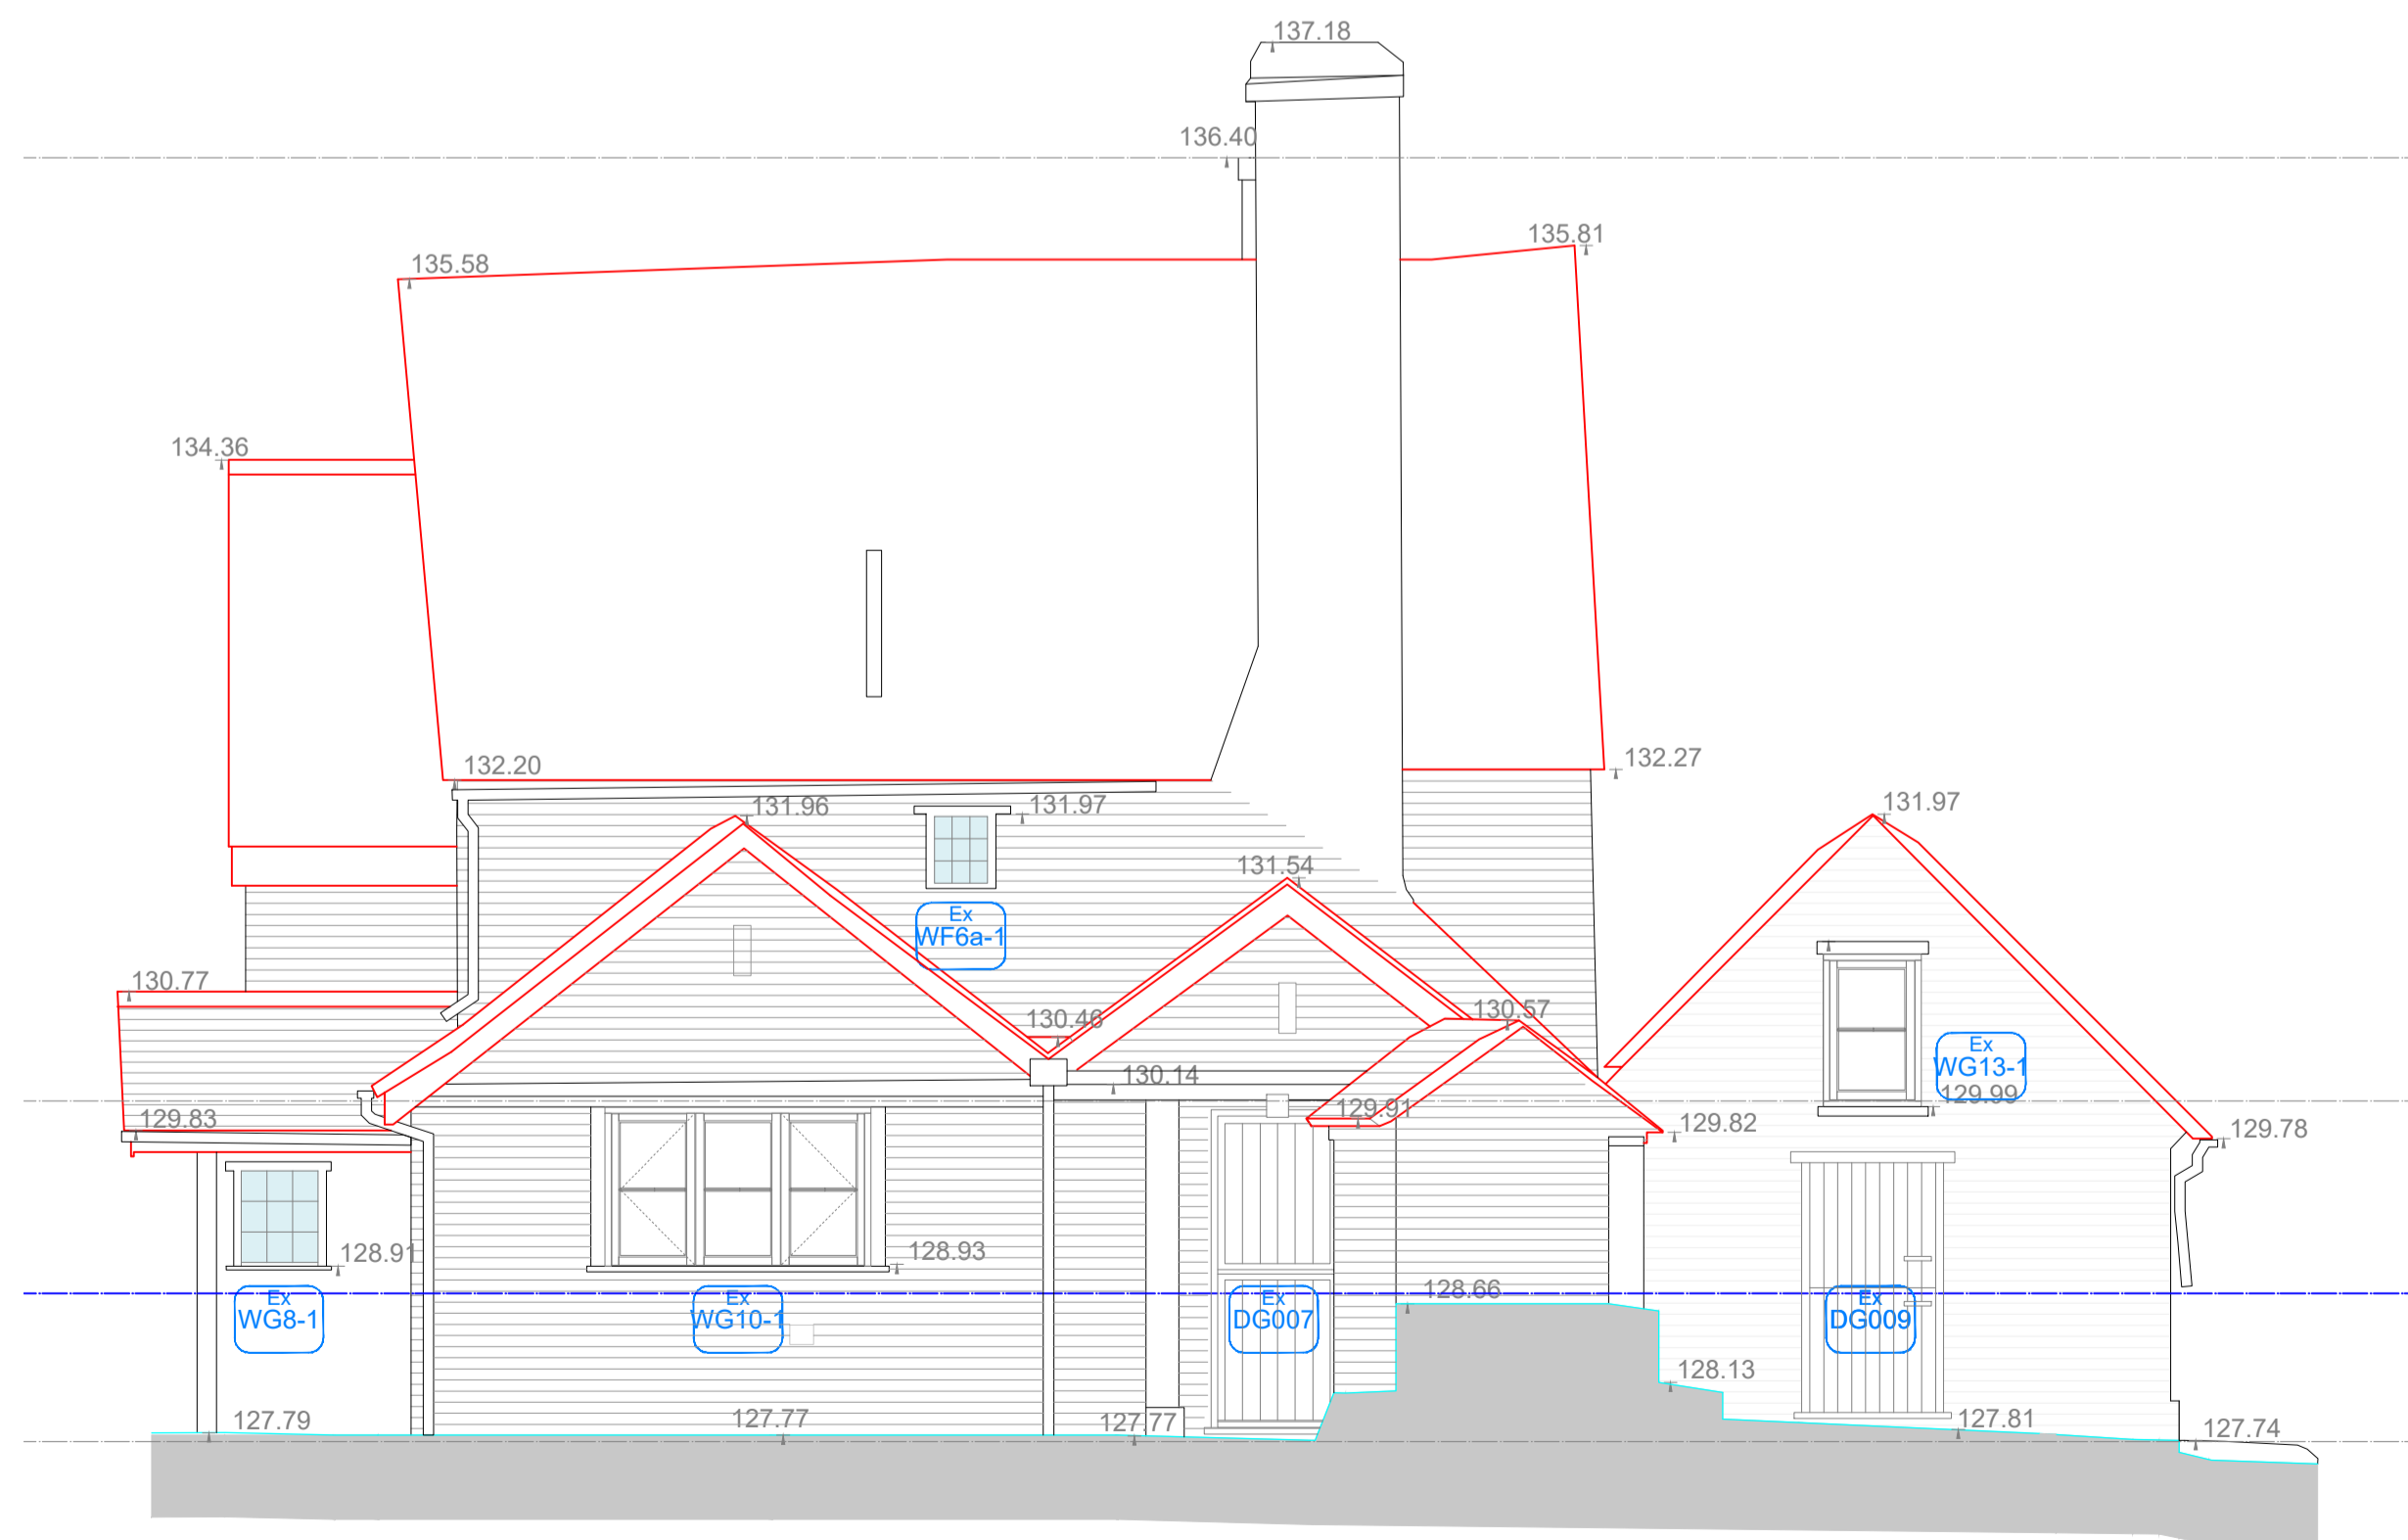

Rear (South) Elevation



Side (East) Elevation

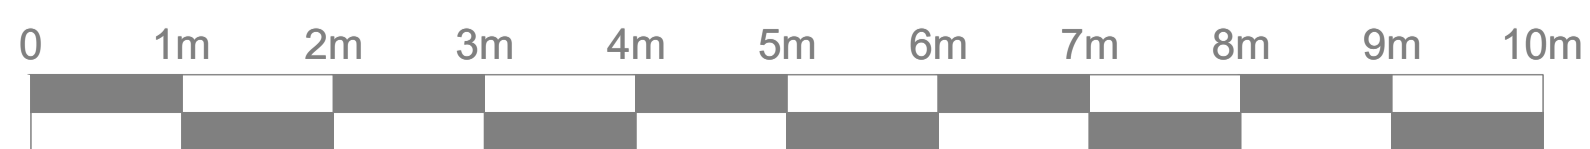

C	Planning issue	03/04/24
B	Planning issue	13/11/23
A	General update	09/08/23

Rev	Description	Date
-----	-------------	------

Client
Robert McLennan

Project Great Bragmans Farm Bragmans Lane, WD3 4NY	Description Existing GA Elevations
----------------------------------------------------------	---------------------------------------

Do not scale from this drawing Copyright Noades Architects Limited ©

Scale@A1 1:50 uno	Drawn EMA	Date 02/06/2023	Job No. 4249	Drawing No. 05-02	Rev C
----------------------	--------------	--------------------	-----------------	----------------------	----------

NOADES
architects