



Key to Drawing	
SYMBOL	DESCRIPTION
	existing brickwork/structure
	new brickwork
	new blockwork
	new precast beam & block
	no building work to this area
	demolition
	insulation
	air supply/extract grille
	air supply/extract fan - plan
	heated towel rail - plan
	radiator
	radiator
	consumer unit

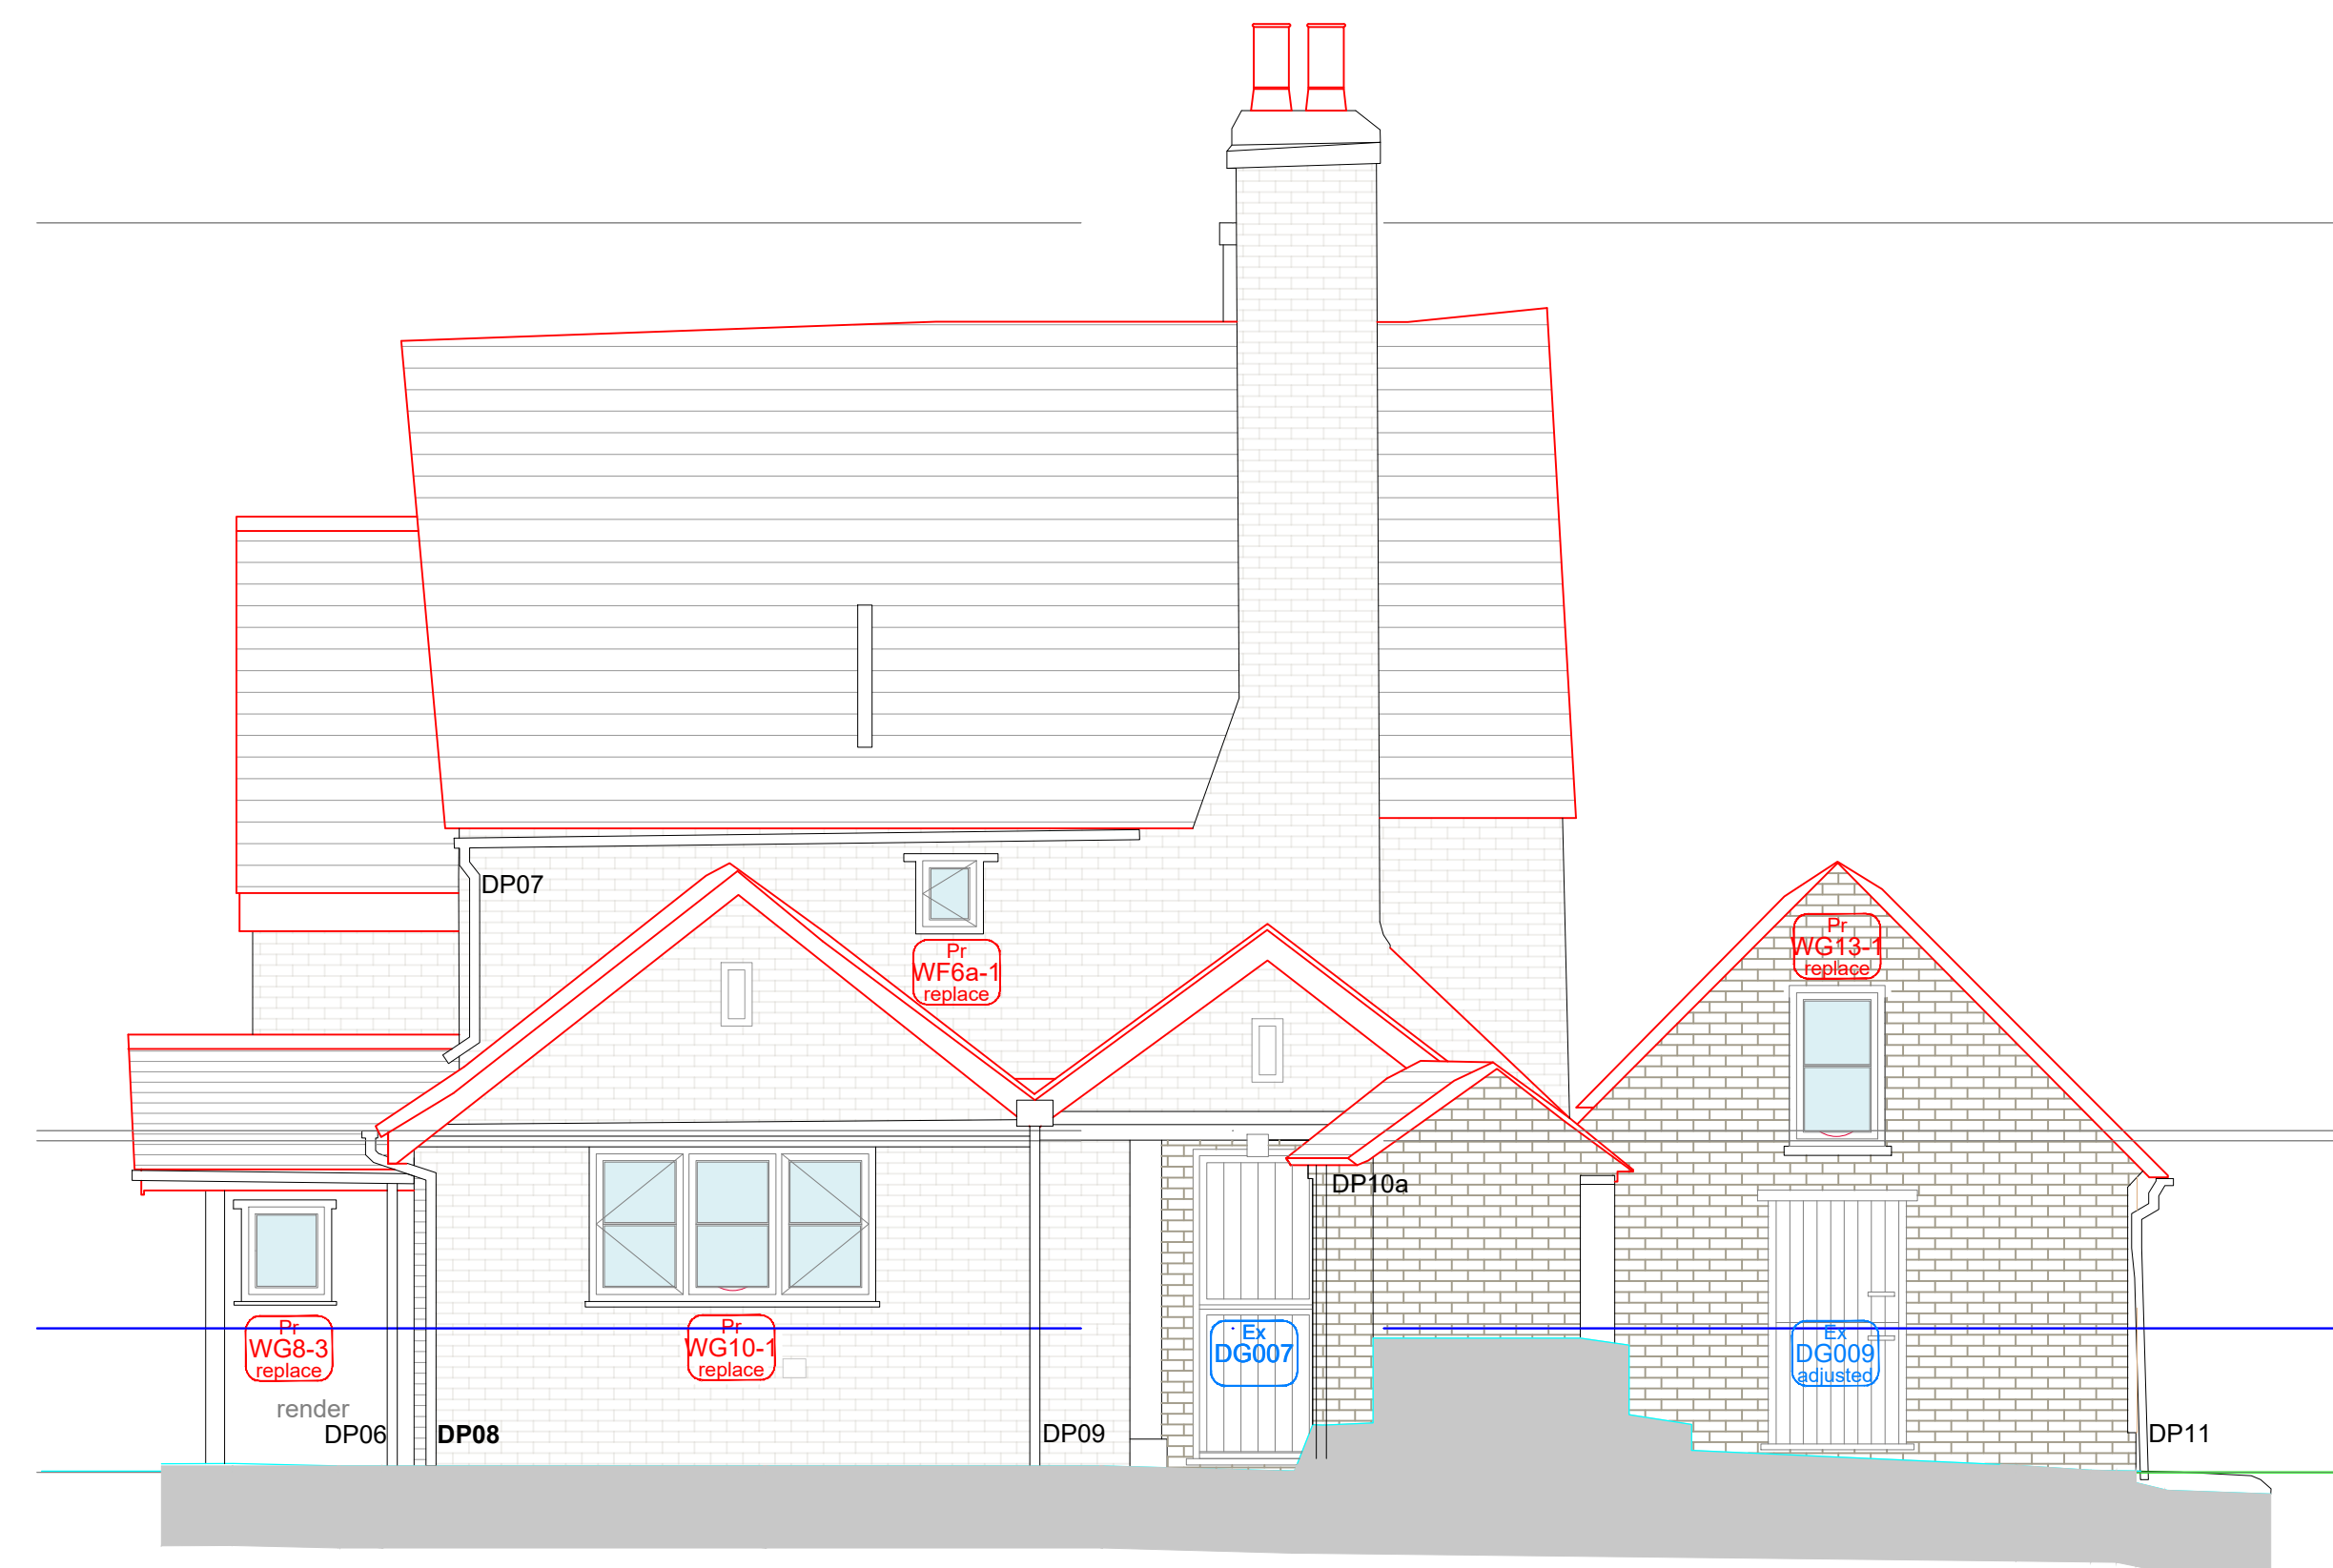

Rear (South) Elevation



Side (East) Elevation

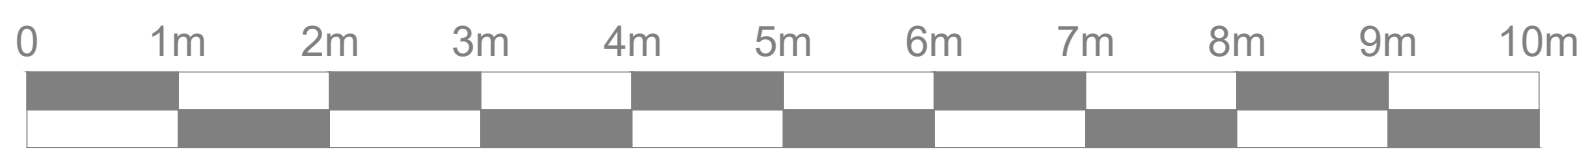

Rev	Description	Date
D	General update	04/04/24
C	General update	14/02/24
B	General update - DP	10/12/23
A	General update - conservatory	14/12/23

Client
Robert McLennan

Project	Description
Great Bragmans Farm Bragmans Lane, WD3 4NY	Phase 2 Proposed GA Elevations

Do not scale from this drawing Copyright Noades Architects Limited ©

Scale@A1	Drawn	Date	Job No.	Drawing No.	Rev
1:50 uno	AS	13/12/2023	4249	05-51	C

NOADES
architects

