




Key to Drawing	
SYMBOL	DESCRIPTION
	existing brickwork/structure
	new brickwork
	new blockwork
	new precast beam & block
	no building work to this area
	demolition
	insulation
	air supply/extract grille
	air supply/extract fan - plan
	heated towel rail
	radiator
	consumer unit

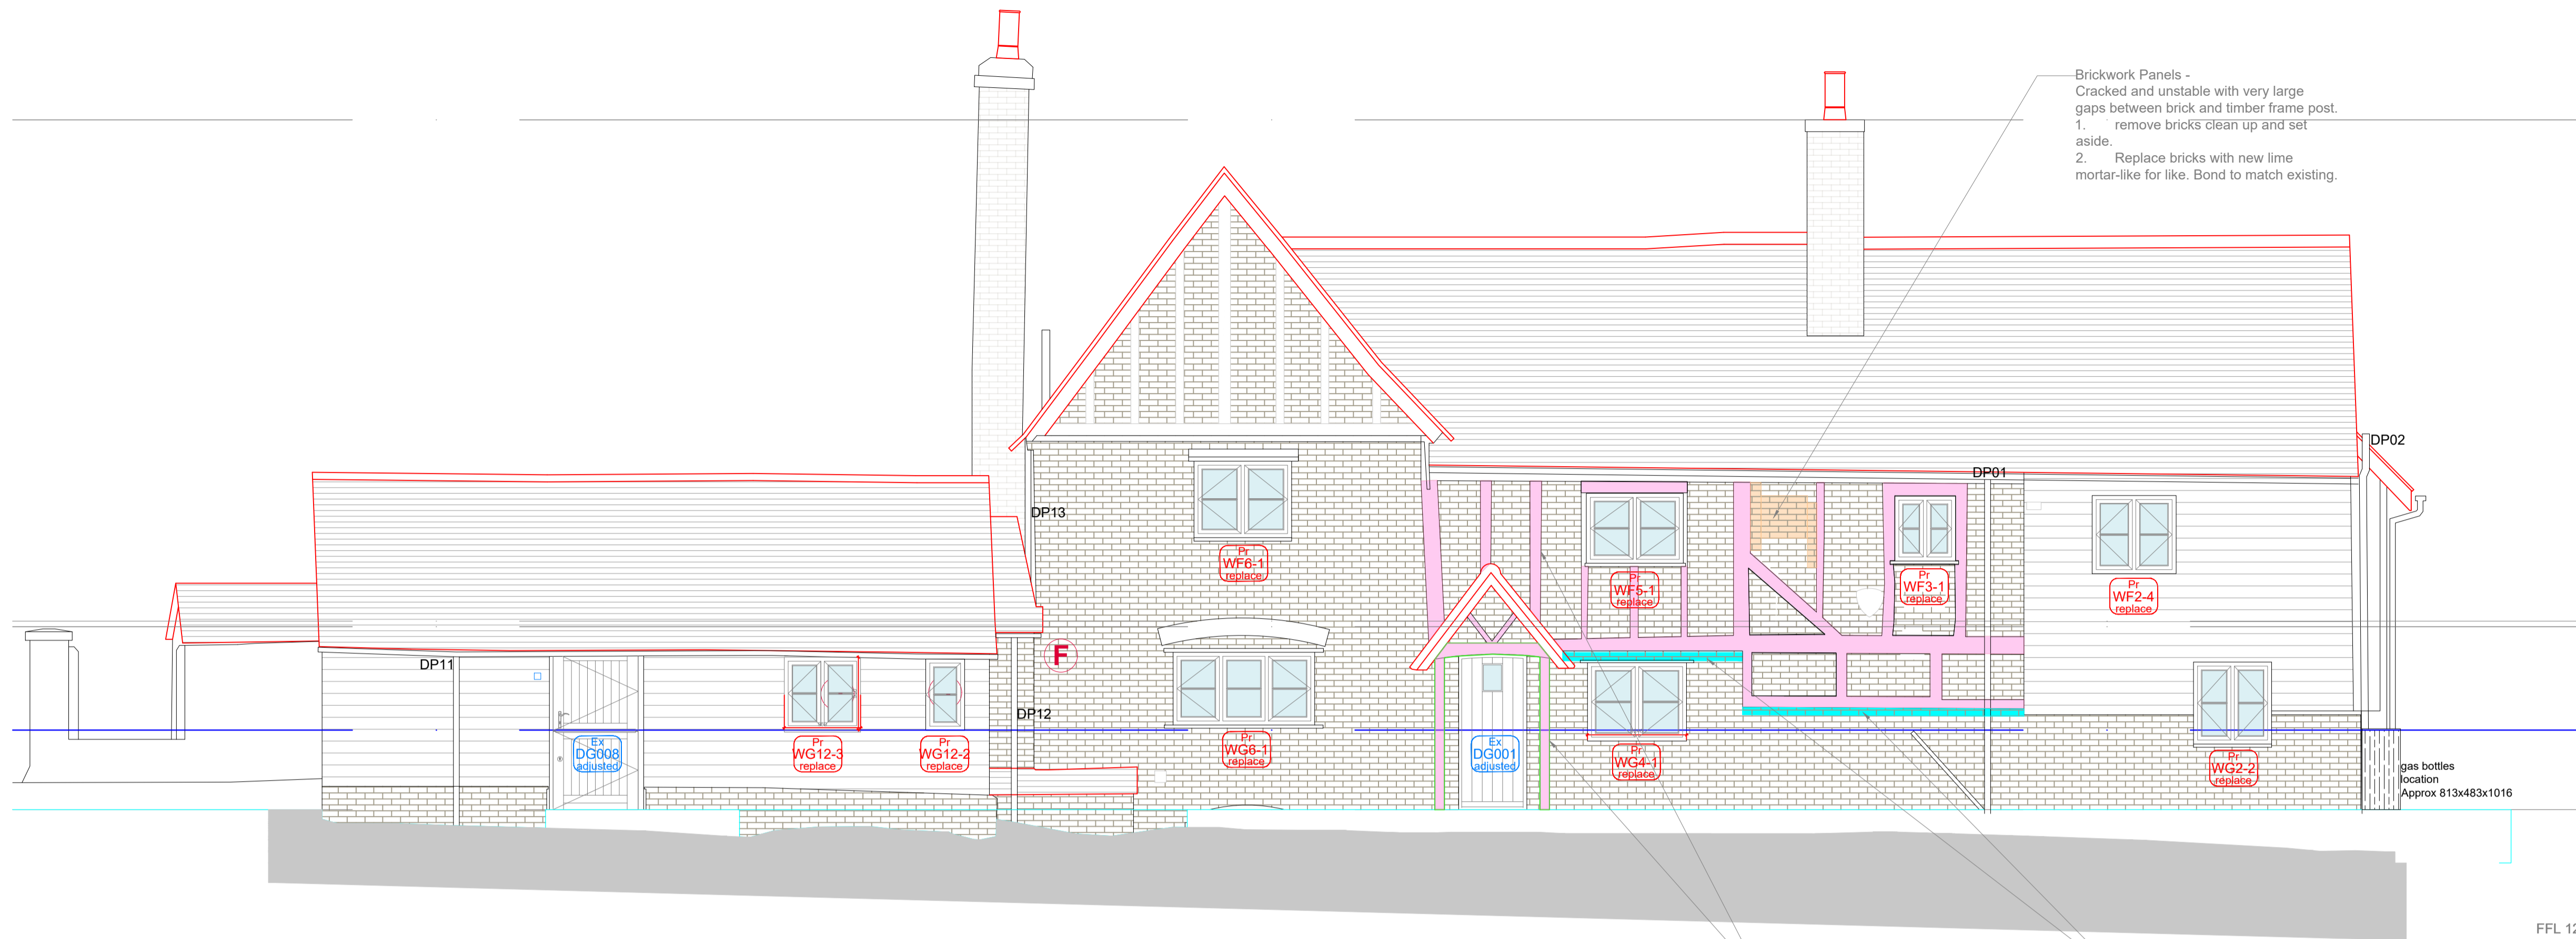

Front (North) Elevation

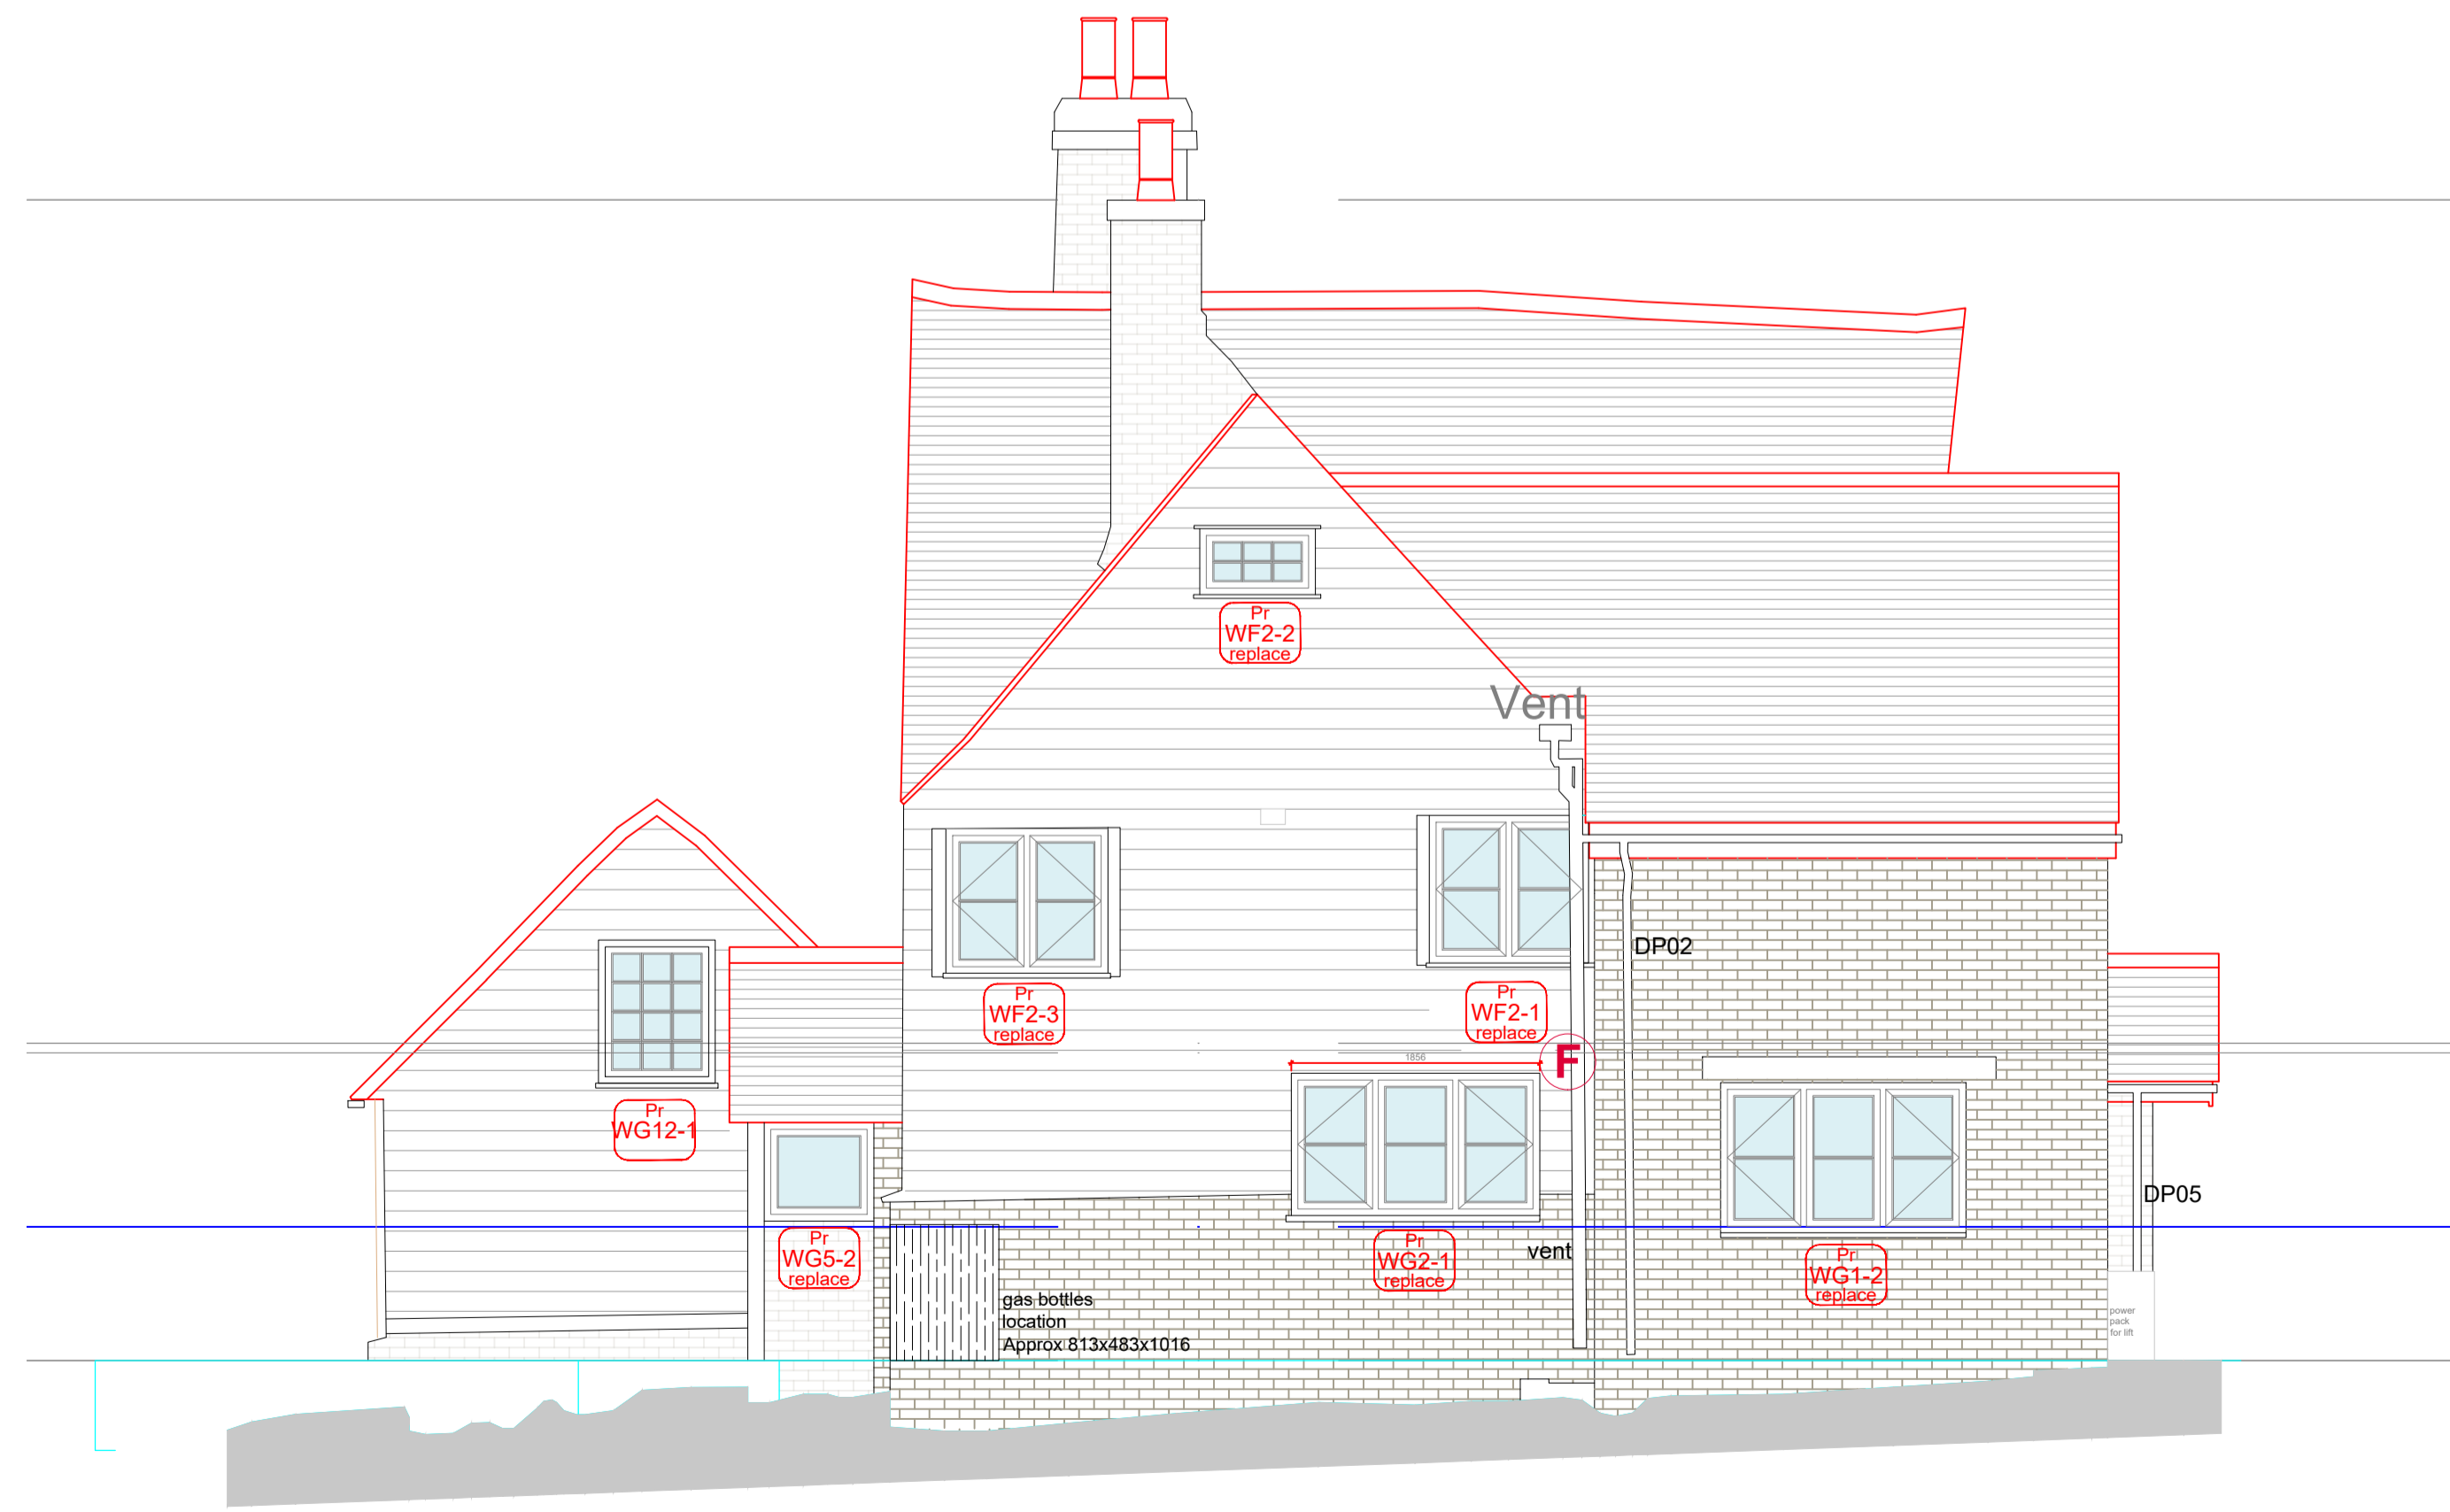

Side (West) Elevation

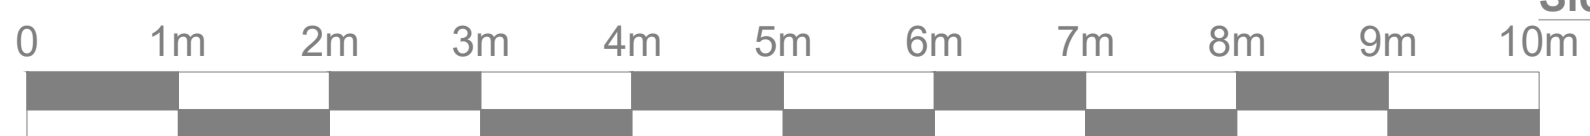

Rev	Description	Date
C	Additional work to brickwork notes added	04/04/2024
B	General update	14/02/2024
A	General update - gable & DP	10/01/2024

Client Robert McLennan		Description Phase 2 Proposed GA Elevations	
Project Great Bragmans Farm Bragmans Lane, WD3 4NY		Copyright Noades Architects Limited ©	

Scale@A1 1:50 uno	Drawn JG	Date 13/12/2023	Job No. 4249	Drawing No. 05-50	Rev C
----------------------	-------------	--------------------	-----------------	----------------------	----------