



Front (North) Elevation

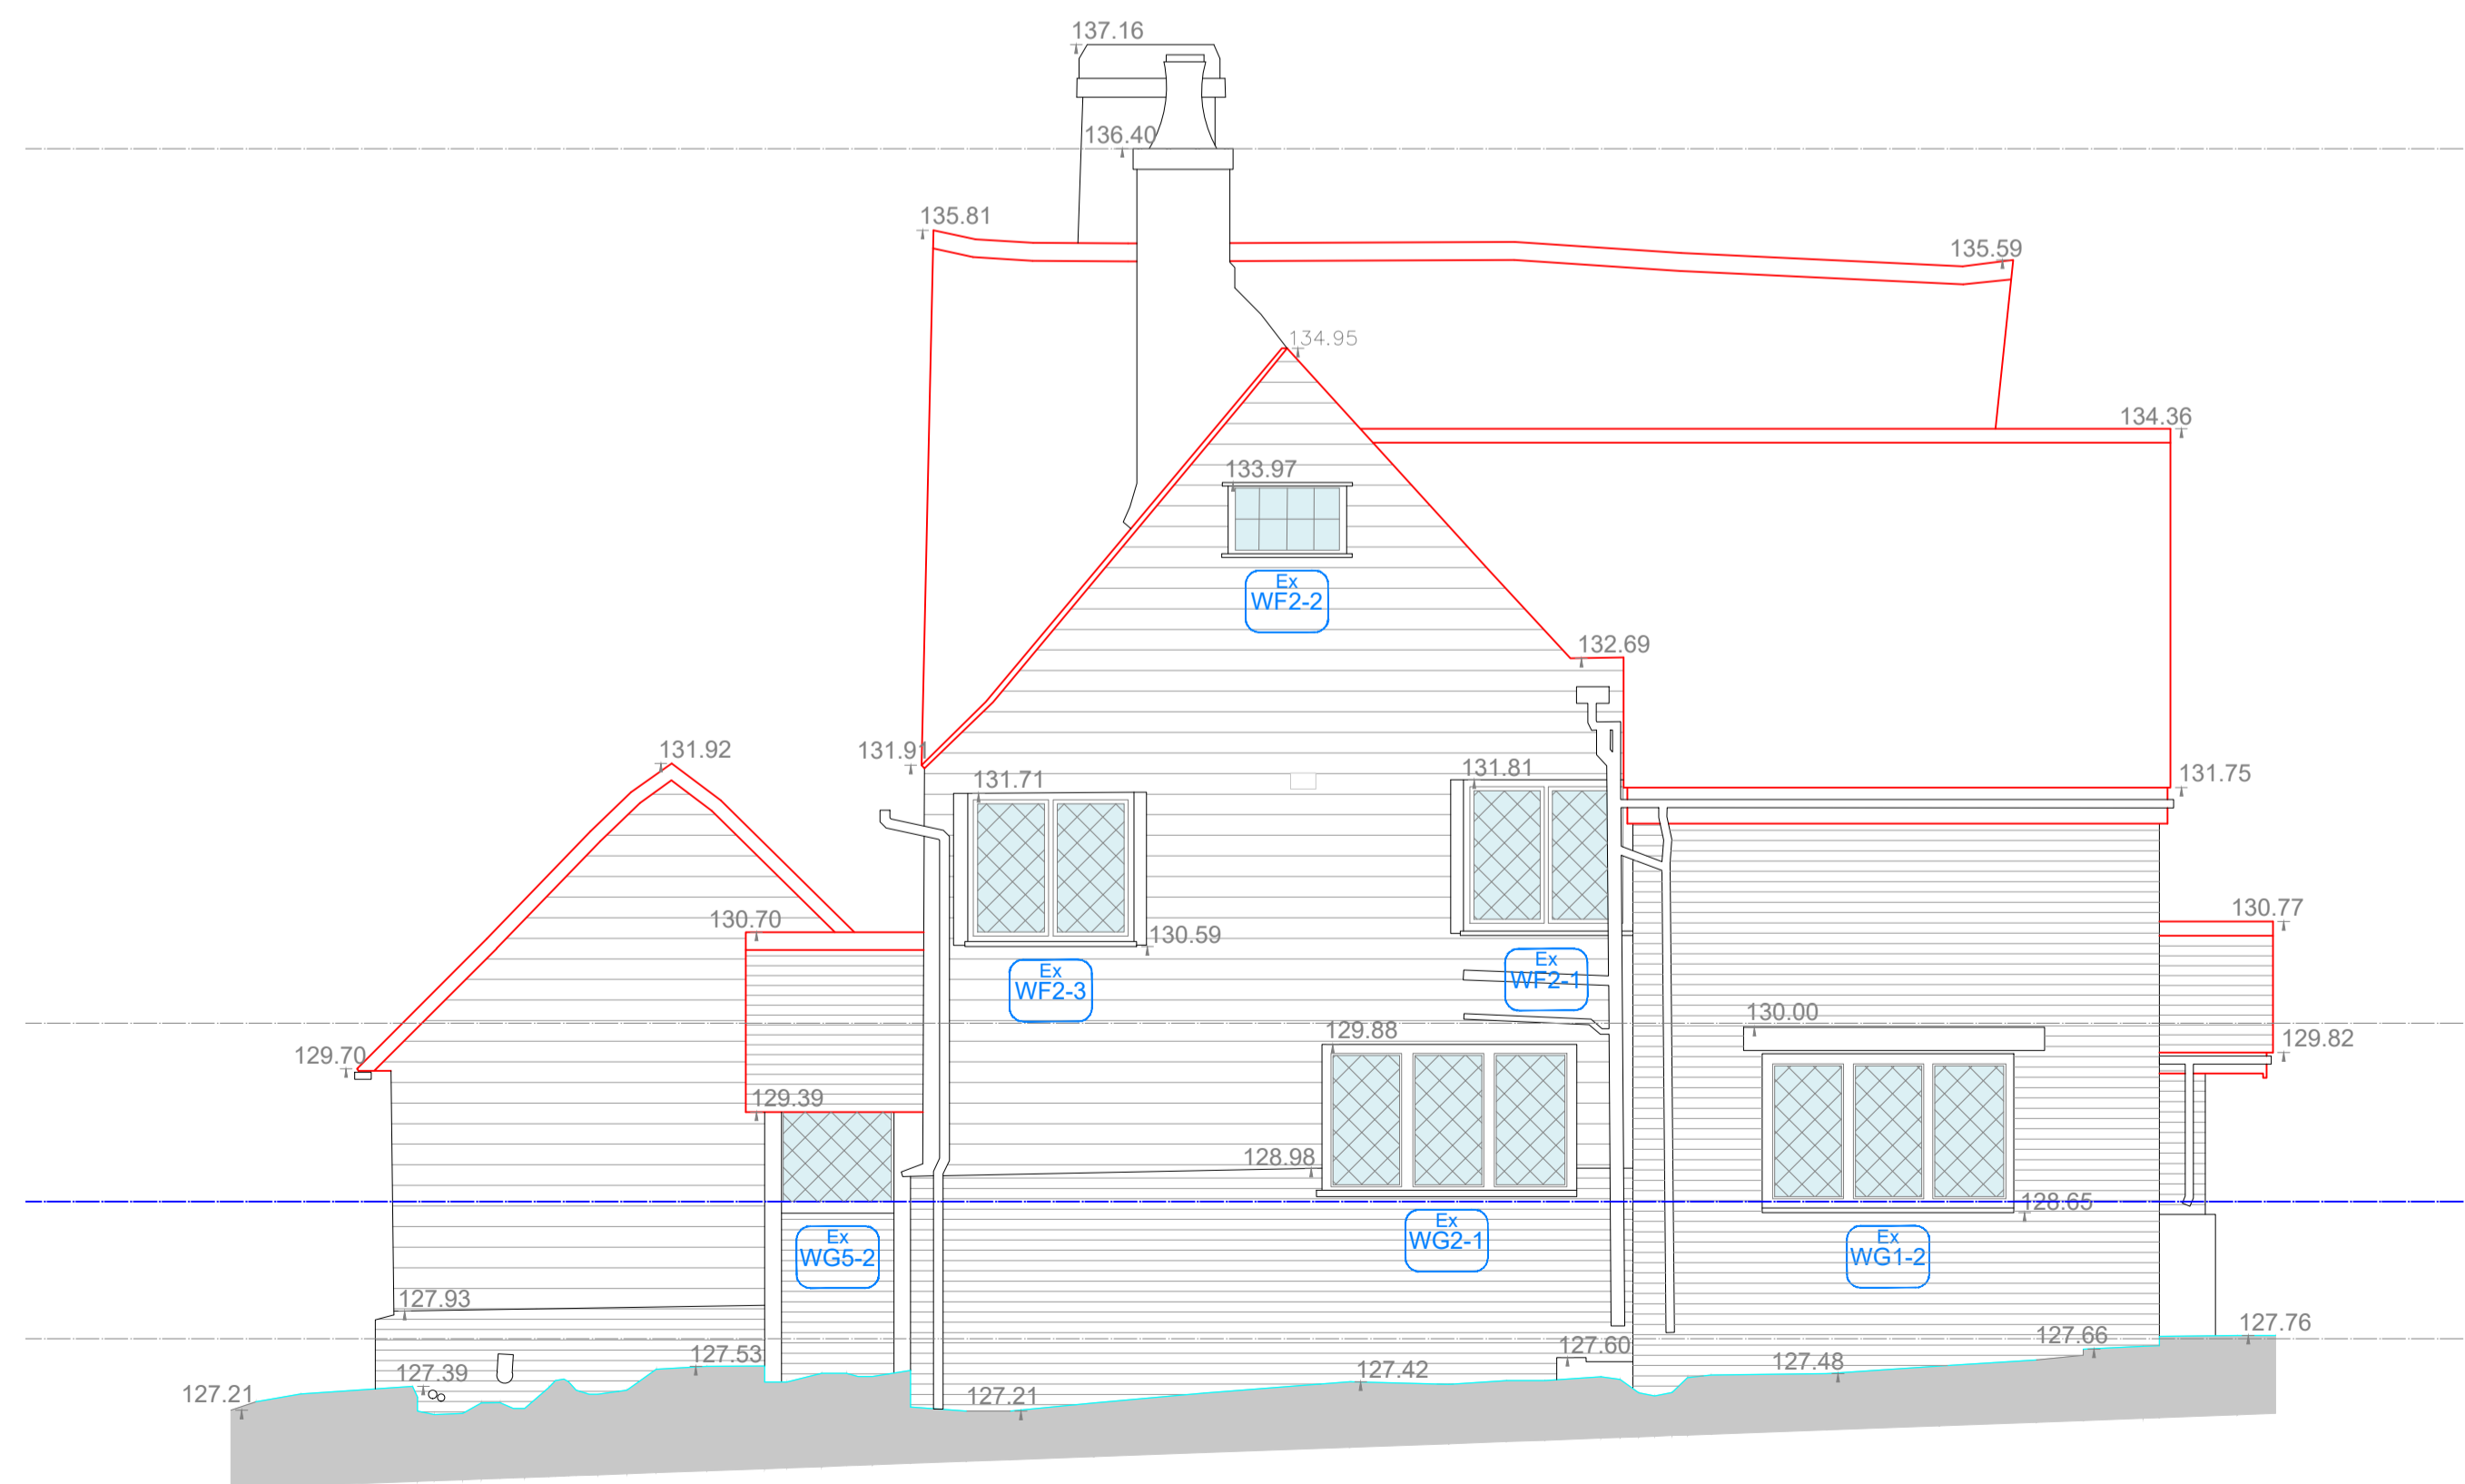

Side (West) Elevation

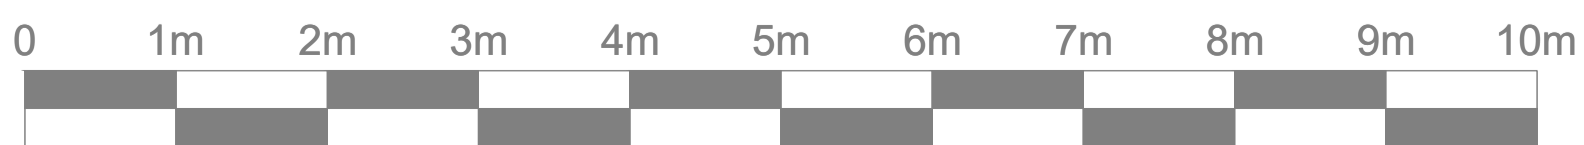

B	Planning Issue	13/11/23
A	General update	09/08/23

Rev	Description	Date
-----	-------------	------

Client  
Robert McLennan

Project Great Bragmans Farm Bragmans Lane, WD3 4NY	Description Existing GA Elevations
--	---------------------------------------

Do not scale from this drawing Copyright Noades Architects Limited ©

Scale@A1 1:50 uno	Drawn EMA	Date 02/06/2023	Job No. 4249	Drawing No. 05-01	Rev B
----------------------	--------------	--------------------	-----------------	----------------------	----------

**NOADES**  
architects

1 The Sportsman, Station Approach, Chorleywood, Hertfordshire, WD3 5NA 01923 634867 www.noadesarchitects.com