


Section through G12 window  
WG12\_2, WG12\_3

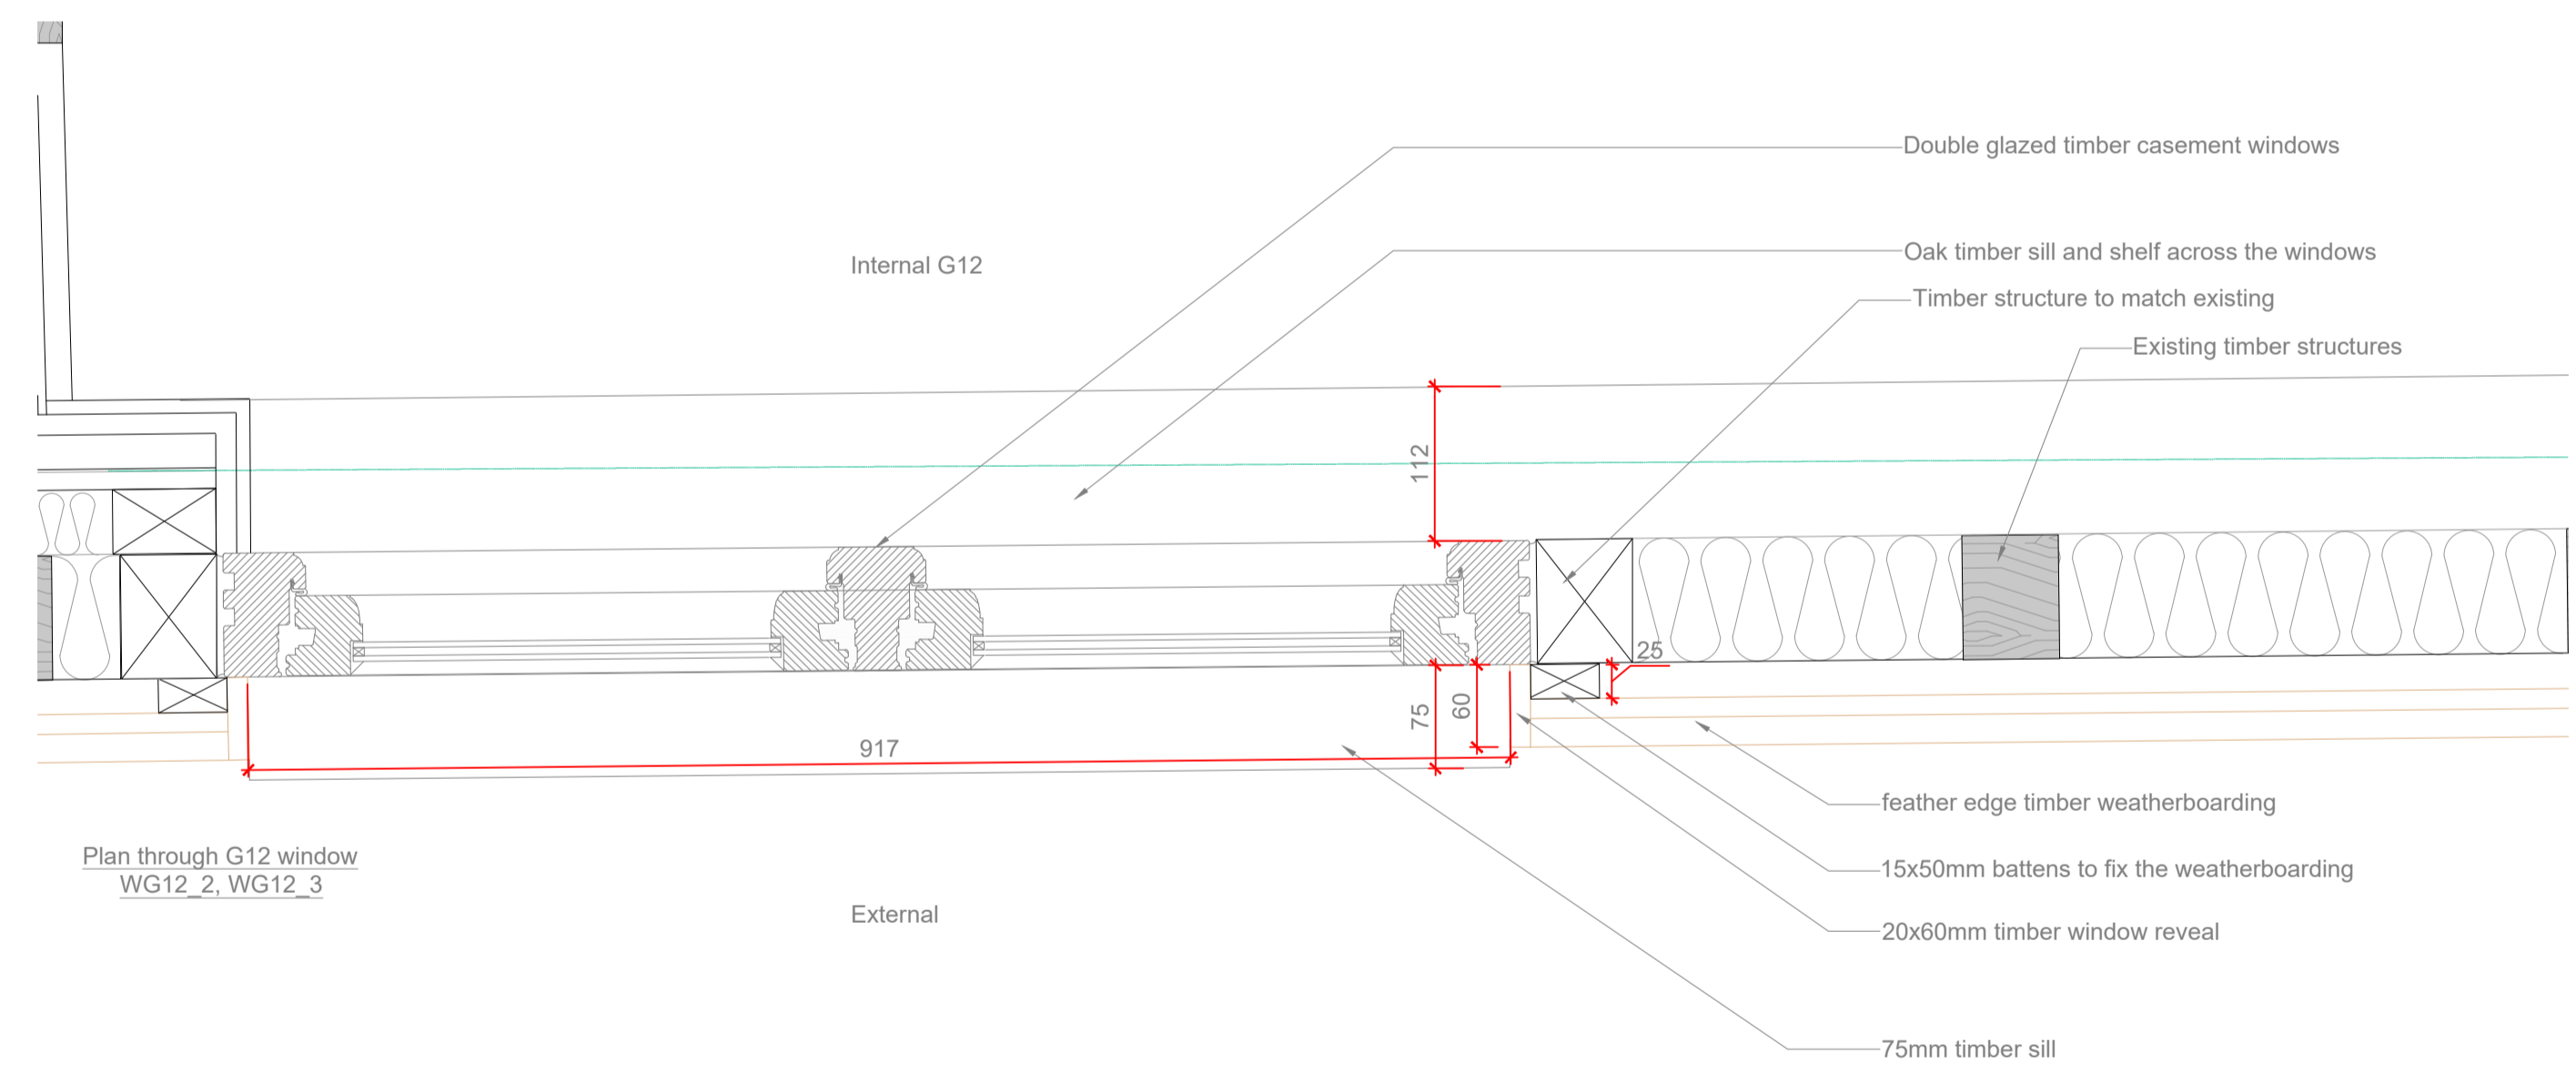

Plan through G12 window  
WG12\_2, WG12\_3

Key to Drawing	
SYMBOL	DESCRIPTION
[Pattern]	existing brickwork/structure
[Pattern]	new brickwork
[Pattern]	new blockwork
[Pattern]	new screed
[Pattern]	new hardcore
[Pattern]	lean mix cavity fill
[Symbol]	new DPM
[Symbol]	new precast beam & block
[Symbol]	insulation
[Symbol]	no building work to this area u.n.c.
[Symbol]	demolition
[Symbol]	air supply/extract grille
[Symbol]	air supply/extract fan - plan
[Symbol]	heated towel rail
[Symbol]	radiator
[Symbol]	radiator
[Symbol]	consumer unit

A General update		04/04/24	
Rev	Description	Date	
Client Robert McLennan			
Project Great Bragmans Farm Bragmans Lane, WD3 4NY		Description Window details	
Do not scale from this drawing Copyright Noades Architects Limited ©			
Scale@A1 1:5 1:20	Drawn AS	Date 29/01/24	Job No. 4249
		Drawing No. 21-04	Rev A
<b>NOADES</b> architects			
<small>1 The Sportsman, Station Approach, Chorleywood, Hertfordshire. WD3 5NA 01923 634867 www.noadesarchitects.com</small>			