


All dimensions and levels to be checked on site and any discrepancies to be reported to the architect before construction.
Written dimensions to be taken in preference to scaled dimensions.

REV	DATE	AMENDMENT
A	16 APRIL 2024	MINOR AMENDMENTS

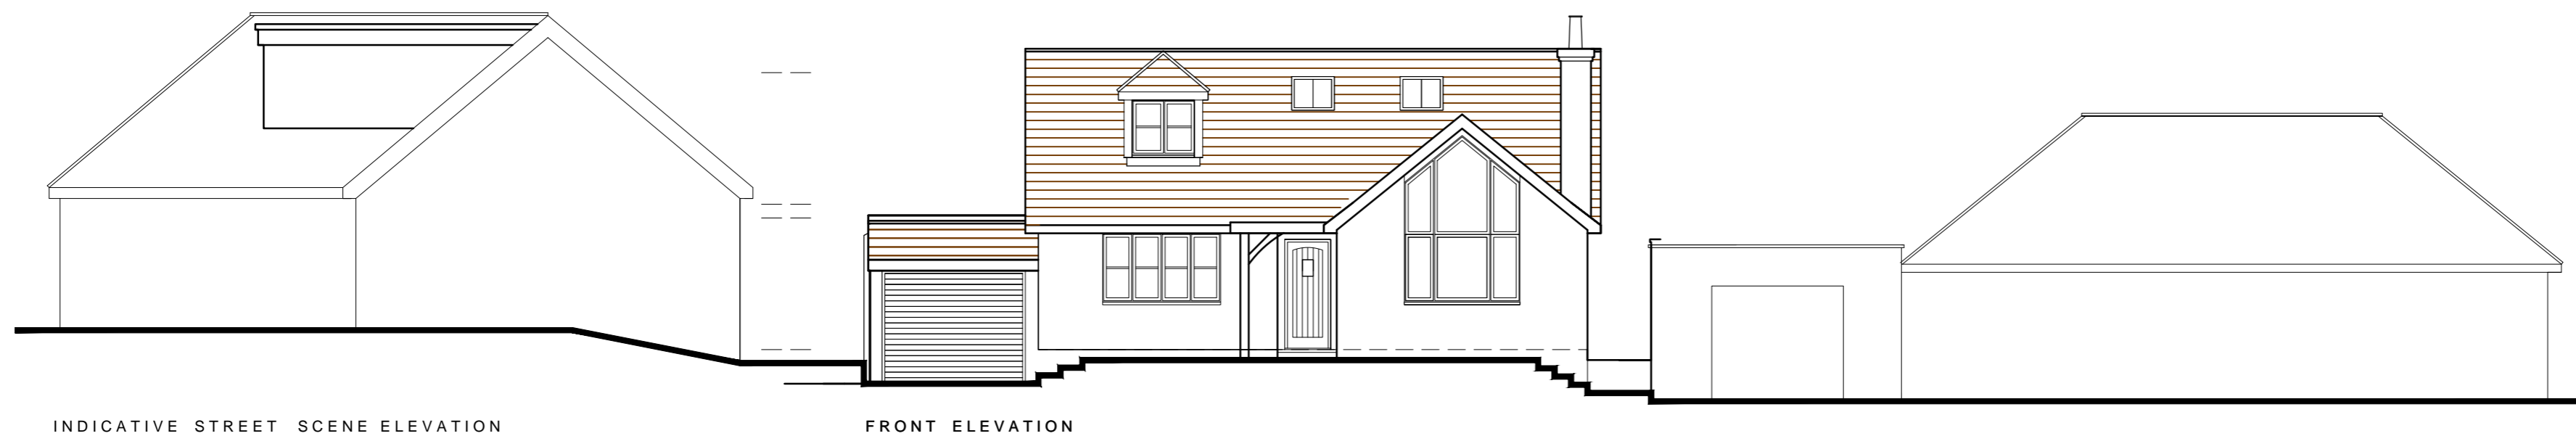

CLIENT
Mark and Sue Tanner

PROJECT

Nasus
Dunny Lane
Chipperfield
Herts

DRAWING

NEW PART PITCH, PART FLAT ROOF TO EXISTING GARAGE / NEW INSULATED ROOF TO EXISTING OUTBUILDING

Site / Location Plan / Street Scene Elevations

DATE: APRIL 2024
SCALE: 1:100, 1:200 and 1:1250
DRAWN: AW
DWG FILE: TANNER DESIGN

DRAWING NO.
0339.45A

WIDE SKY ARCHITECTS

4 WINDMILL WOOD, AMERSHAM, BUCKS. HP6 5QY

T/F: 01494 725567