
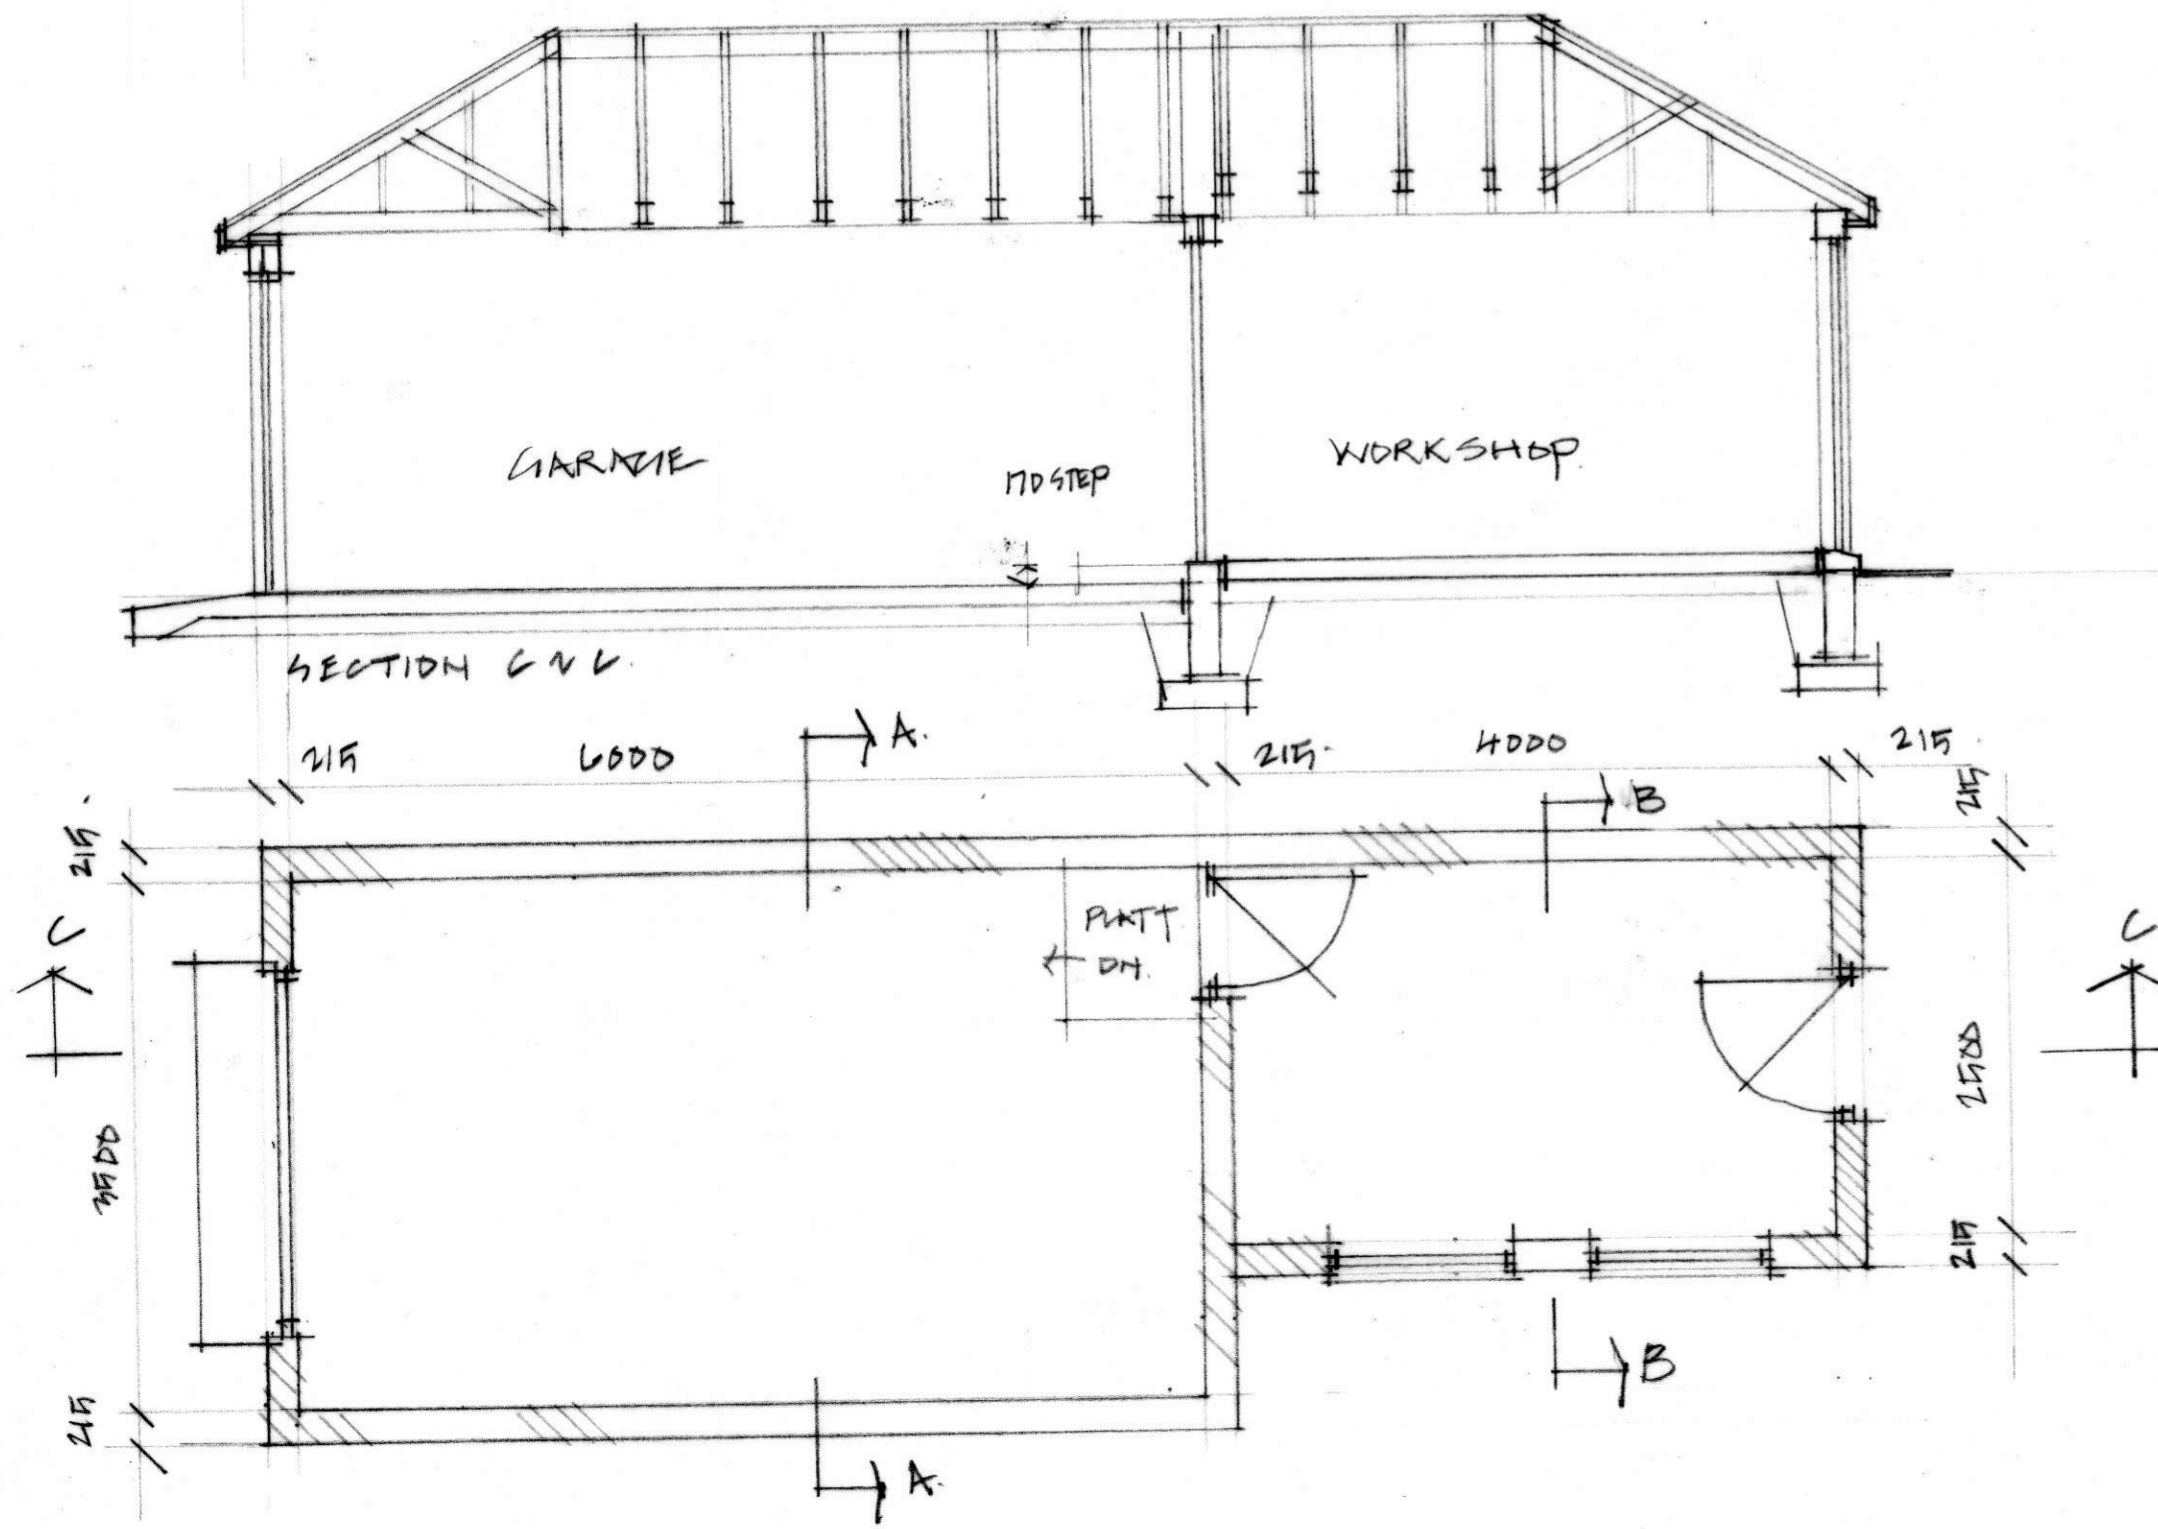


GREY SLATES TO ROOF
 WHITE UPVC WINDOWS DOORS + FASCIES.
 WINGS WET DASH OFF WHITE AS HOUSE
 GREY PVC RAINGUTTERS.
 VENTS GREY
 METAL DOOR WHITE.

NO CHANGE TO EX GROUND LEVELS.

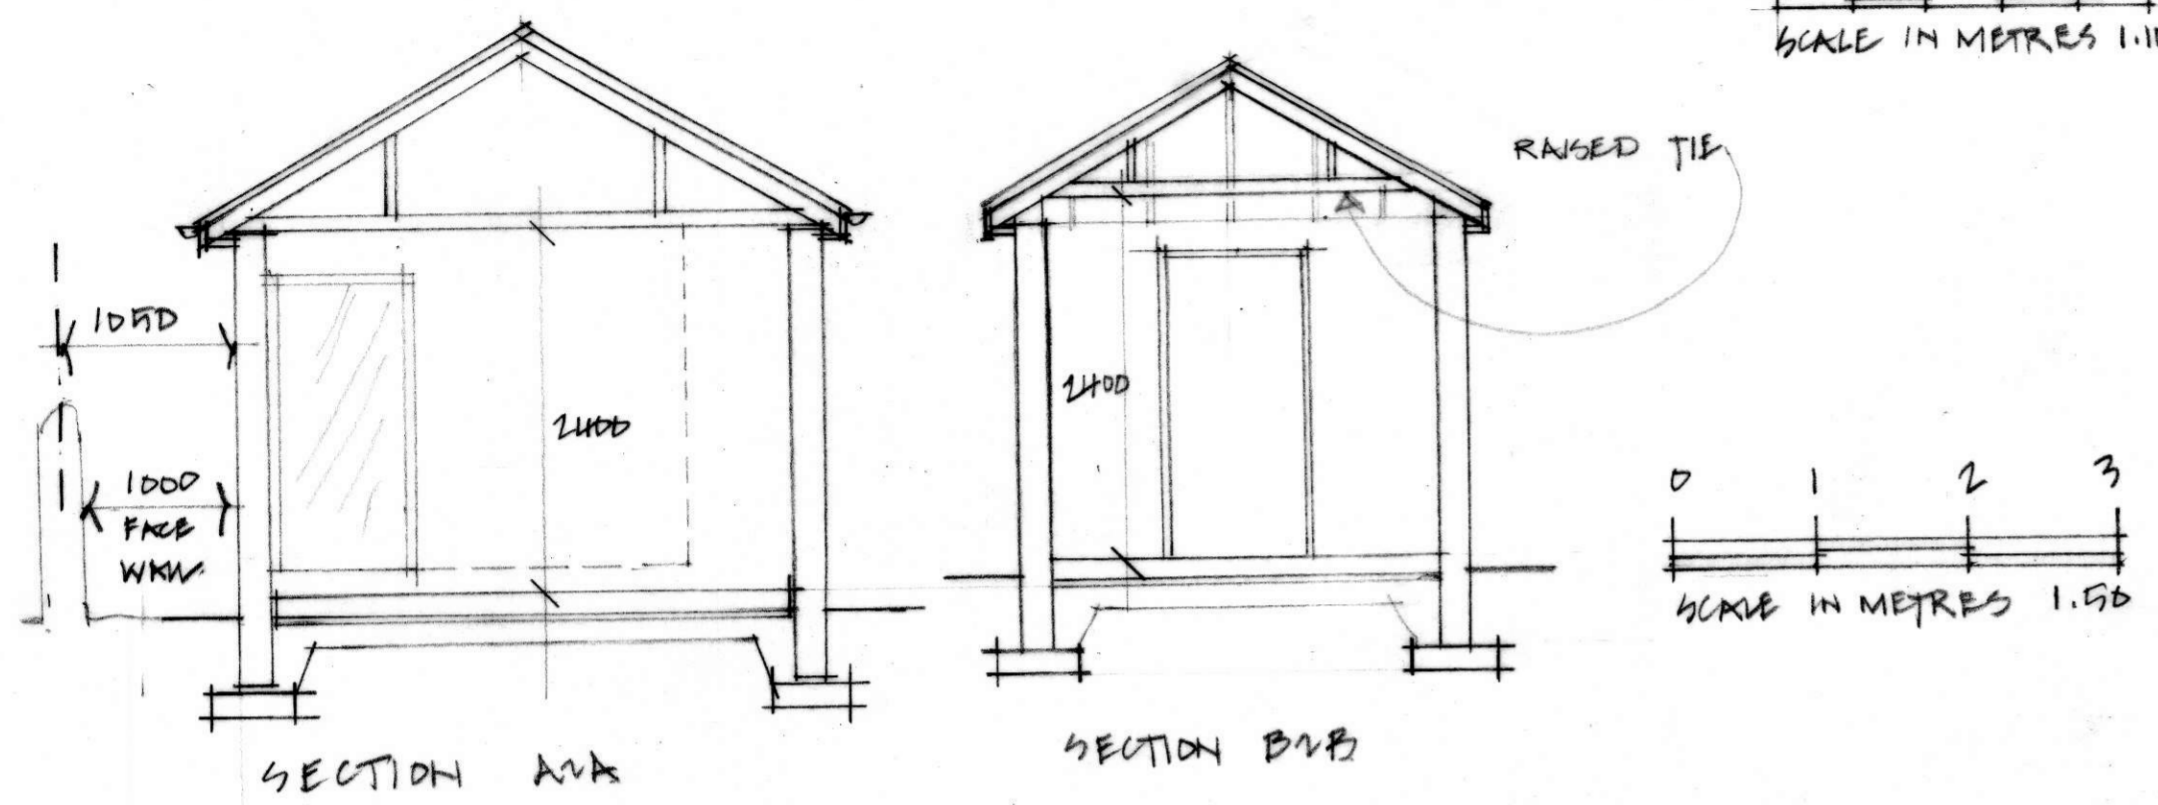

GARY GRANT ARCHITECT MUIR CROFT BALLOGIE ABOYNE AB34 5DJ. TELE 07936 055778 email : ggrantarchitect@aol.com		
27 RAMSAY ROAD BANCHORY AB31 5TS. PROPOSED GARAGE		
MR. A. GLEGG.		
Job No. T 1215	Date APRIL 2024	Rev.
Drawing No L (-) 06	Scale as shown@A2	