




SOUTH WEST ELEVATION 1:100

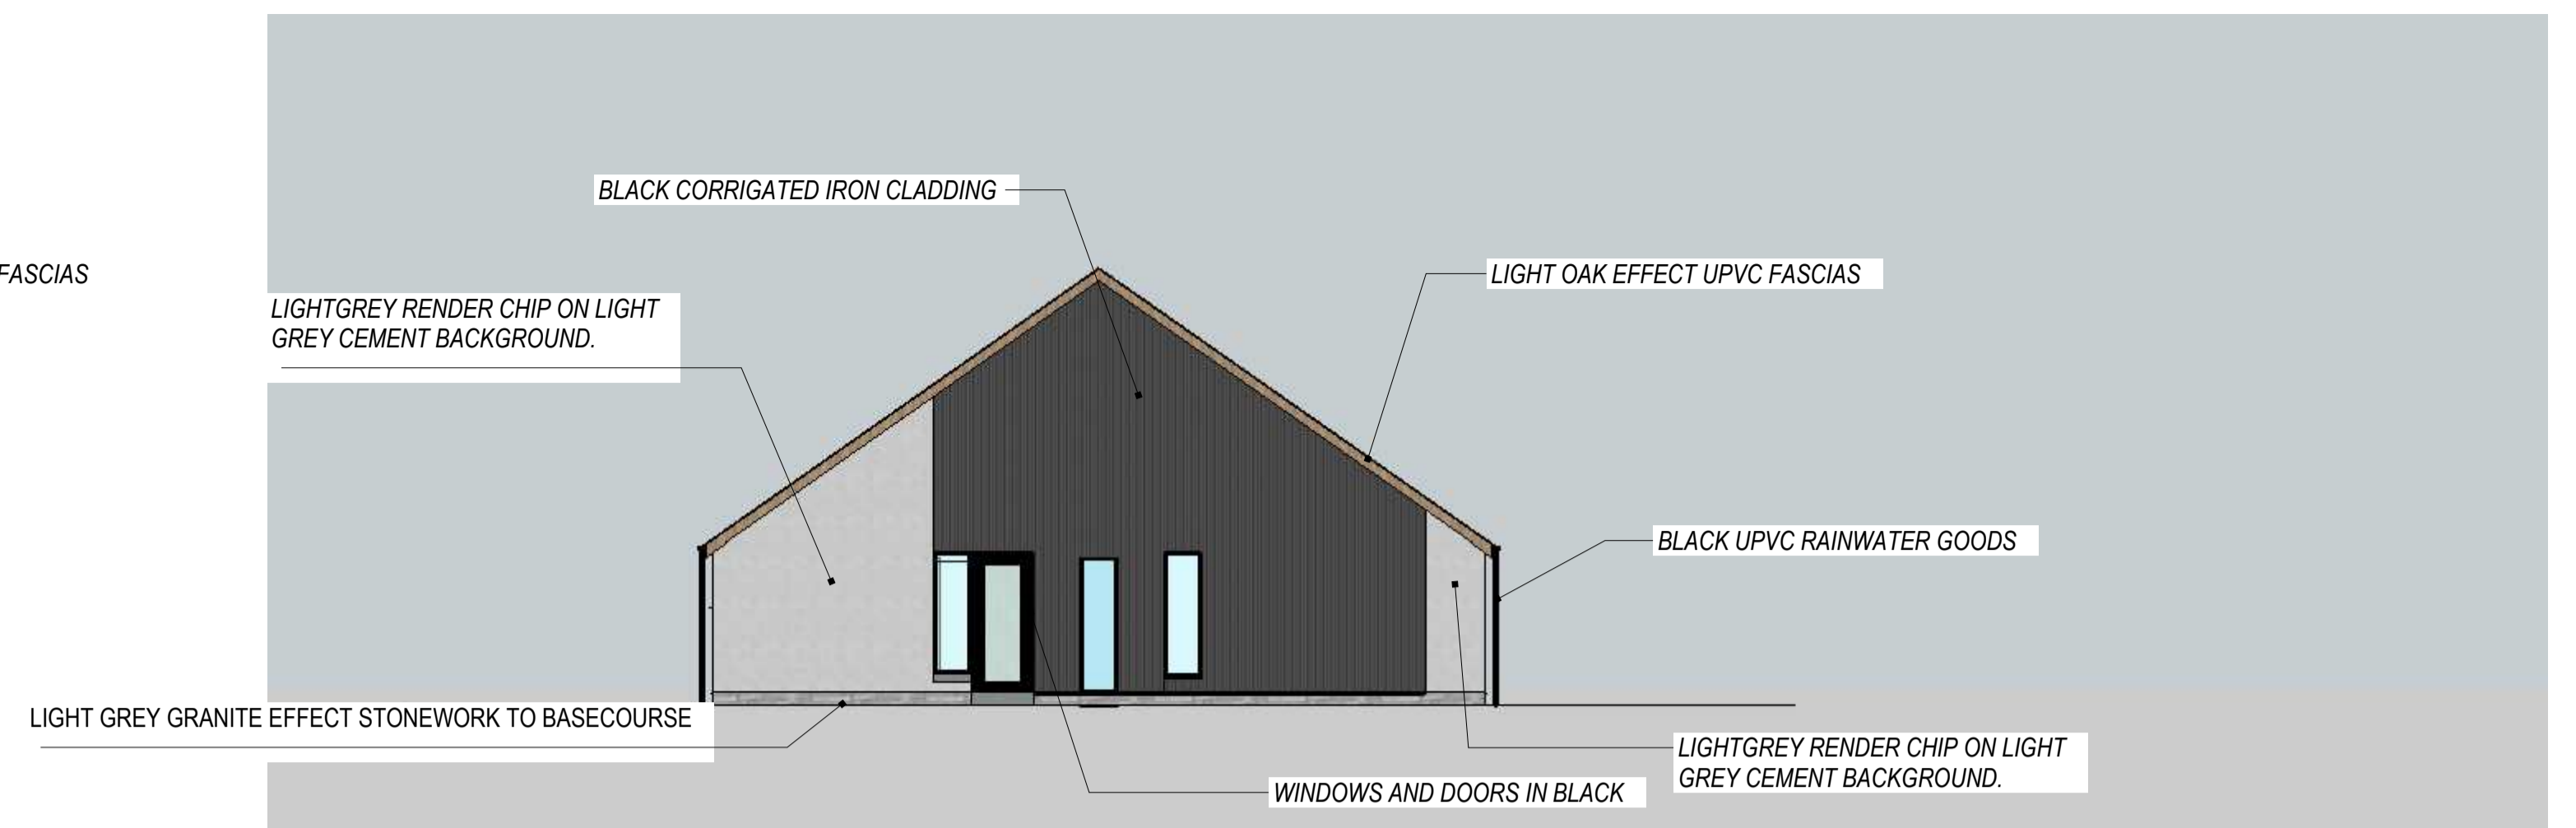


NORTH EAST ELEVATION 1:100

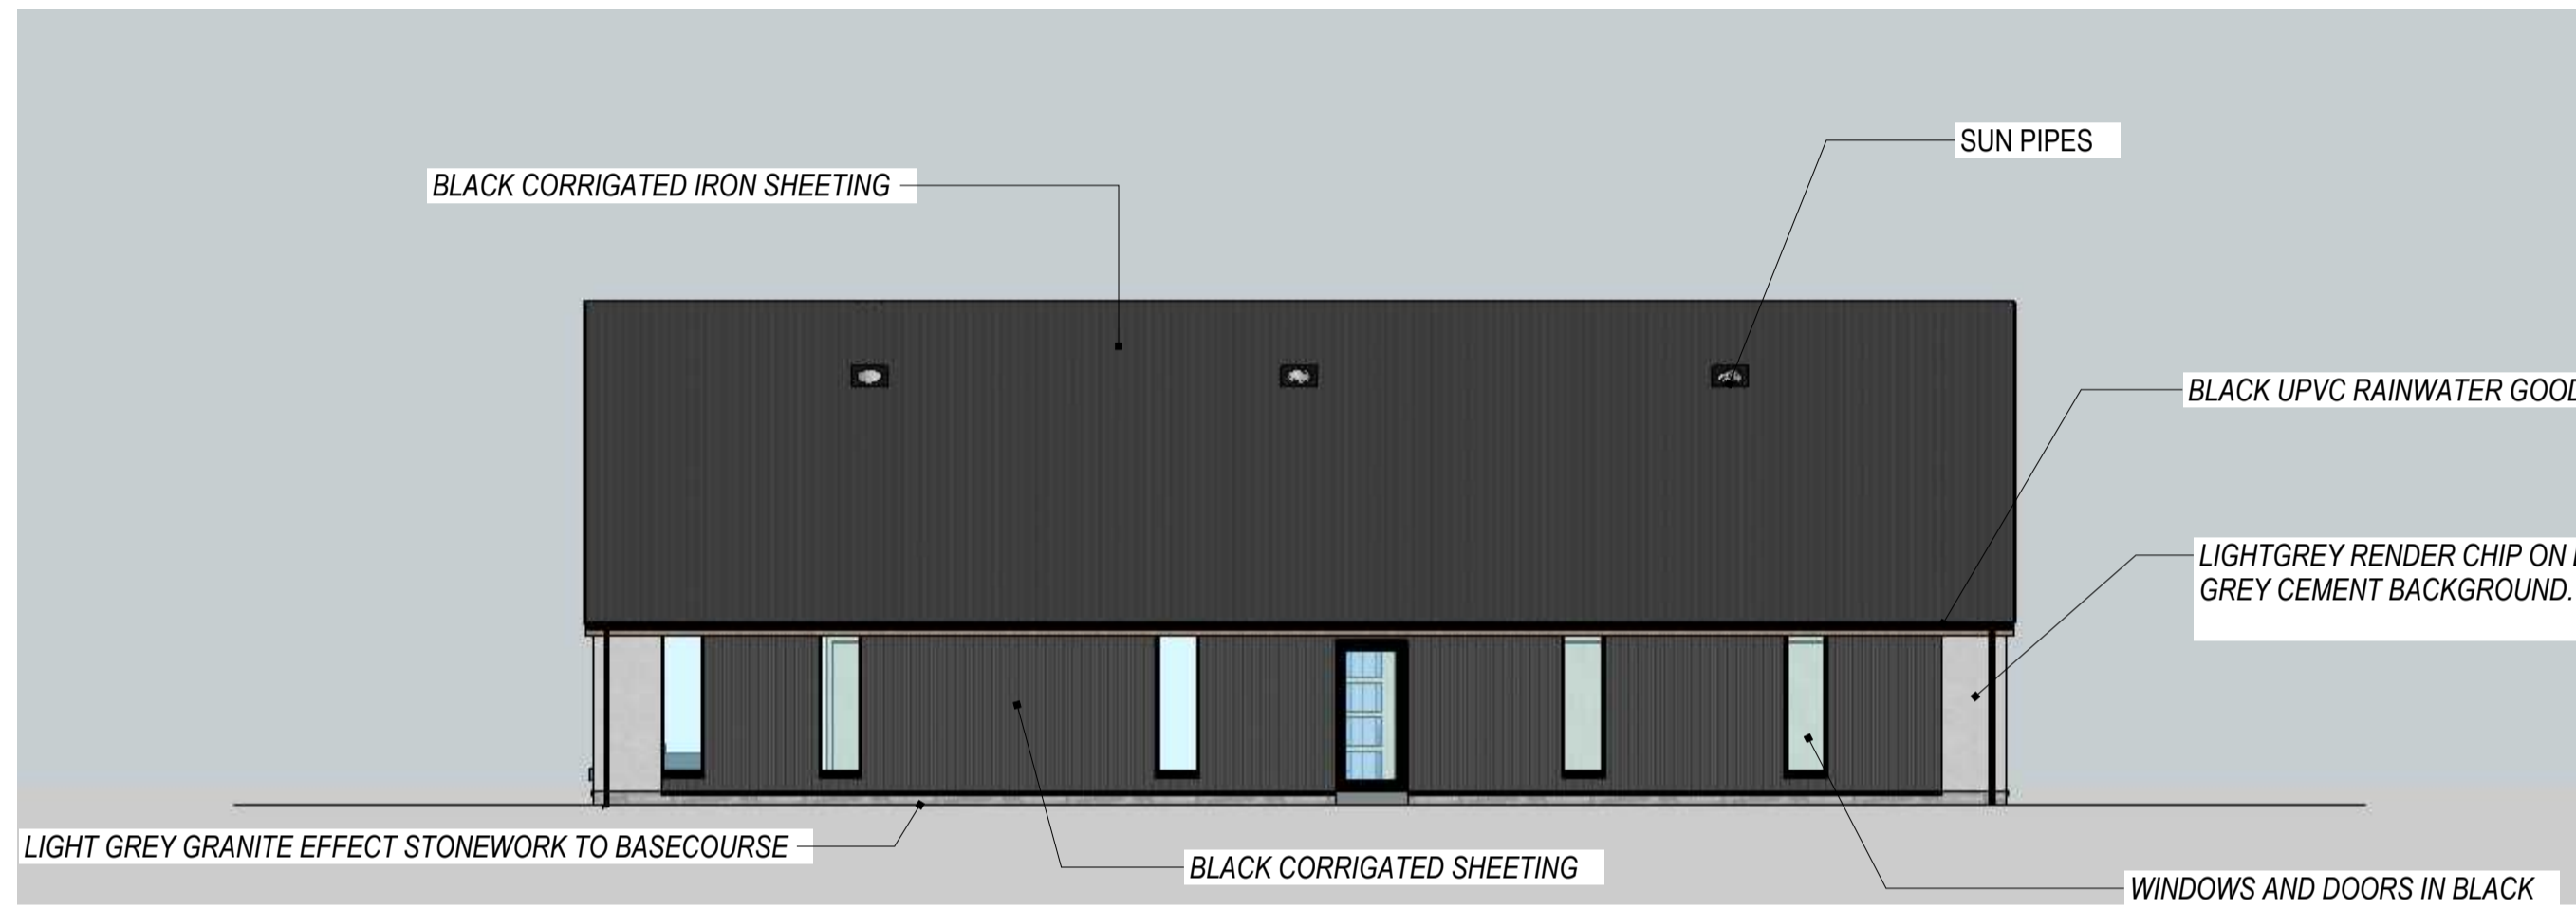

NORTH WEST ELEVATION 1:100

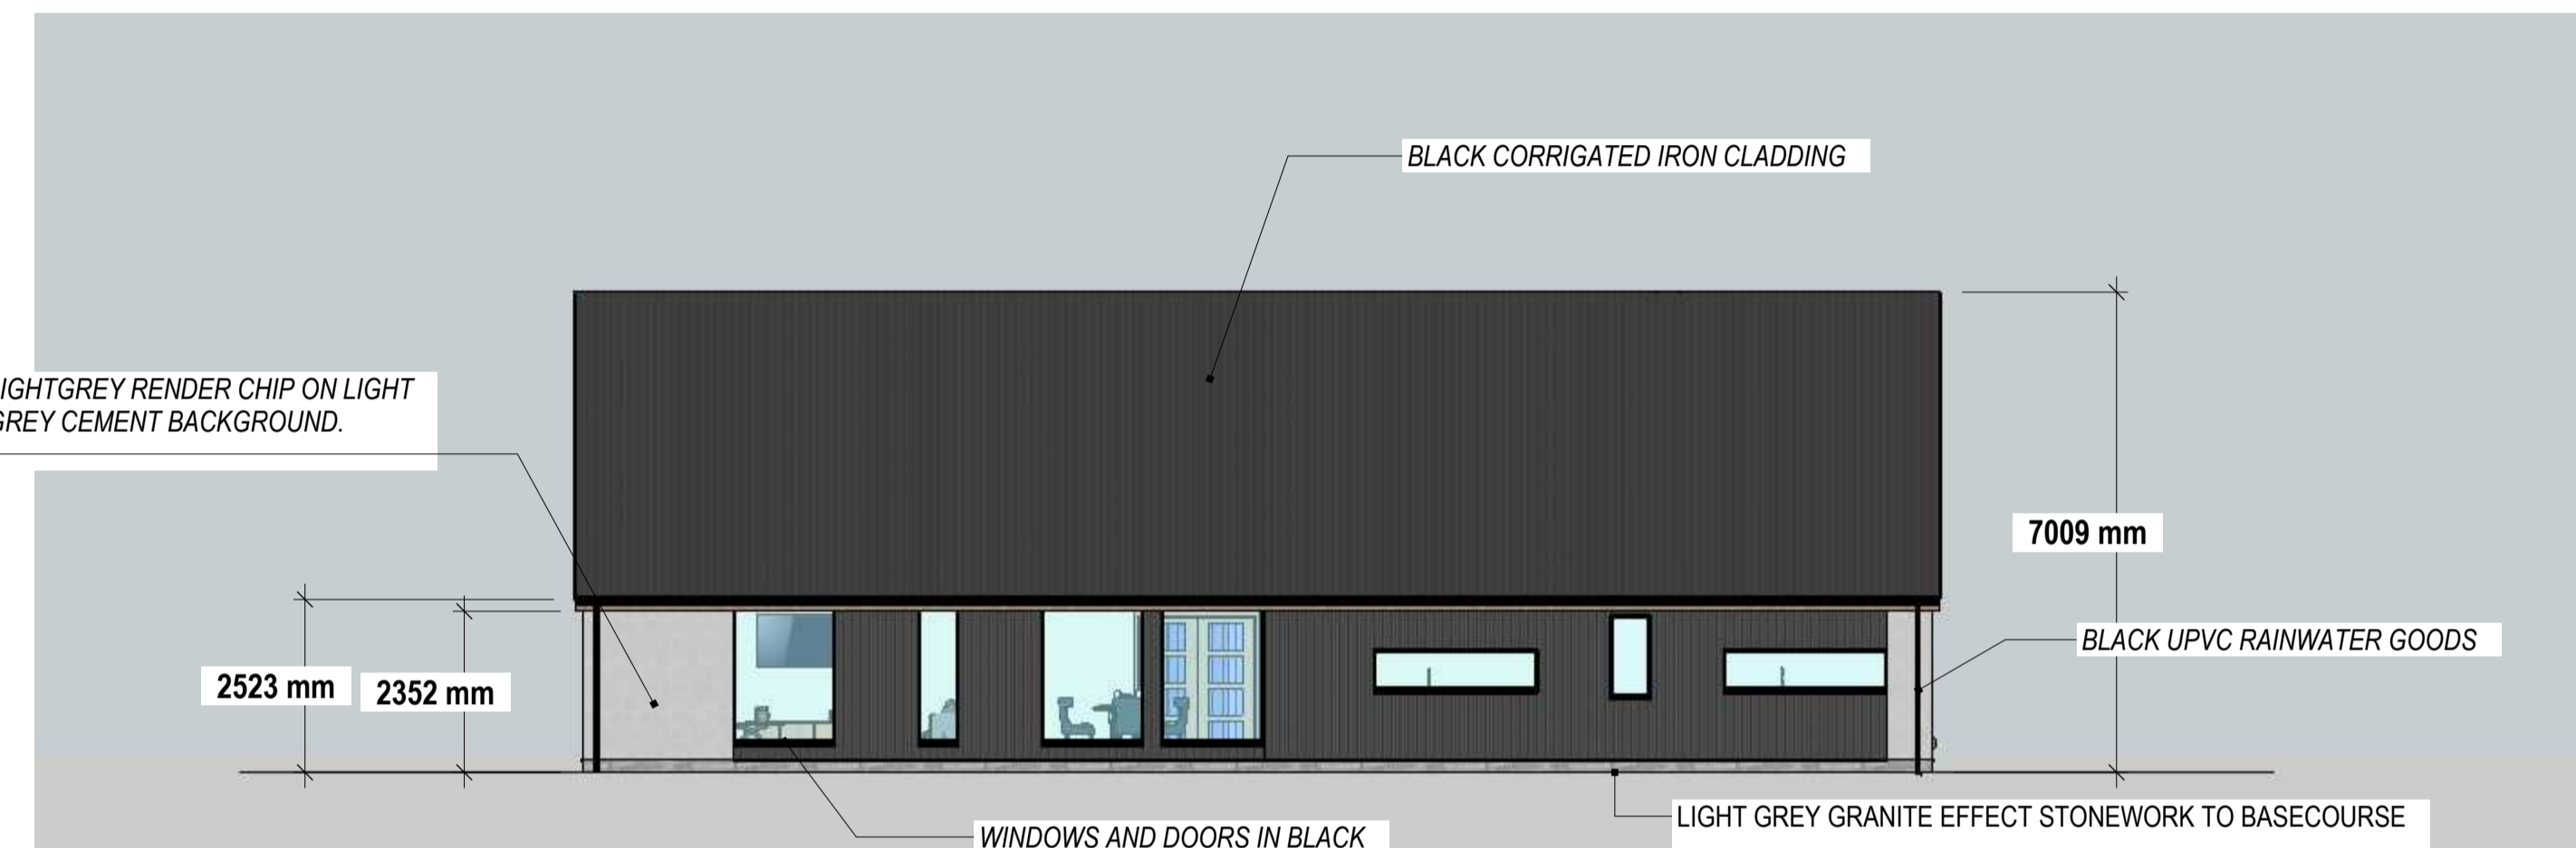

SOUTH EAST ELEVATION 1:100

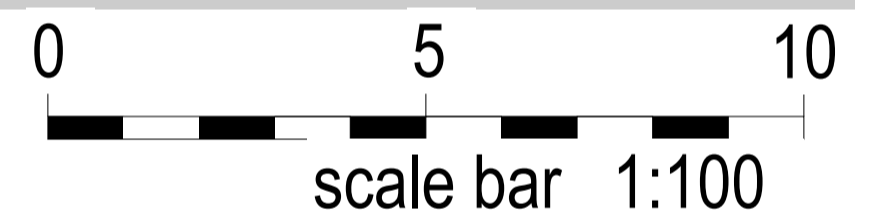

SOUTH ISO VIEW 1:100



NORTH ISO VIEW 1:100

SCALE @ A1

REVISIONS		
	MM/DD/YY	REMARKS
1	--/--/--	--
2	--/--/--	--
3	--/--/--	--
4	--/--/--	--
5	--/--/--	--

PROPOSED NEW DWELLING HOUSE ON LAND AT MEIKLE KIRKHILL FARM, MAUD,
 ABERDEENSHIRE, AB42 5PG
 FOR R & L LAMB

L2003 - PL - 02

**PLANNING
 DRAWINGS**

